

New Searle RF-ND102L 3H-091E360 air cooled condenser
Noise emissions:
Max 27 dBA @10m Day

New auto sliding entrance/exit door,
finish: RAL 7043 Traffic Grey B (matt)

Shopfront window frames redecorated,
finish: RAL 7043 Traffic Grey B (matt)

New 2 No. Mitsubishi PUHZ-RP250YKA AC condenser units
Noise emissions:
Max 39 dBA @ 10m Day
Switched off at night


Shopfront window frames redecorated,
finish: RAL 7043 Traffic Grey B (matt)

Existing louvre infilled with new
brickwork to match existing

New SOHAMI steel security doors, finish:
RAL 7043 Traffic Grey B (matt)


New 2 No. Mitsubishi PUHZ-RP250YKA AC condenser units
Noise emissions:
Max 39 dBA @ 10m Day
Switched off at night

Elevation A

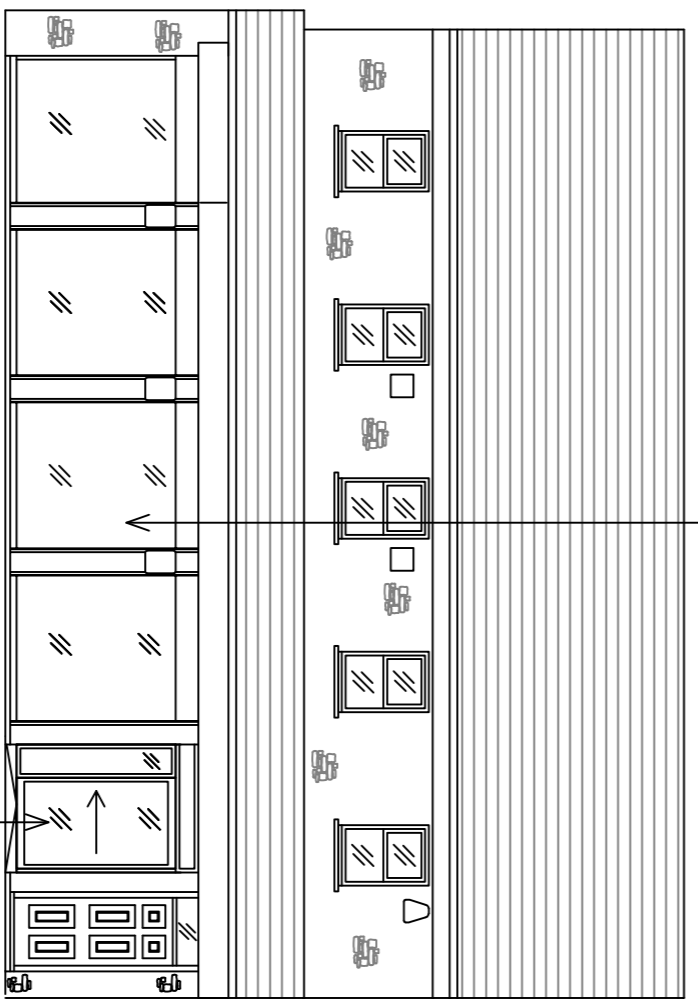


New auto sliding entrance/exit door,
finish: RAL 7043 Traffic Grey B (matt)

Elevation B

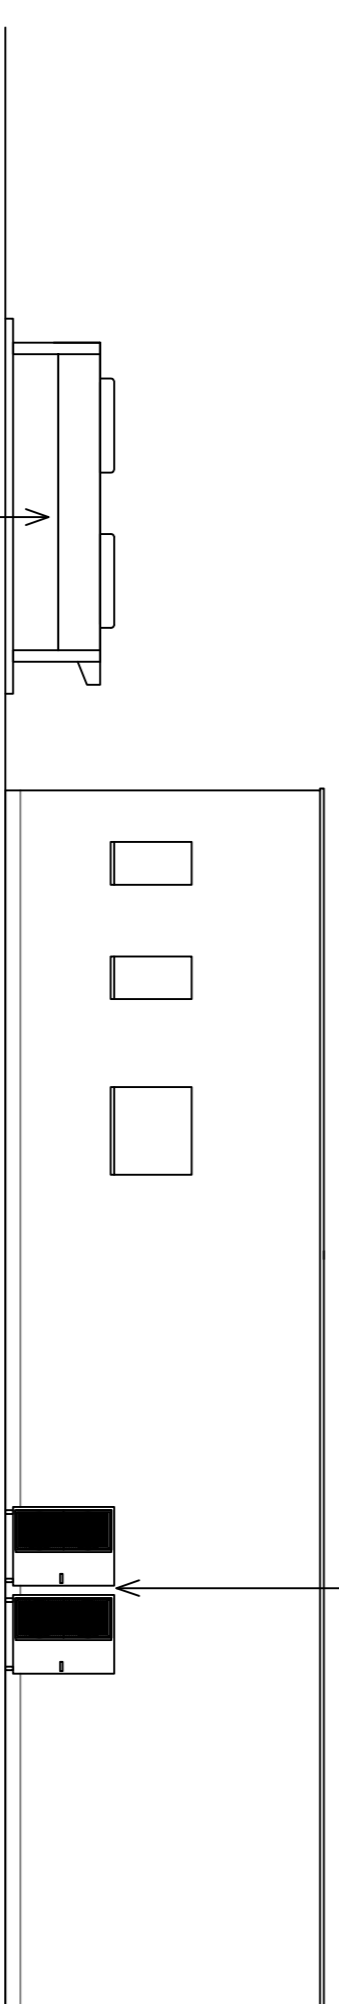


New Searle RF-ND102L 3H-091E360
air cooled condenser
Noise emissions:
Max 27 dBA @10m Day

Elevation C

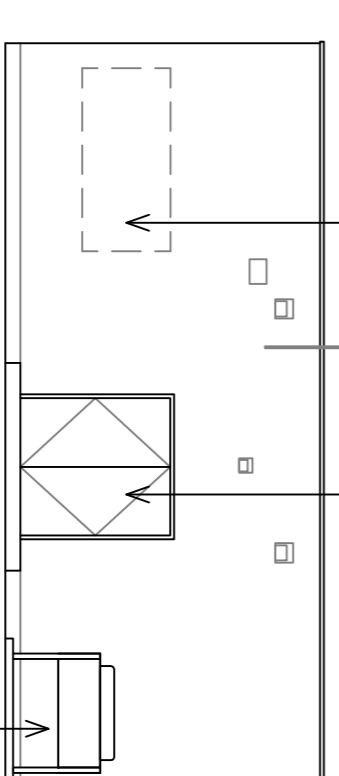

SCALE 1:100

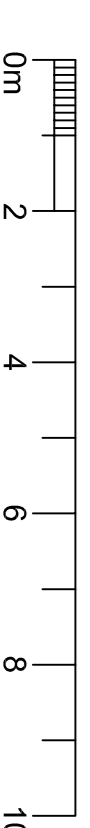

PROPOSED DETAILS

project
Retail Store
57 High Street
Cowbridge
Wales
CF71 7AF

Wellfield
Associates

80, High Street,
Fennyngton,
SS7 2PB
Tel: 01702 551123
Fax: 01702 558630
mail@wellfieldassociates.co.uk

© THE CONTENTS OF THIS DRAWING REMAIN THE SOLE PROPERTY OF WELLSFIELD ASSOCIATES AND MUST NOT BE COPIED OR REPRODUCED WITHOUT PRIOR PERMISSION.
FULL SURVEY NOT CARRIED OUT. DRAWING PRODUCED USING INFORMATION SUPPLIED BY THE CLIENT

date Oct '14 drawn DAR

scale 1:100@A1 drg no. 2624.03