


THE VALE OF
GLAMORGAN COUNCIL
TOWN AND COUNTRY PLANNING ACT 1990
APPROVED
SUBJECT TO COMPLIANCE WITH CONDITIONS (IF ANY)

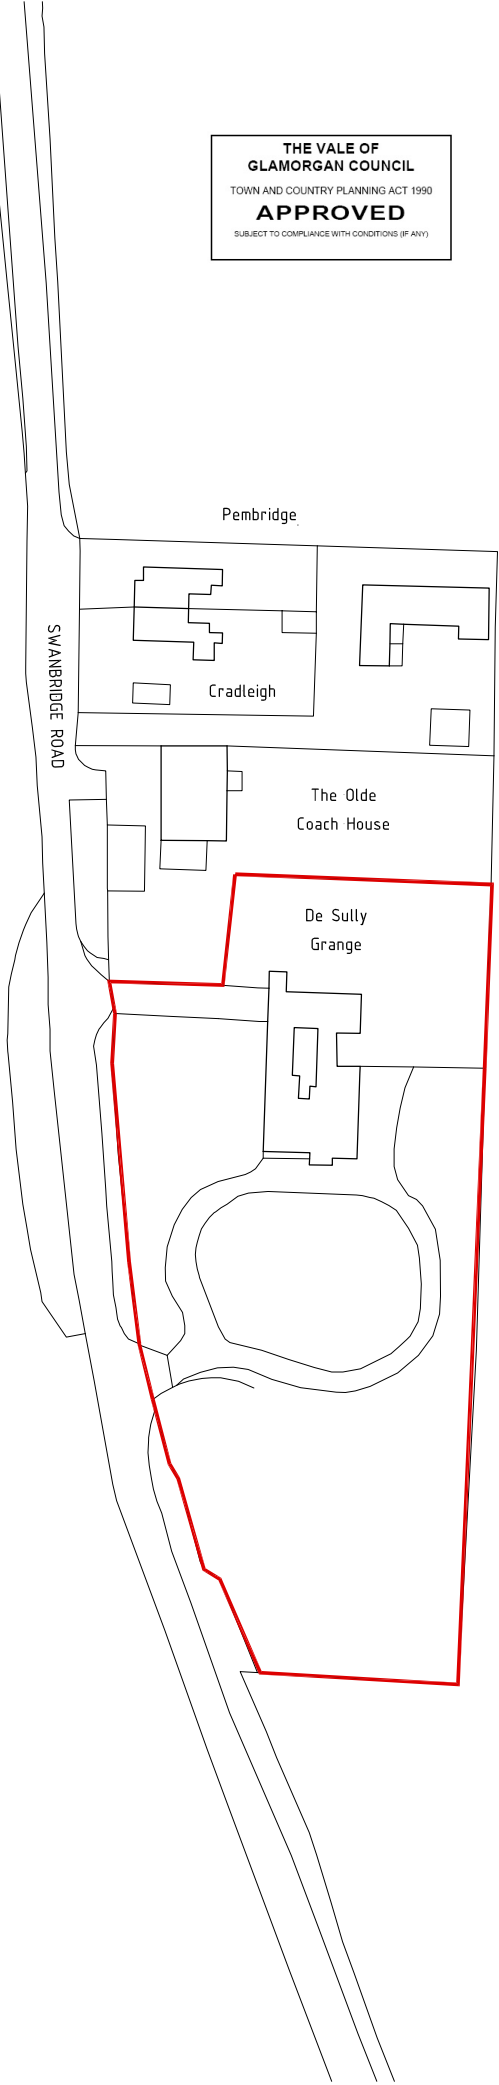

©Crown Copyright. All rights reserved. Licence no. 100041040

PROJECT
DE SULLY GRANGE

DRAWING
LOCATION PLAN

STATUS	PRELIMINARY <input type="checkbox"/>	INFORMATION <input type="checkbox"/>	APPROVAL <input type="checkbox"/>	PLANNING <input checked="" type="checkbox"/>
	TENDER <input type="checkbox"/>	B. REGS <input type="checkbox"/>	CONTRACT <input type="checkbox"/>	CONSTRUCTION <input type="checkbox"/>

SCALE
1:1250 @ A4

DATE
OCT 14

DRAWN
VC

DRAWING NO.
1323/L01

LOYN & CO ARCHITECTS
21 VICTORIA ROAD PENARTH VALE OF GLAMORGAN CF64 3EG
T: +44 (0)129 20711432
F: +44 (0)129 20402784
E: architecture@loyn.co.uk