
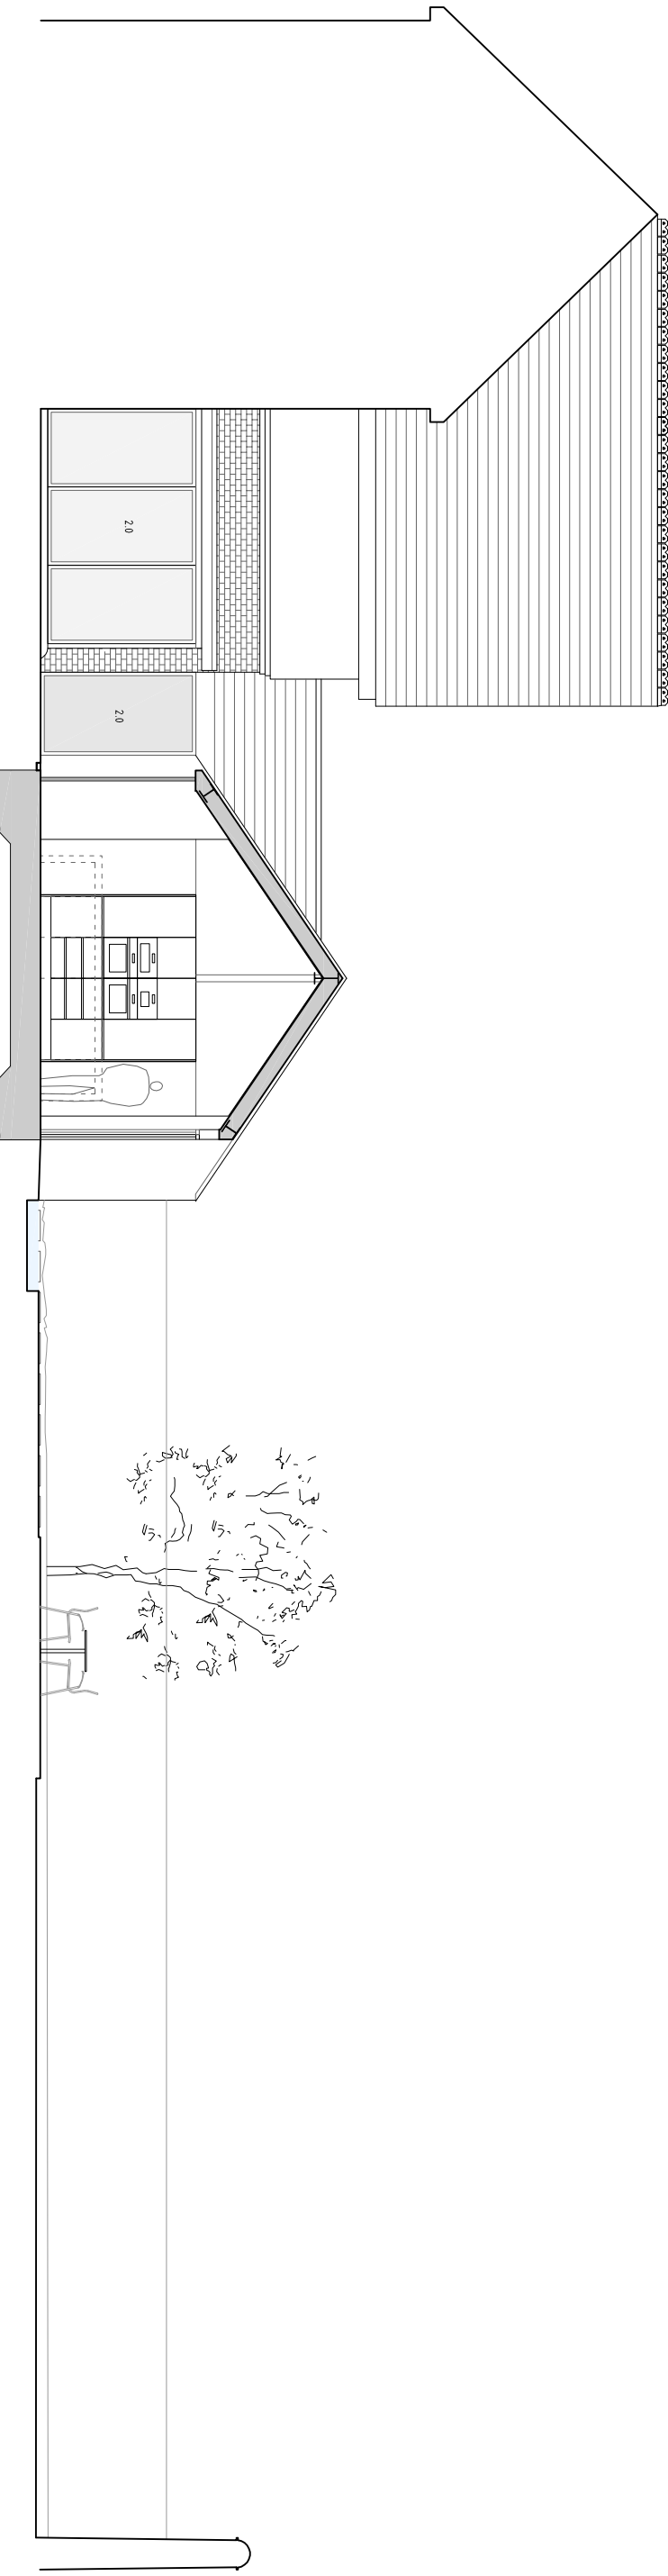


THE VALE OF  
 GLAMORGAN COUNCIL  
 TOWN AND COUNTRY PLANNING ACT 1990  
**APPROVED**  
 SUBJECT TO COMPLIANCE WITH CONDITIONS (IF ANY)

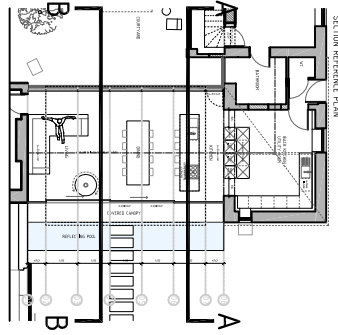

PROPOSED MATERIALS  
 1.0 Cor-Ten (weathered steel)  
 2.0 PFC Aluminium-framed Glazing

PROJECT  
 DE SULLY GRANGE

DRAWING  
 PROPOSED:  
 SECTION AA

SCALE  
 1:100 @ A3  
 DATE  
 OCT 14  
 DRAWN BY  
 DB/JS  
 DRAWING NO.  
 1323/S05

DRAWING STATUS  
 PRELIMINARY  OPERATIONAL  APPROVAL  PLANNING   
 TENDER  B BIDS  CONTRACT  CONSTRUCTION

LOYN & CO ARCHITECTS  
 21 VICTORIA ROAD, PRINCETON, VALE OF GLAMORGAN, CF84 2EP  
 TEL: 01493 500111 FAX: 01493 500112  
 WWW.LOYNANDCO.COM  
 CREDIT STATE & CONDITIONS - SEE END DRAFTING CONDITIONS FOR FURTHER DETAILS