


**THE VALE OF
GLAMORGAN COUNCIL**
TOWN AND COUNTRY PLANNING ACT 1990
APPROVED
SUBJECT TO COMPLIANCE WITH CONDITIONS (IF ANY)

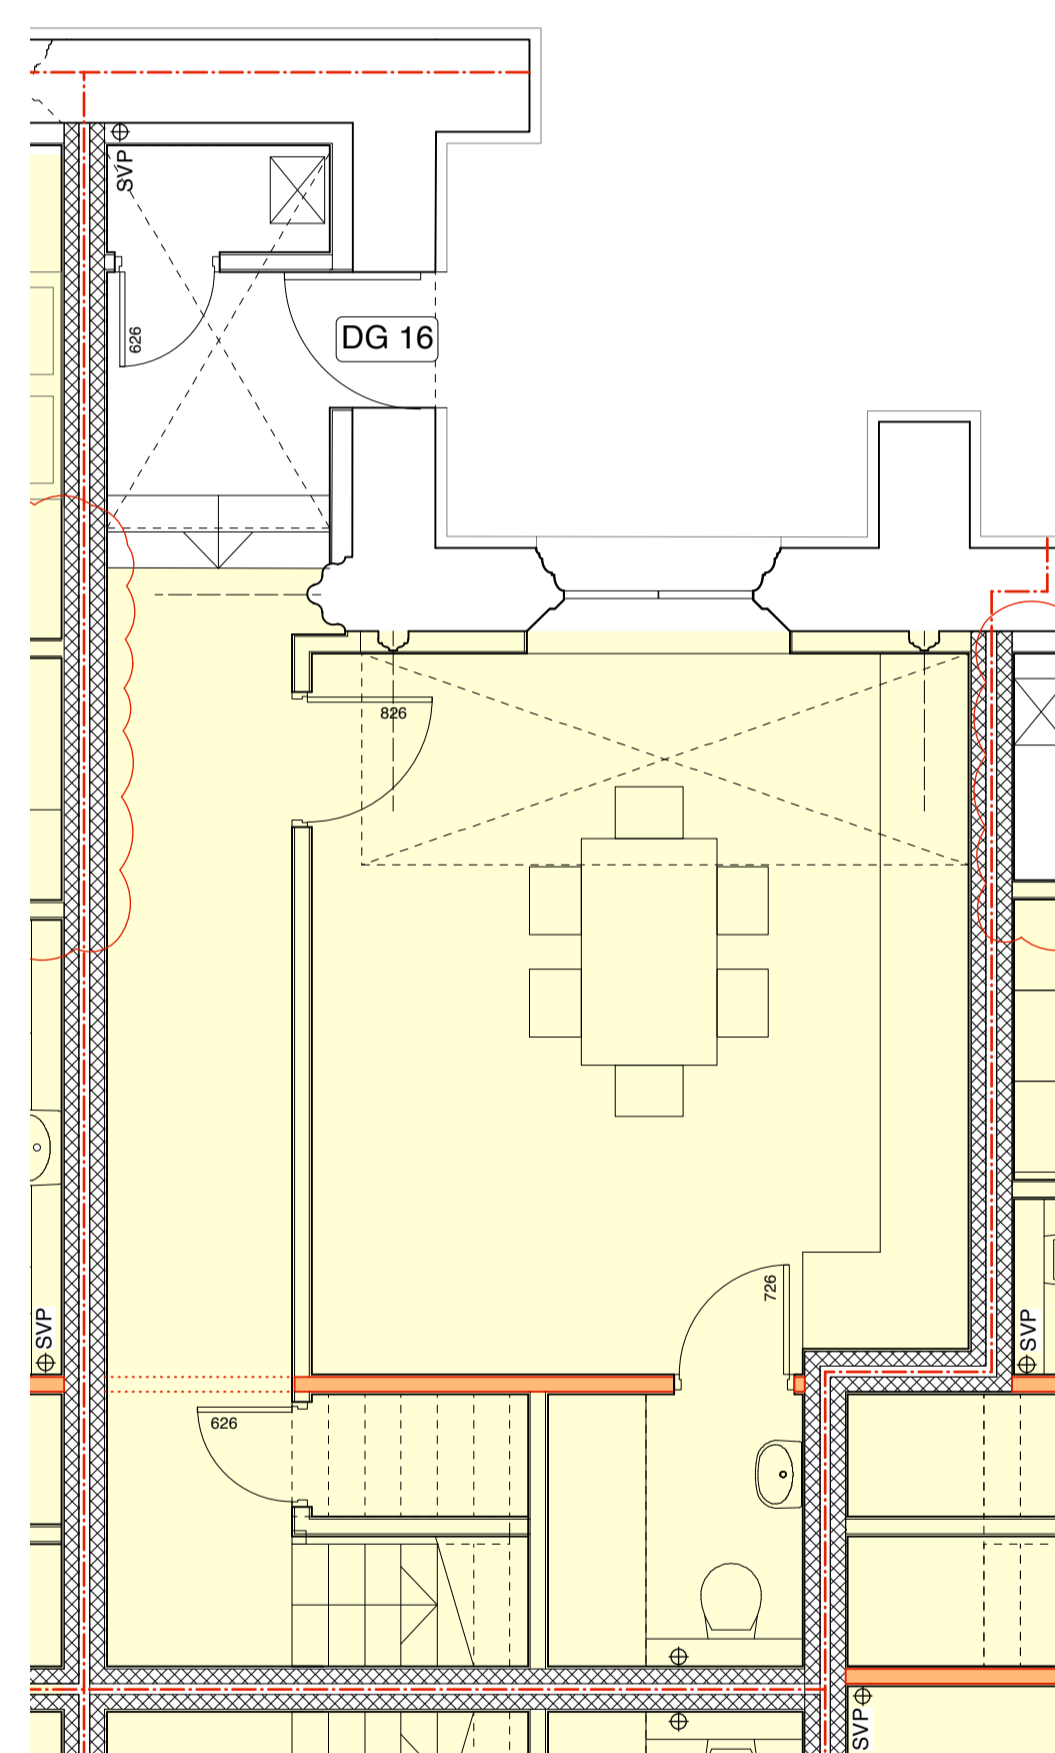

Ground Floor Plan



Section through 4B

LEVELS RETAINED / NEW WINDOW

Revision

Project
Porthkerry Road, Barry

Title
Unit 4B Sketch

Date	Scale
April 2014	1:100 @ A3 1:50 @ A1

No.
159.SK.03

Rev.