



Date	Drawn	Check	Description	Rev.
28/01/14	***	***	Plans updated	A
31/01/14	***	***	Plans updated	B
01/04/14	***	***	Plans updated	C
08/04/14	***	***	Plans updated	D
07/10/14	***	***	Extension Roof proposed as flat	E
07/11/14	***	***	Glass and added and panel wall removed	F
			Recess above new window Indentified	G

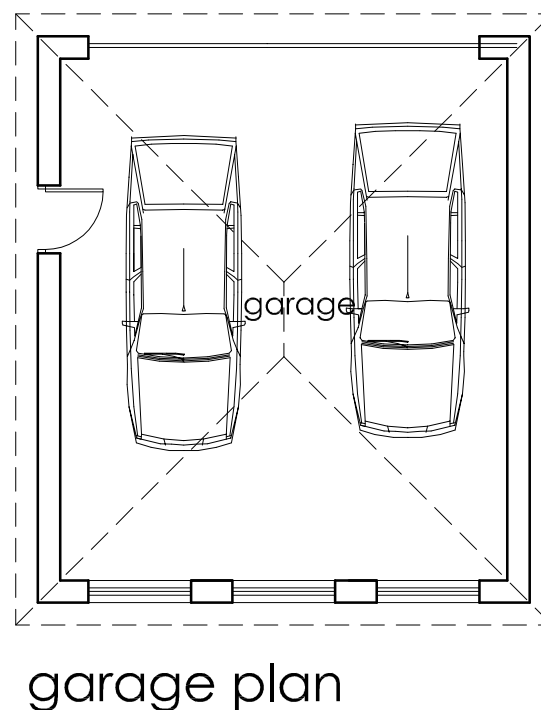

2014/01208/FUL  
Received 13 November 2014

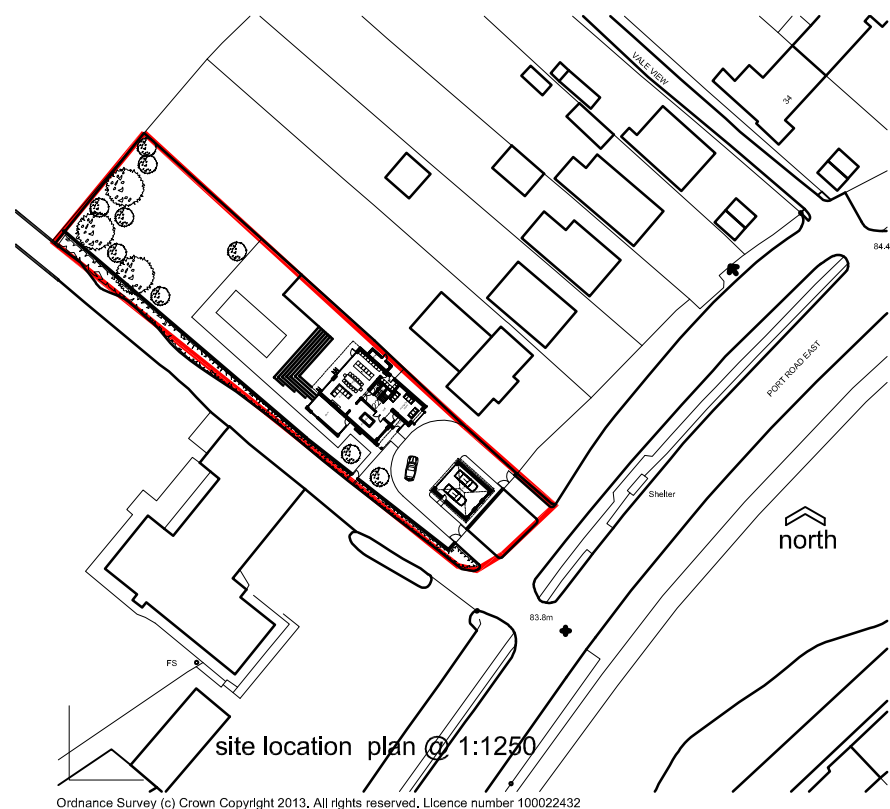

Proposed Extension 22 Port Road Barry		Job No. 13_082	Rev. G
Title Proposed Plans		Dwg No. AL(0)05	
Date 20/12/13	Drawn	Scale 1:100 @ A3	

**Architects** Town planners  
**Environmental & Urban design**

Unit 1A, Compass Business Park,  
Fochelle Road, Cardiff, CF24 5HL  
www.cjarchitects.co.uk  
tel: 029 20452100