

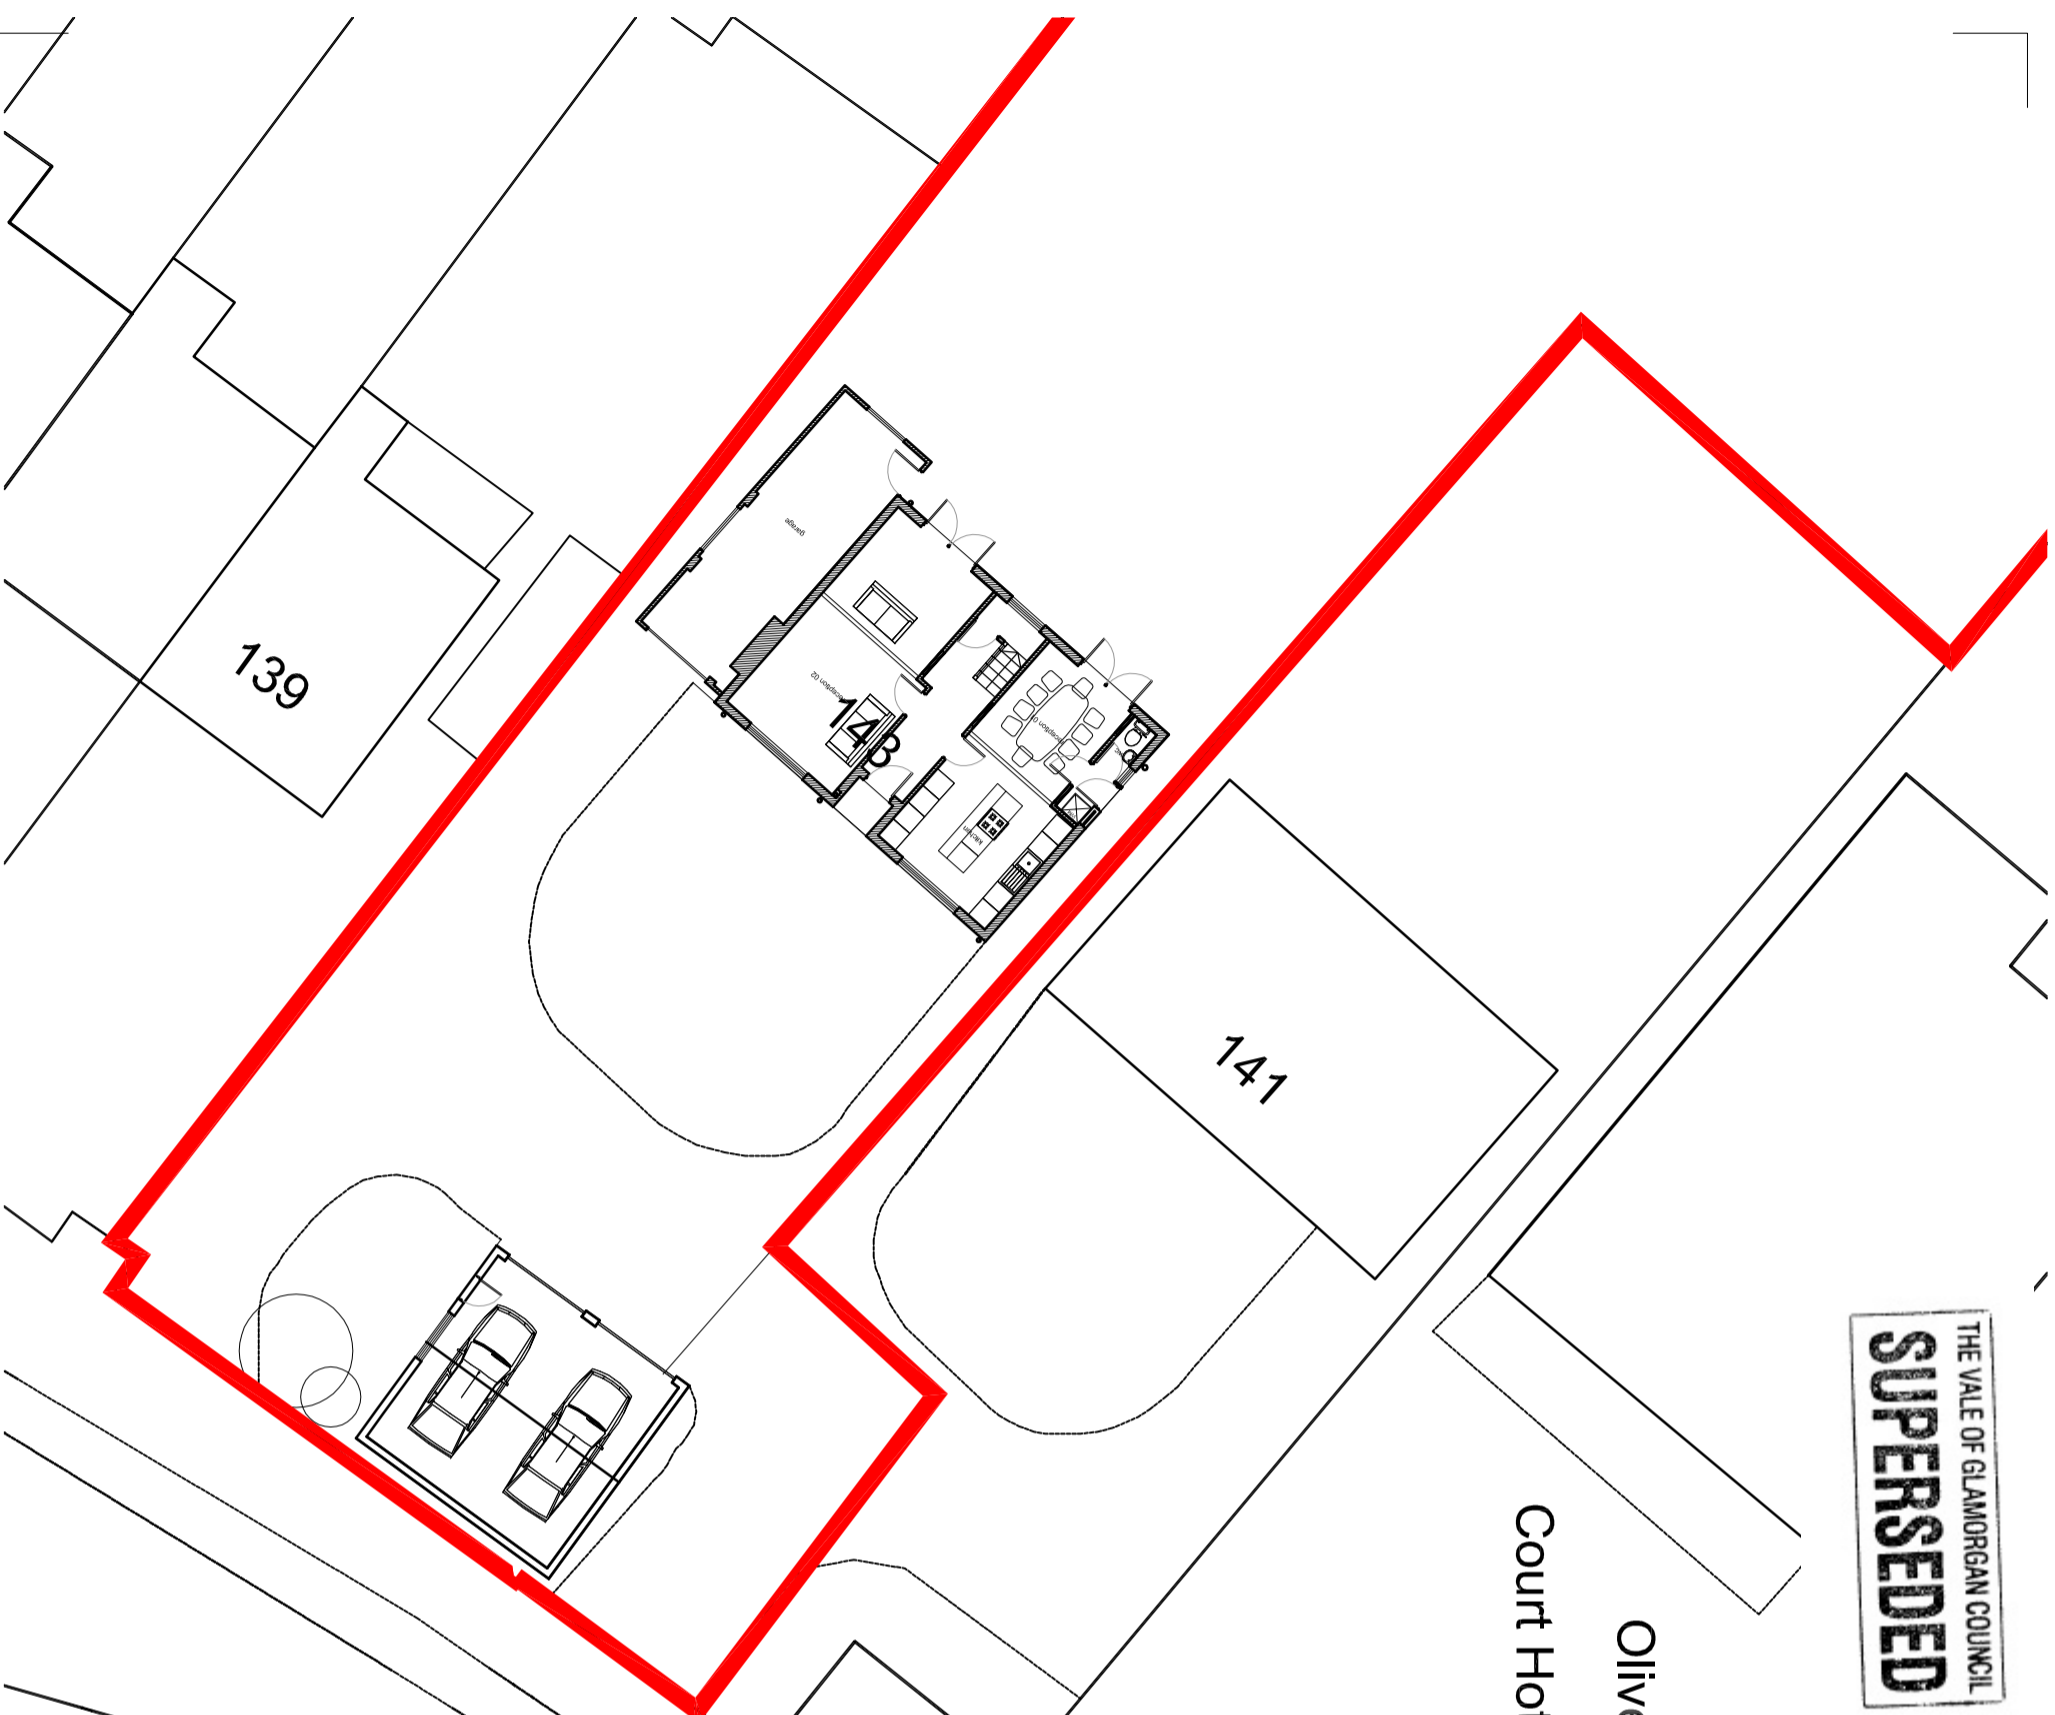
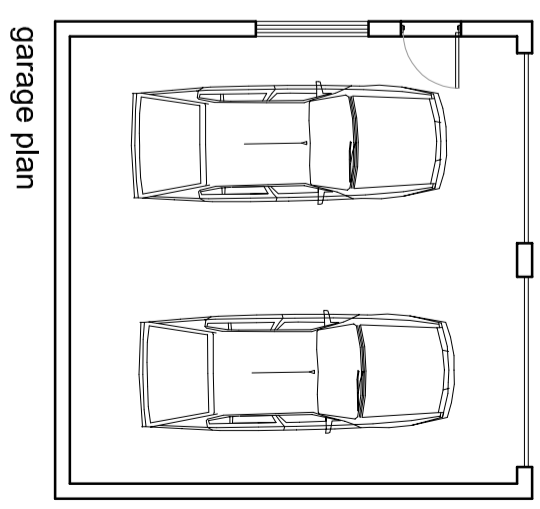


THE VALE OF GLAMORGAN COUNCIL
SUPERSEDED

Olive
Court Ho1

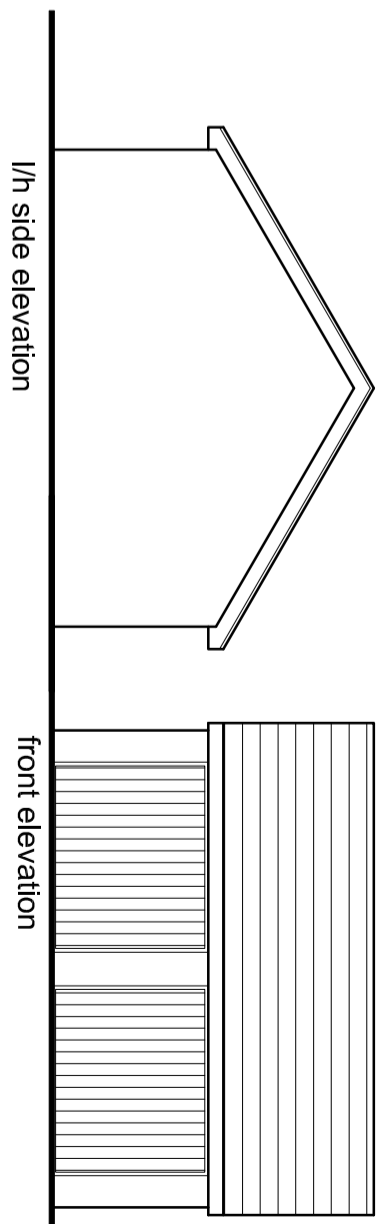


site location plan @ 1:200

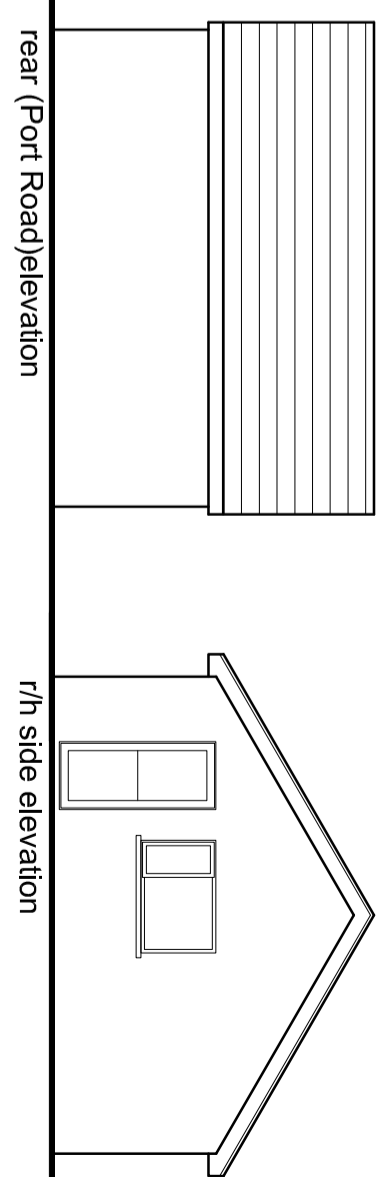

Date	Drawn	Check	Description

Rev.

Job No.	143	143
Title	Proposed Site Plan and Garage Plans and Elevations	143 port Road West
Drawn	Barry	AL(0)03
Date	09/10/14	1:100/200 @ A3
Scale	1:100/200	@ A3

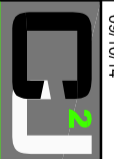
Architects **Town planners**
 Environmental & Urban design

Unit 1A, Central Business Park
 Ruckers Road, Cardiff, CF24 5HT Tel: 02920 2045700