


The Co-operative food
57 High Street,
Cowbridge,
Vale of Glamorgan,
CF71 7AF

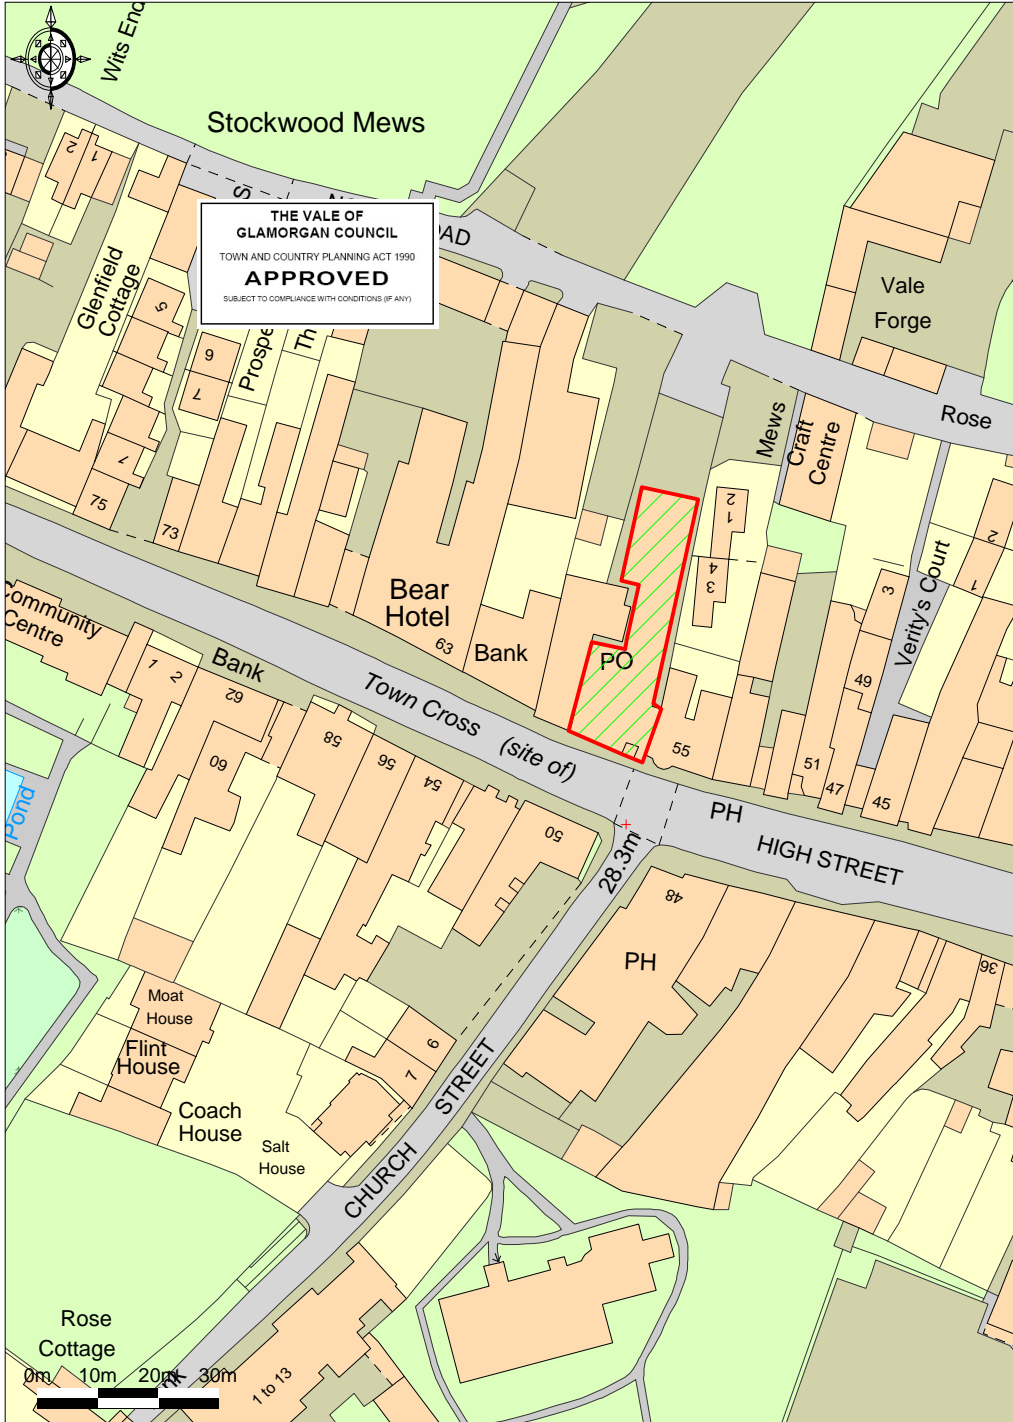

Ordnance Survey © Crown Copyright 2014. All rights reserved.
Licence number 100022432. Plotted Scale - 1:1250