


7543 NatWest Barry Town Hall, 117 Holton Road, Barry, CF63 4TD

N

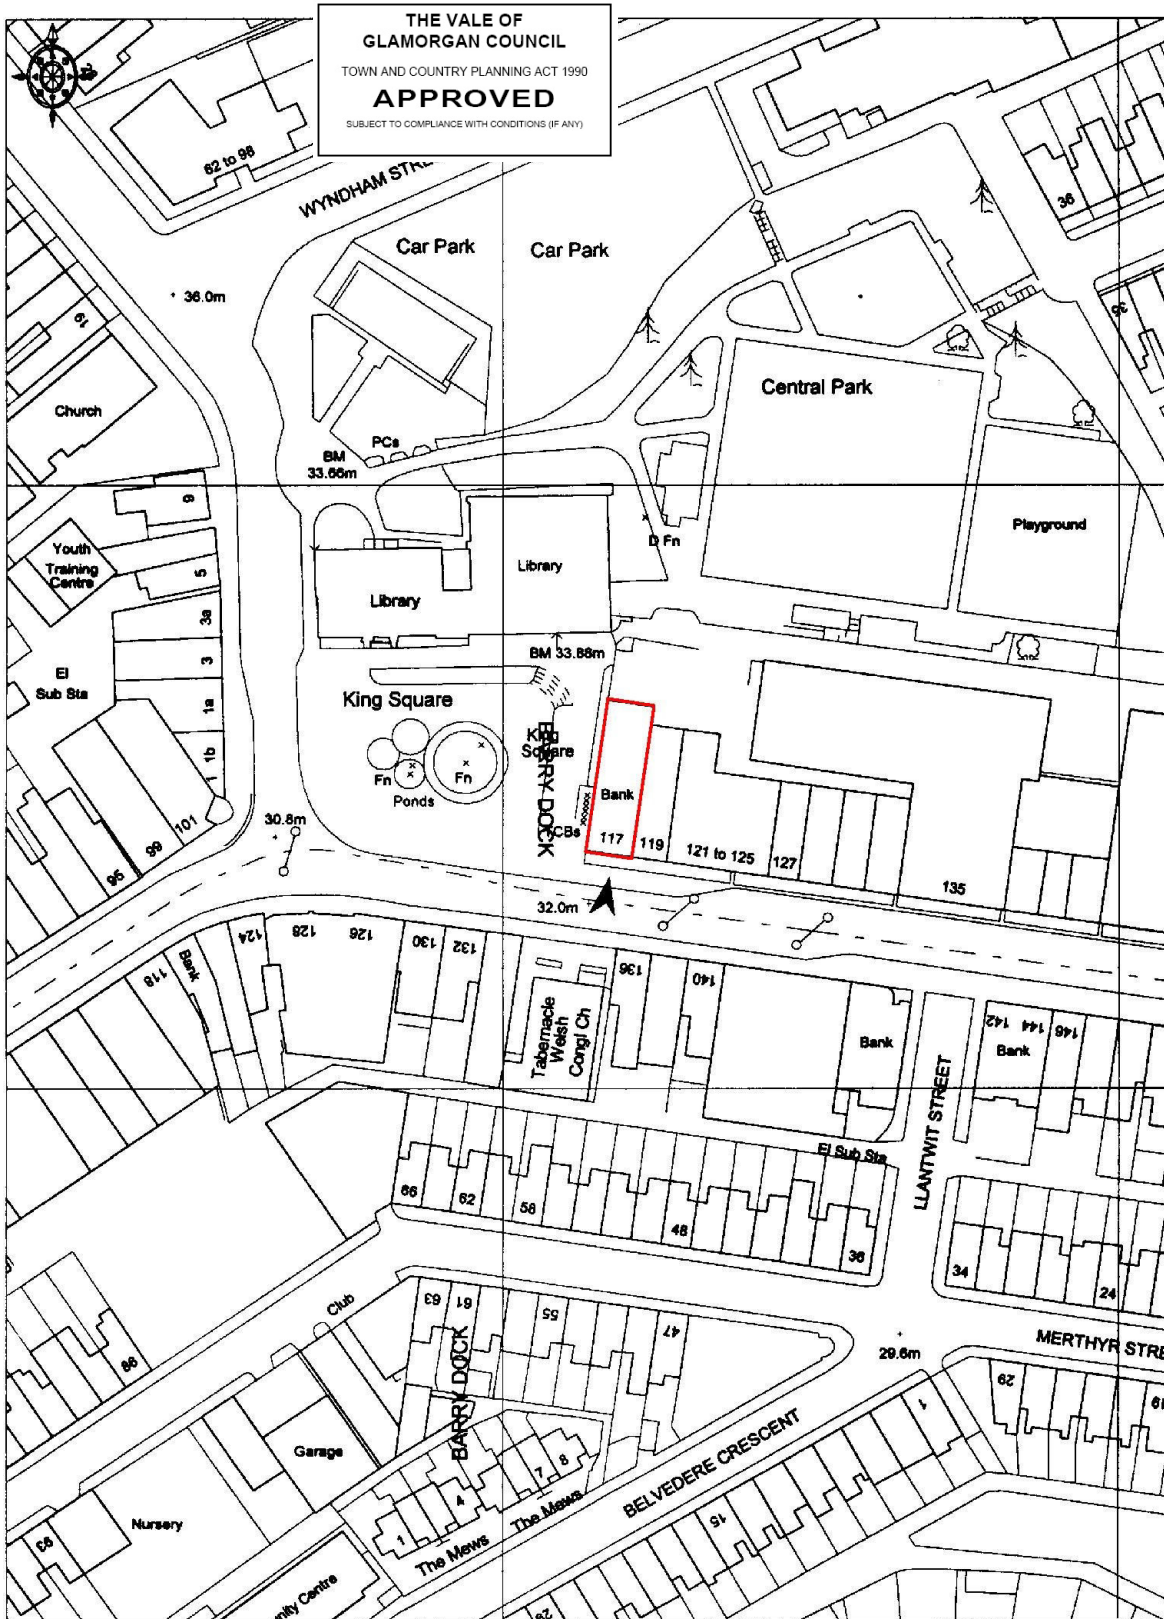

© Crown copyright 2002. All rights reserved. Licence Number 100020449. Survey Scale - 1:1250 Plotted Scale - 1:1250

© Crown copyright 2002. All rights reserved. Licence Number 100020449. Survey Scale - 1:1250 Plotted Scale - 1:1250

The Royal Bank of Scotland Group