




THE VALE OF
GLAMORGAN COUNCIL

TOWN AND COUNTRY PLANNING ACT 1990

APPROVED

SUBJECT TO COMPLIANCE WITH CONDITIONS (IF ANY)

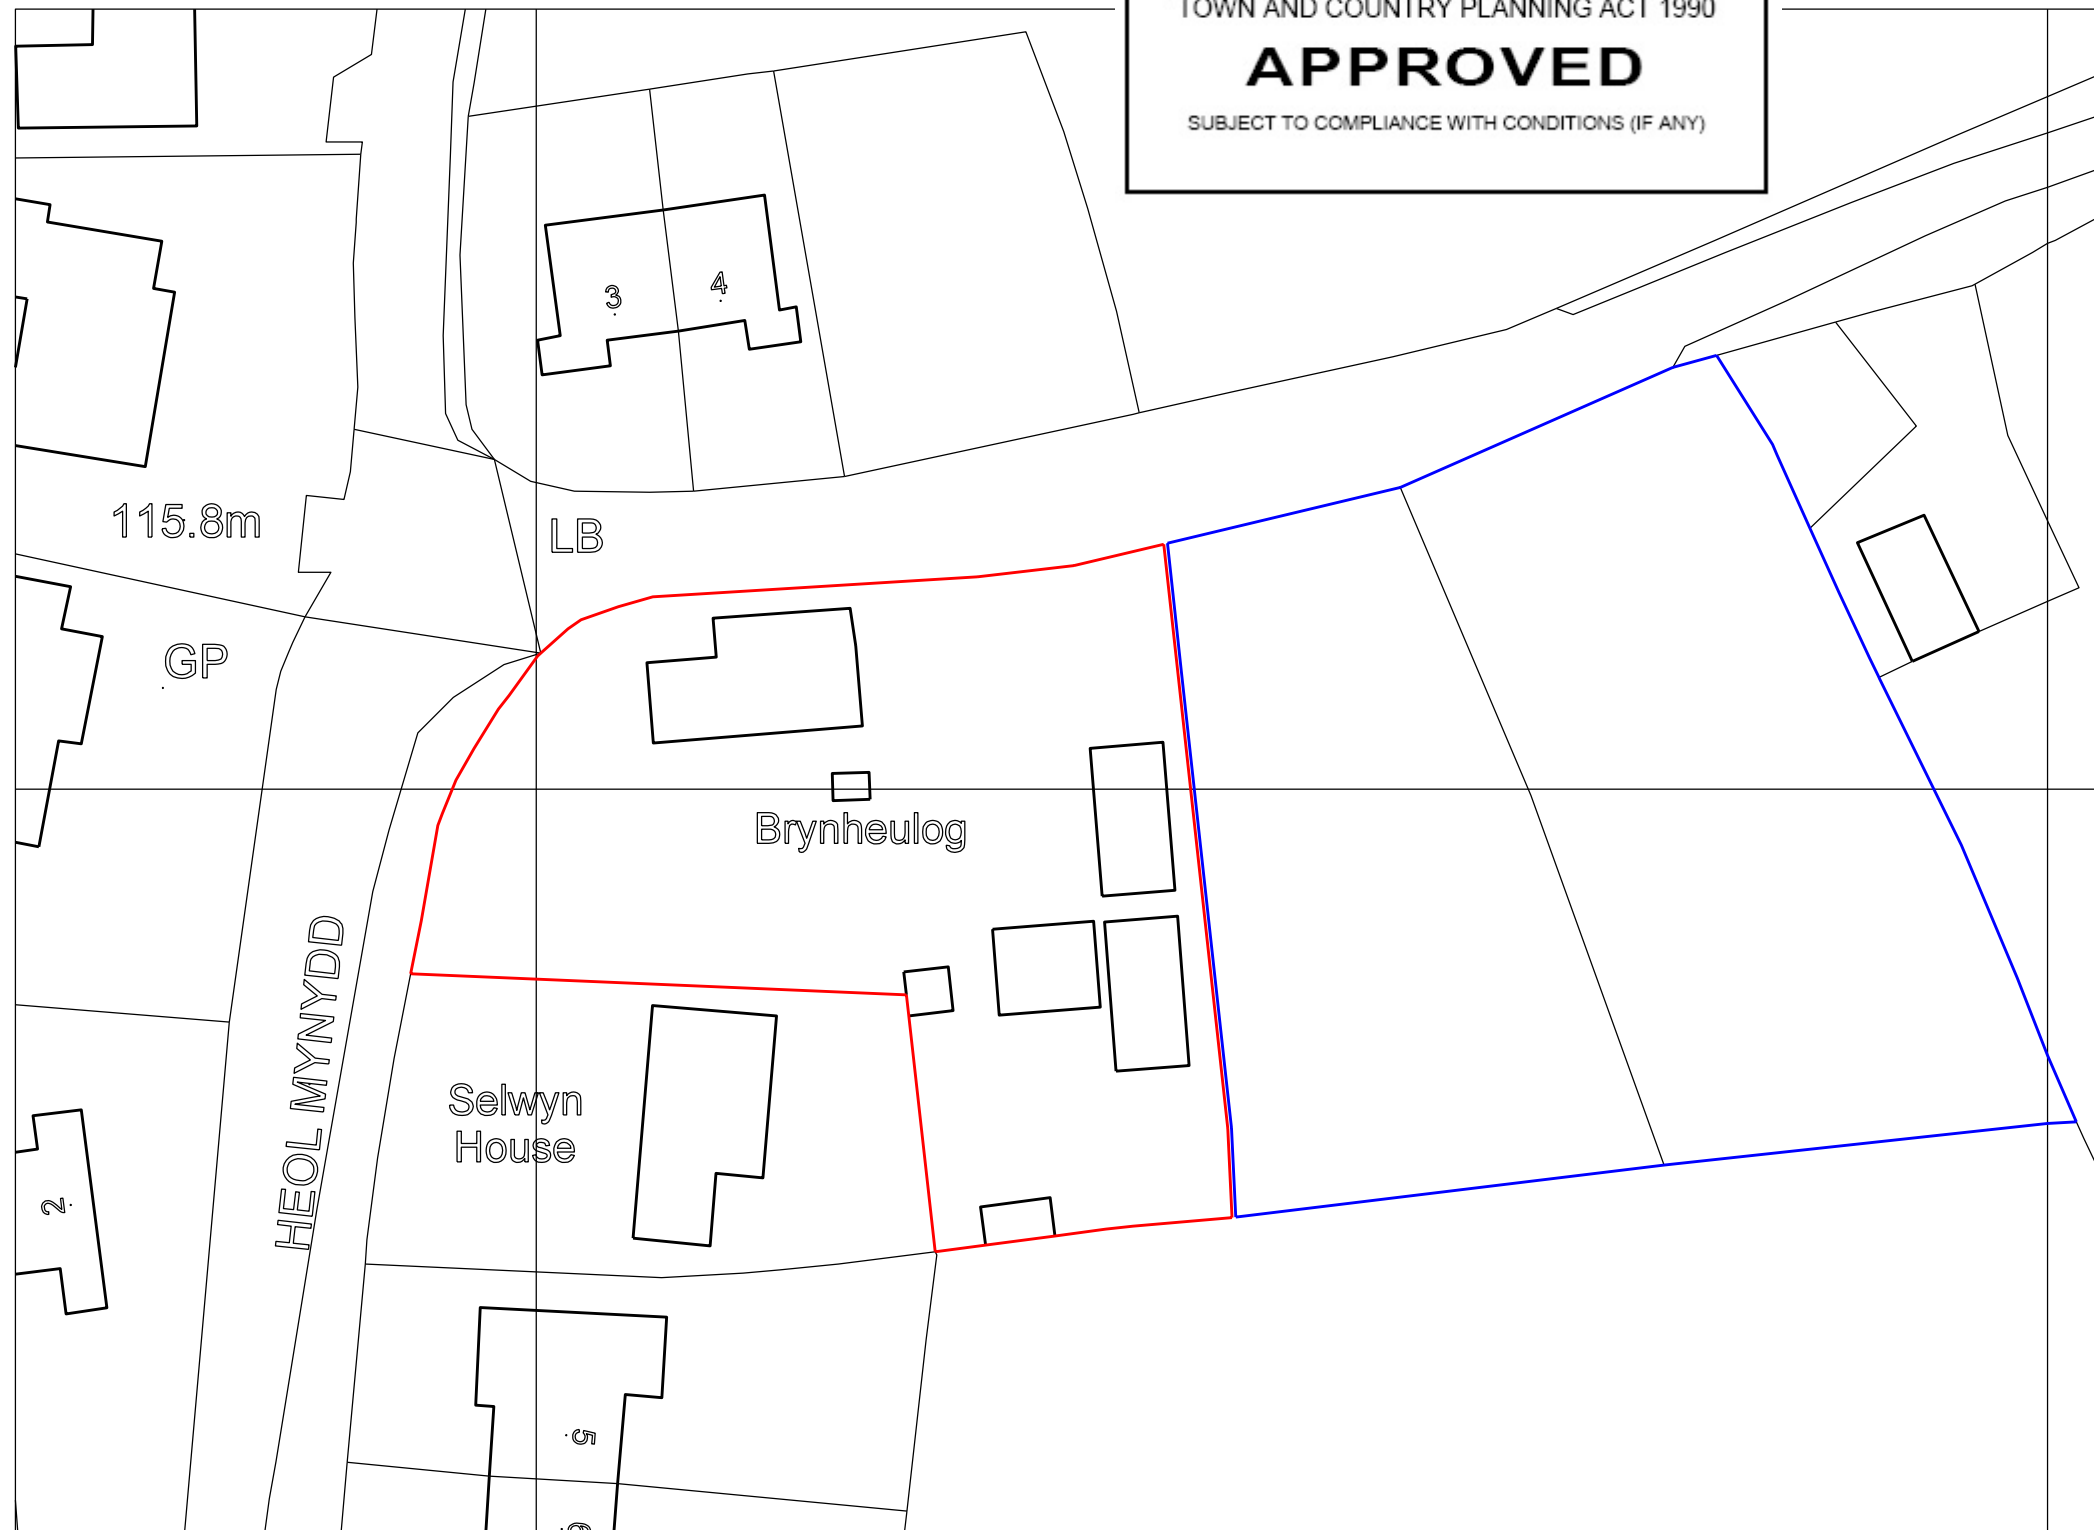

N O T E S

REVISION	DESCRIPTION	BY	DATE
ROBERTSON FRANCIS P A R T N E R S H I P			
Chartered Architects 5 - 7 Museum Place Cardiff CF10 3BD		Tel : (029) 2039 9000 Fax : (029) 2038 7351 E-mail : info@rpfarchitects.com	
RFP			
CLIENT MR L ENGLAND			
JOB TITLE BRYHEULOG WELSH ST DONATS VALE OF GLAM., CF71 7SS			
DRAWING TITLE SITE LOCATION PLAN			
STATUS PLANNING	DATE 21.10.14	DRAWN RDP	CHECKED JNW
JOB NO. 2276	DRAWING NO. DP 100		SCALE @ A3 1:500
THIS DRAWING IS COPYRIGHT. ALL DIMENSIONS TO BE CHECKED ON SITE. ANY DISCREPANCIES TO BE REPORTED IMMEDIATELY TO THE ARCHITECTS. ALL DIMENSIONS TO BE CHECKED PRIOR TO ORDER OF MATERIALS OR FABRICATION OF WORK. THIS DRAWING SHOULD NOT BE SCALED.			