


VALE OF GLAMORGAN COUNCIL

ADDITIONAL DRAWINGS

2014/01238/FUL
Received 8 December 2014

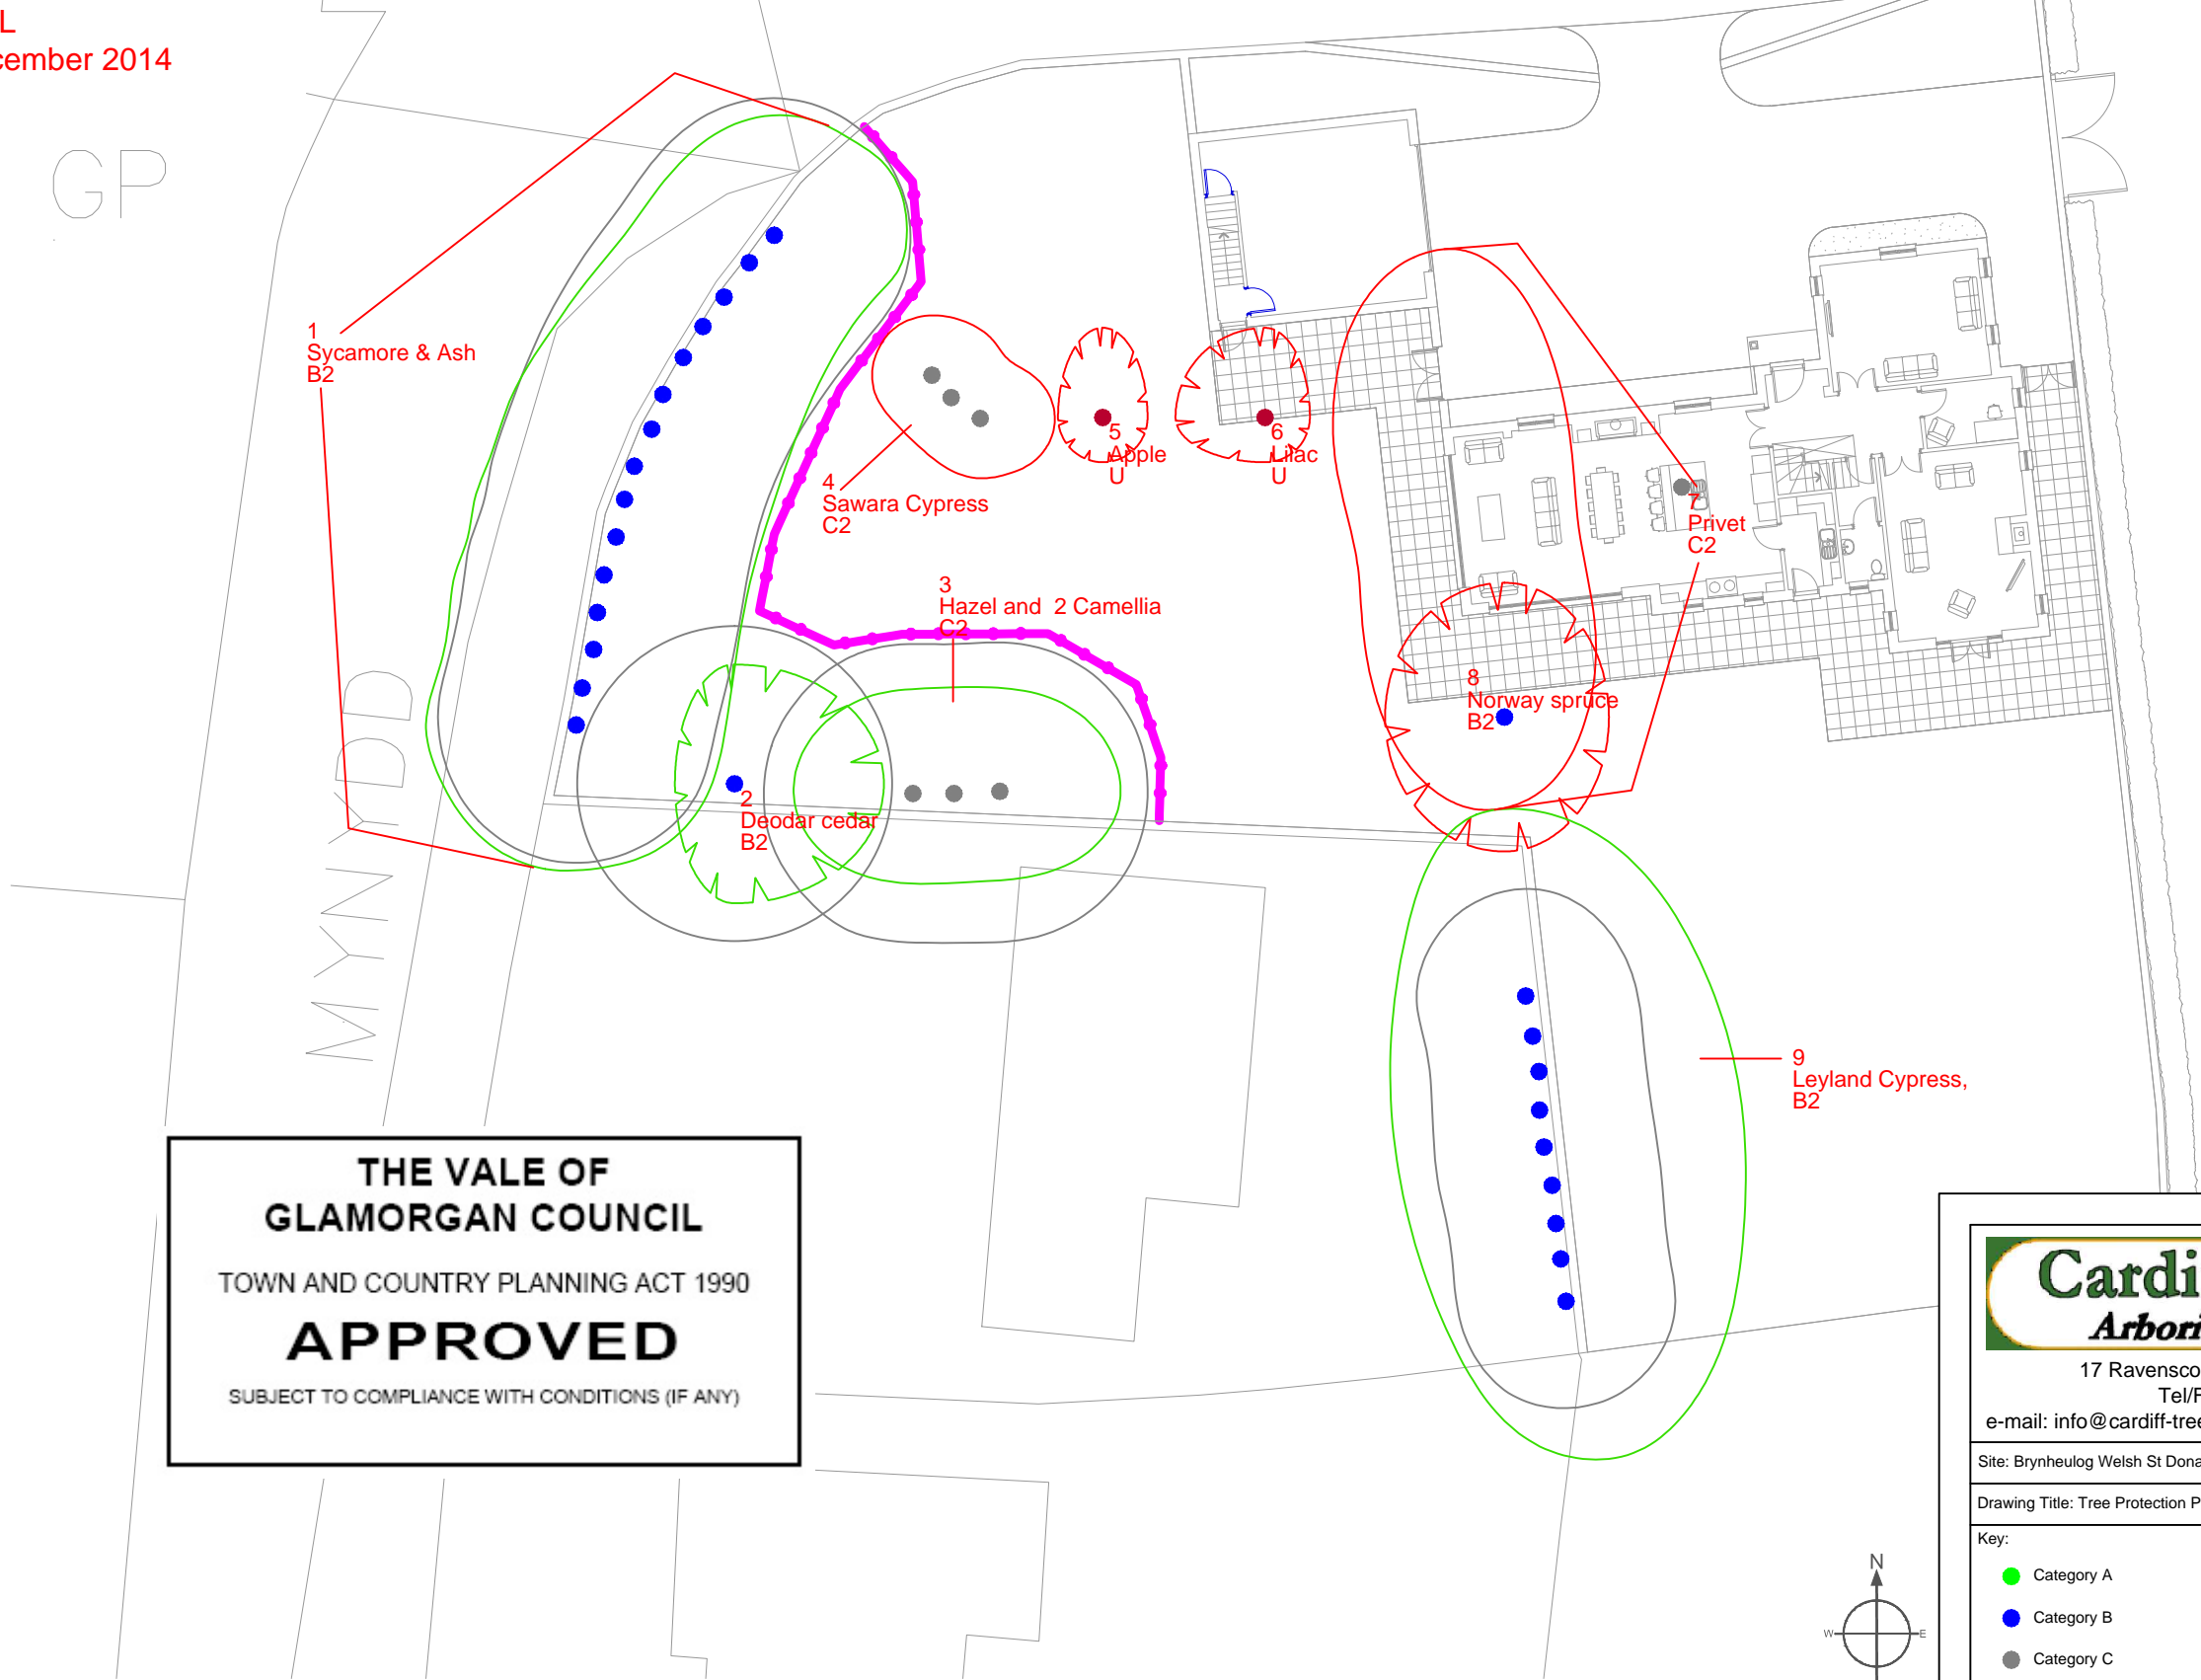



THE VALE OF
GLAMORGAN COUNCIL
TOWN AND COUNTRY PLANNING ACT 1990
APPROVED
SUBJECT TO COMPLIANCE WITH CONDITIONS (IF ANY)


Cardiff Treescapes
Arboricultural Consultants


17 Ravenscourt Close, Penylan, Cardiff, CF23 9DJ
Tel/Fax/Voice mail 029 2048 1284
e-mail: info@cardiff-treescapes.com Web: www.cardiff-treescapes.com


Site: Brynheulog Welsh St Donats	1:250 @ A3
Drawing Title: Tree Protection Plan	December 2014

Key:

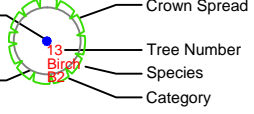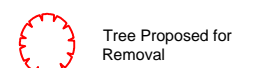● Category A	
● Category B	
● Category C	
● Category U	

 Tree Protection Fencing

 Tree Proposed for Removal

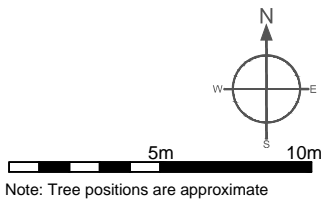

Note: Tree positions are approximate