




THE VALE OF
GLAMORGAN COUNCIL
TOWN AND COUNTRY PLANNING ACT 1990
APPROVED
SUBJECT TO COMPLIANCE WITH CONDITIONS (IF ANY)

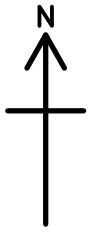

- Boundary
- Proposed location of external ATM replacement

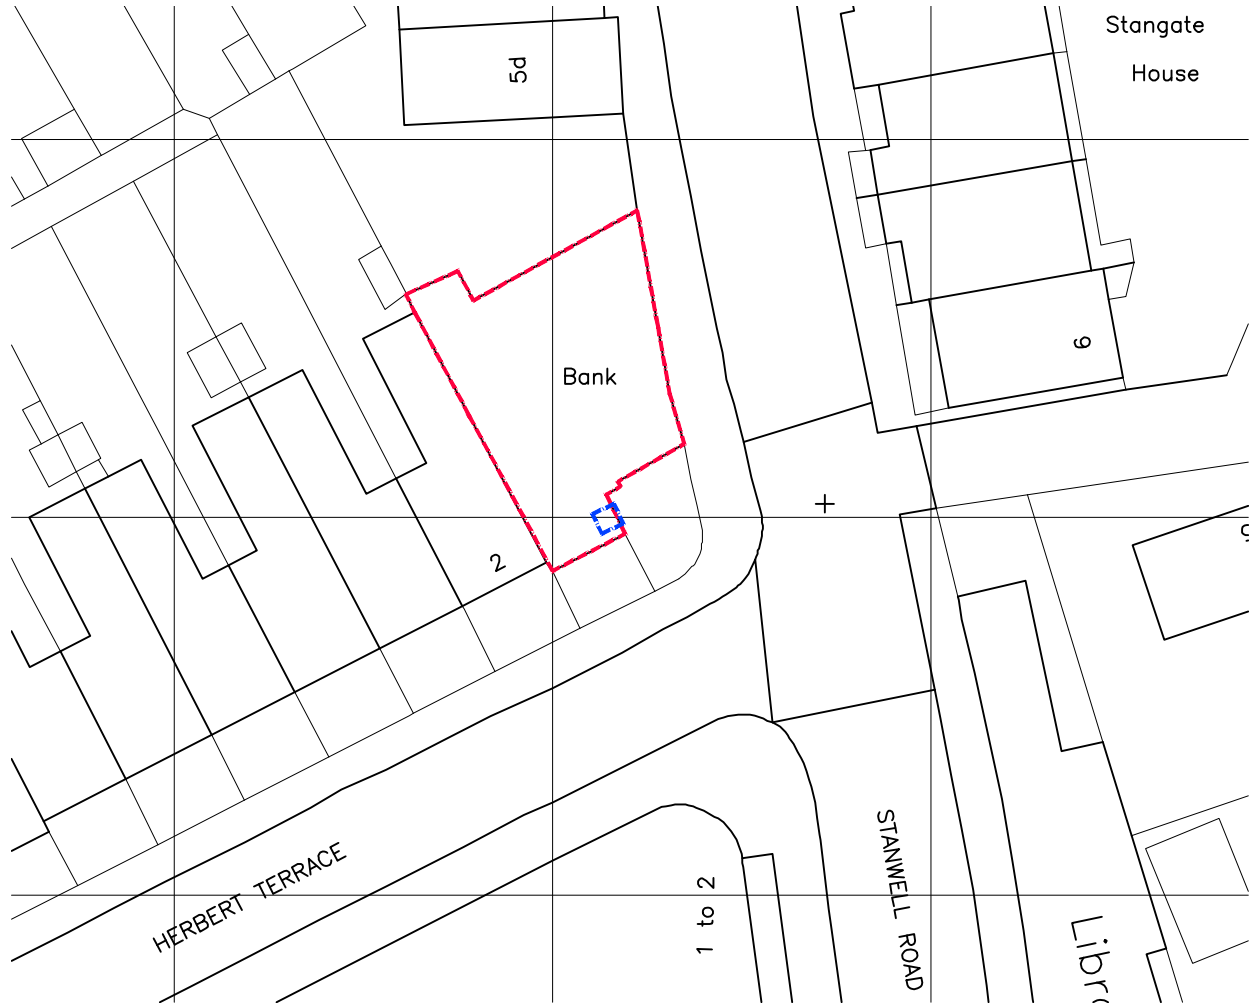

Location Plan scale 1:500

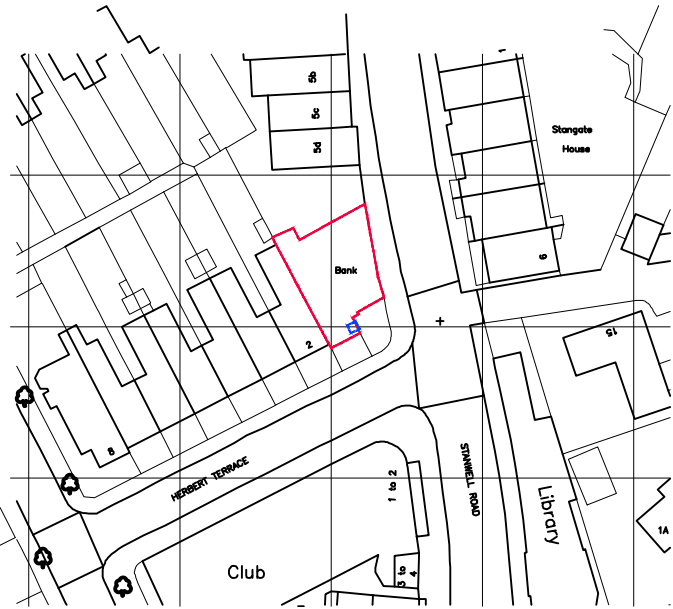

Location Plan scale 1:1250

cardiff . edinburgh . london . sheffield
four architecture

21-22 Neptune Court
Vanguard Way
Cardiff CF24 5PJ
029 2039 8611

This drawing remains the Copyright of Four Architecture and Design, and may not be reproduced in whole or in any part without prior written permission.
NOTE:
All proprietary goods and materials are to be fitted in accordance with manufacturer's instructions, Codes of Practice and British Standards. All dimensions to be verified by the Contractor on site. Do not scale drawings, work to figured dimensions only.



PENARTH - (GB5154)
Self Service Evergreen Programme

REVISIONS		PROJECT		DRAWING	
SCALE P AS NOTED	SCALE P AS NOTED	1 Herbert Terrace Penarth, CF64 2AH		Location Plan	
DATE	DATE	PROJECT NUMBER	DRAWING NUMBER	REVISION	
07.11.14		130195	90-001		