


EXISTING DETAILED PLAN OF AFFECTED AREA (scale 1:25 @ A3)


THE VALE OF
GLAMORGAN COUNCIL
TOWN AND COUNTRY PLANNING ACT 1990
APPROVED
SUBJECT TO COMPLIANCE WITH CONDITIONS (IF ANY)

EXISTING SELF SERVICE MACHINES
01 - NCR 5684
2014
REPLACEMENT SELF SERVICE MACHINES
01 - EXTERNAL CASH MACHINE 562 (RL)


- LEGEND
- SELF SERVICE MACHINE BEING REMOVED
 - SELF SERVICE MACHINE BEING RELOCATED
 - 2014 SELF SERVICE MACHINE NEW EQUIPMENT
 - 2015 SELF SERVICE MACHINE EQUIPMENT
 - AREA OF REQUIRED ADJUSTMENT TO EXISTING STRUCTURE
 - INDICATIVE REMOVAL & DELIVERY ROUTE. ACTUAL ROUTE & METHOD STATEMENT SHALL BE PROVIDED BY CENNOX LTD
 - SERVICE AREA INFRINGEMENT
 - NEW SECURE PARTITION
 - EXISTING STRUCTURE

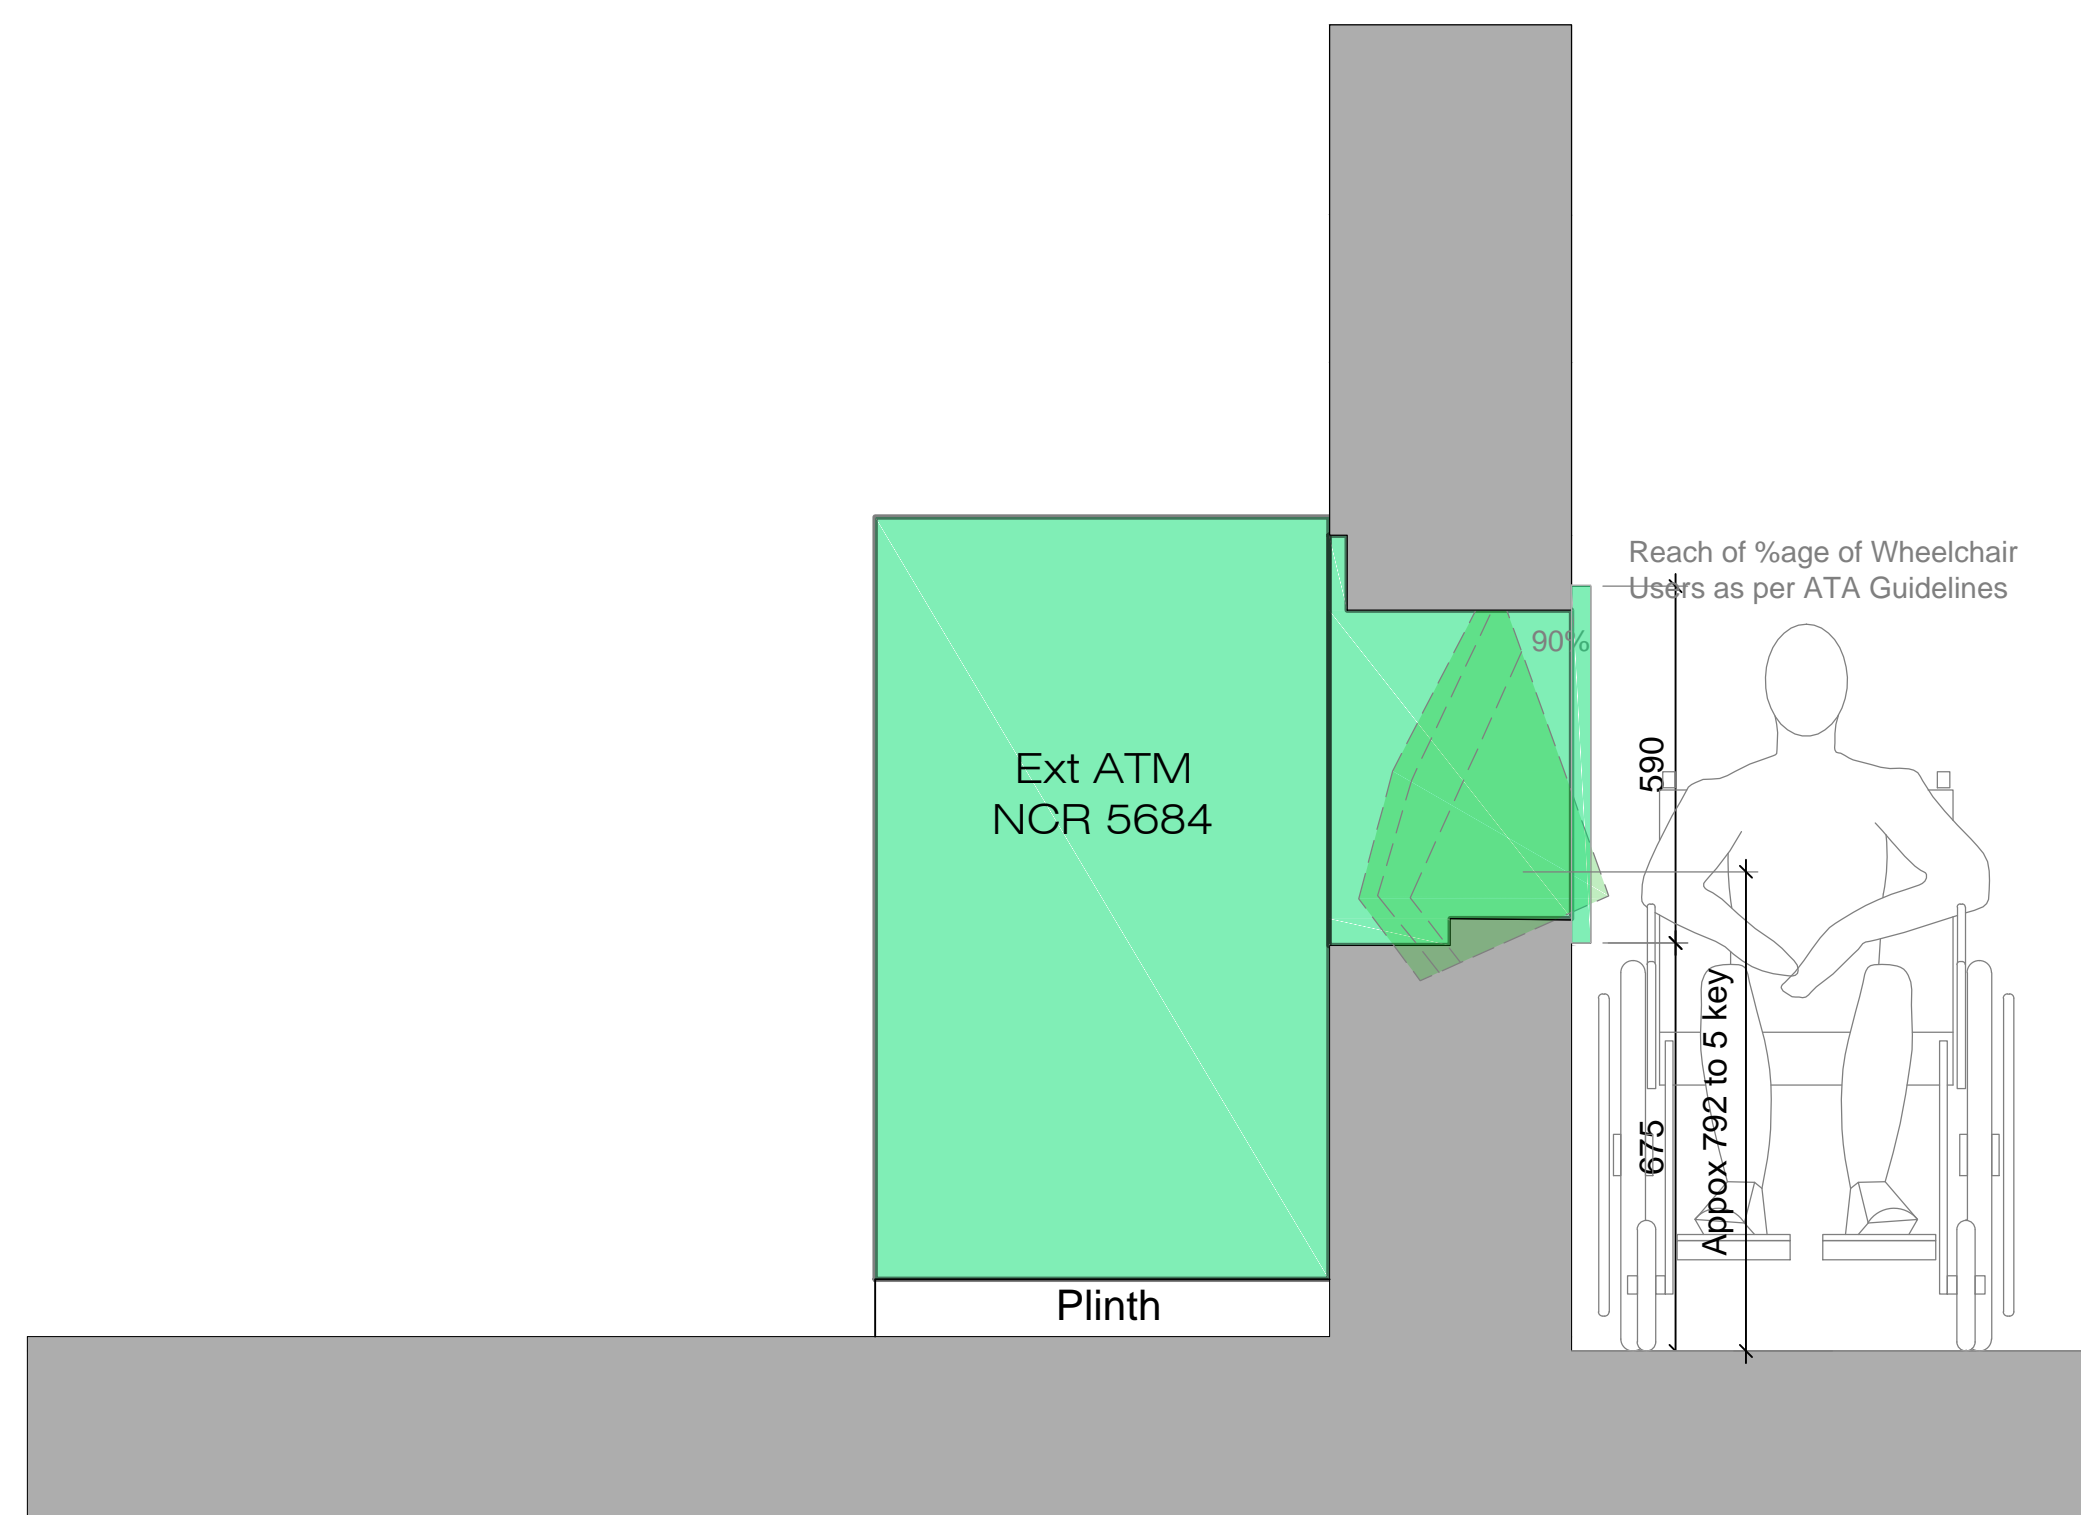

EXISTING SECTION (scale 1:25 @ A3)

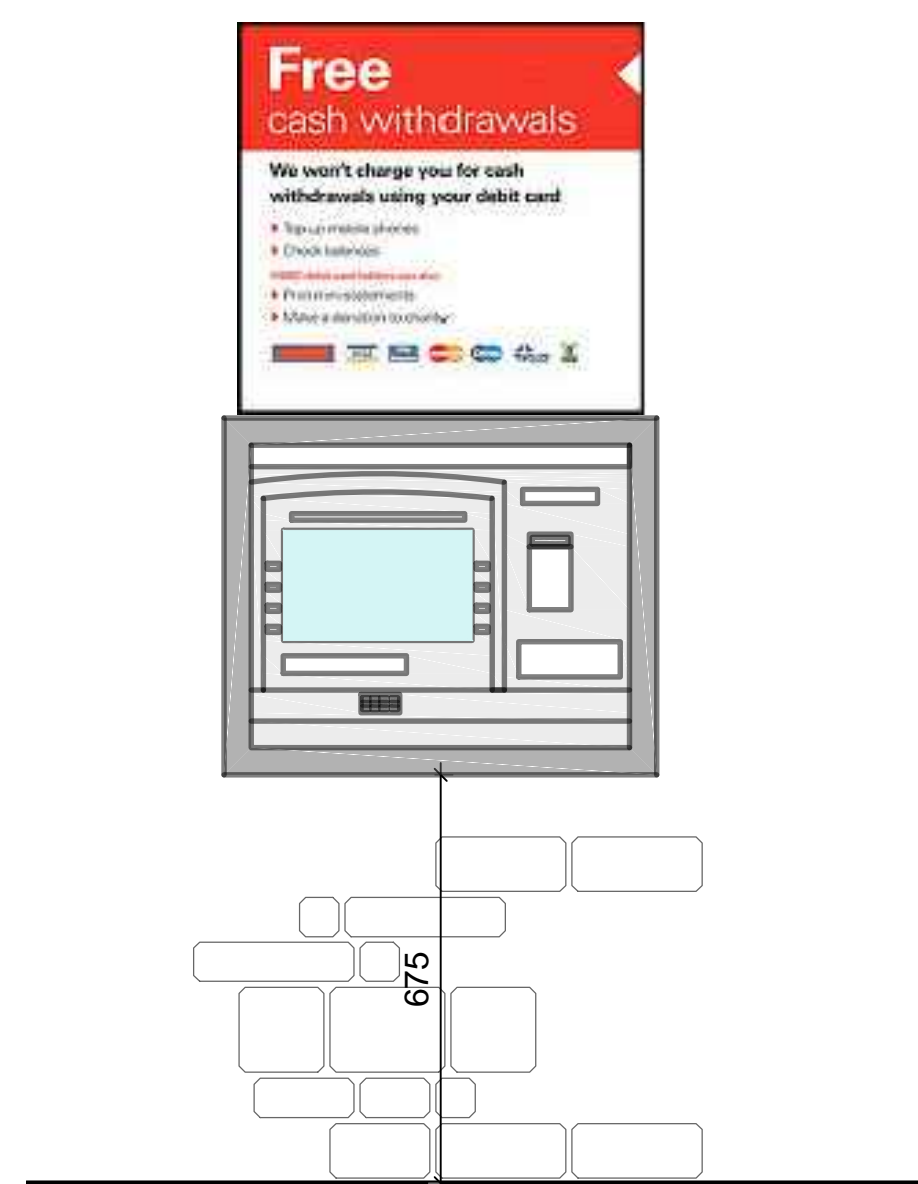

EXISTING ELEVATION (scale 1:25 @ A3)

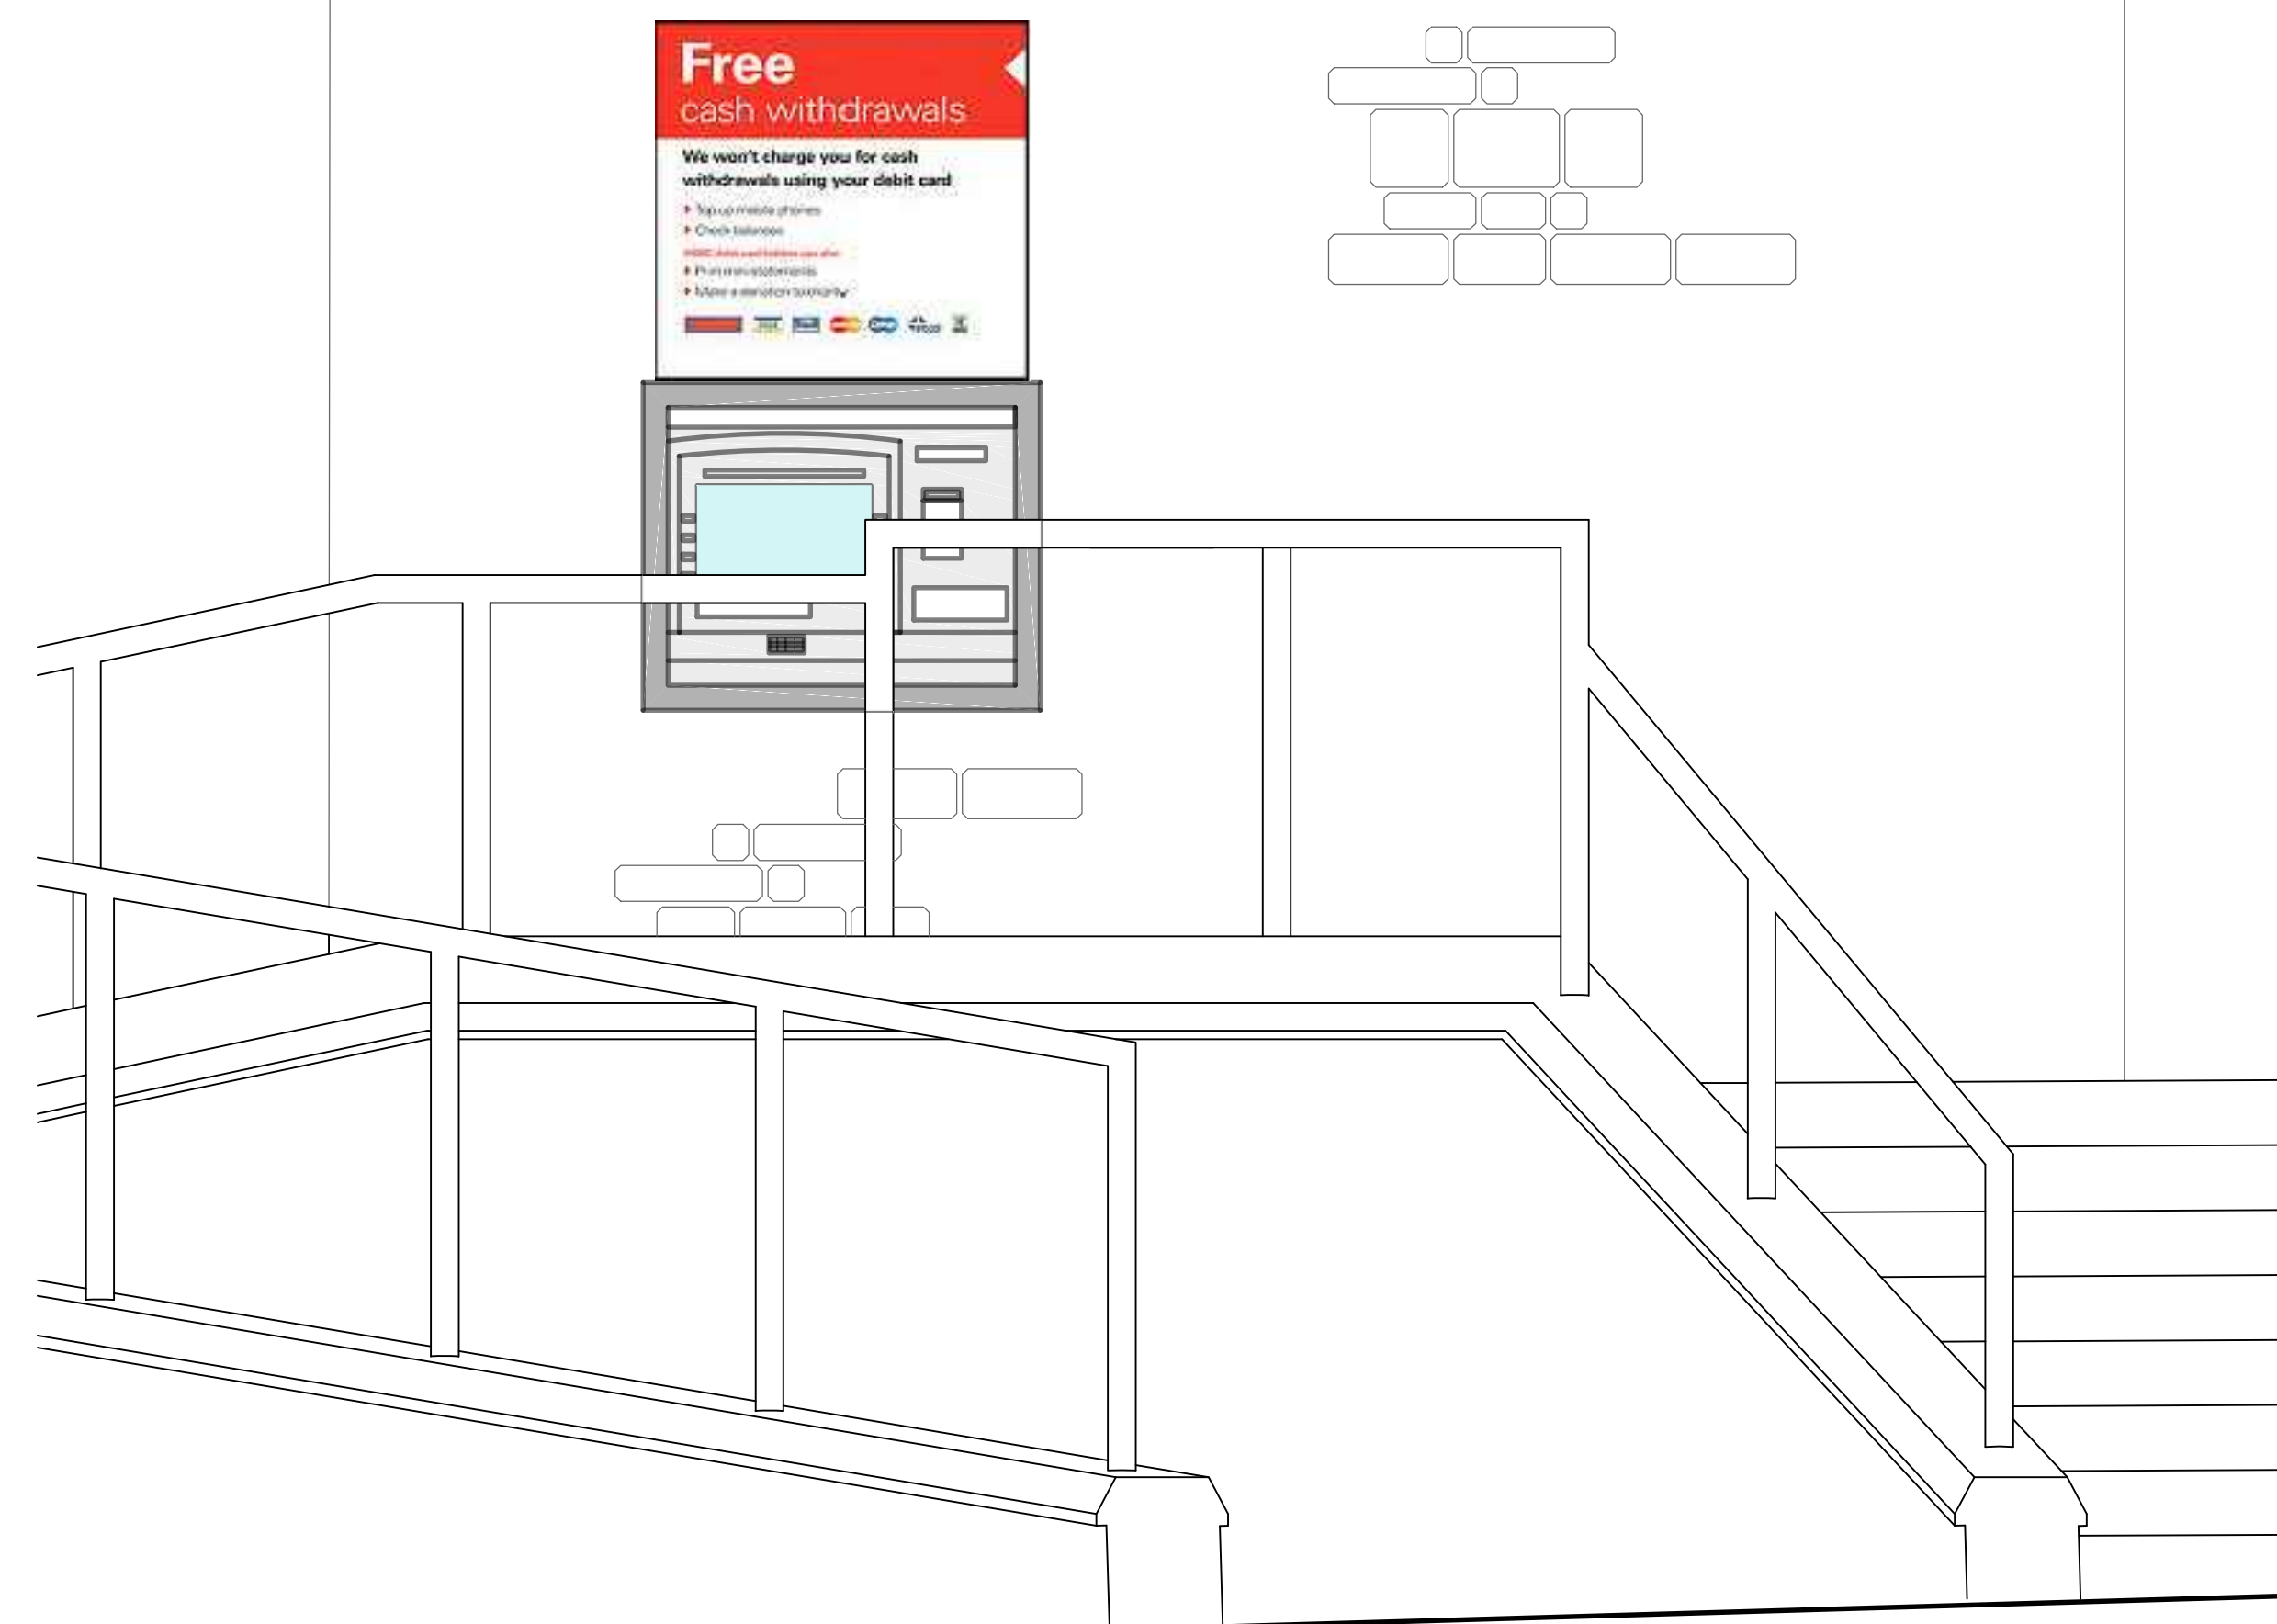

EXISTING ELEVATION - RAMP / STEPS ACCESS (scale 1:25 @ A3)

NO SIGNIFICANT RESIDUAL RISKS HAVE BEEN IDENTIFIED ON THIS DRAWING