


THE VALE OF
GLAMORGAN COUNCIL
TOWN AND COUNTRY PLANNING ACT 1990
APPROVED
SUBJECT TO COMPLIANCE WITH CONDITIONS (IF ANY)

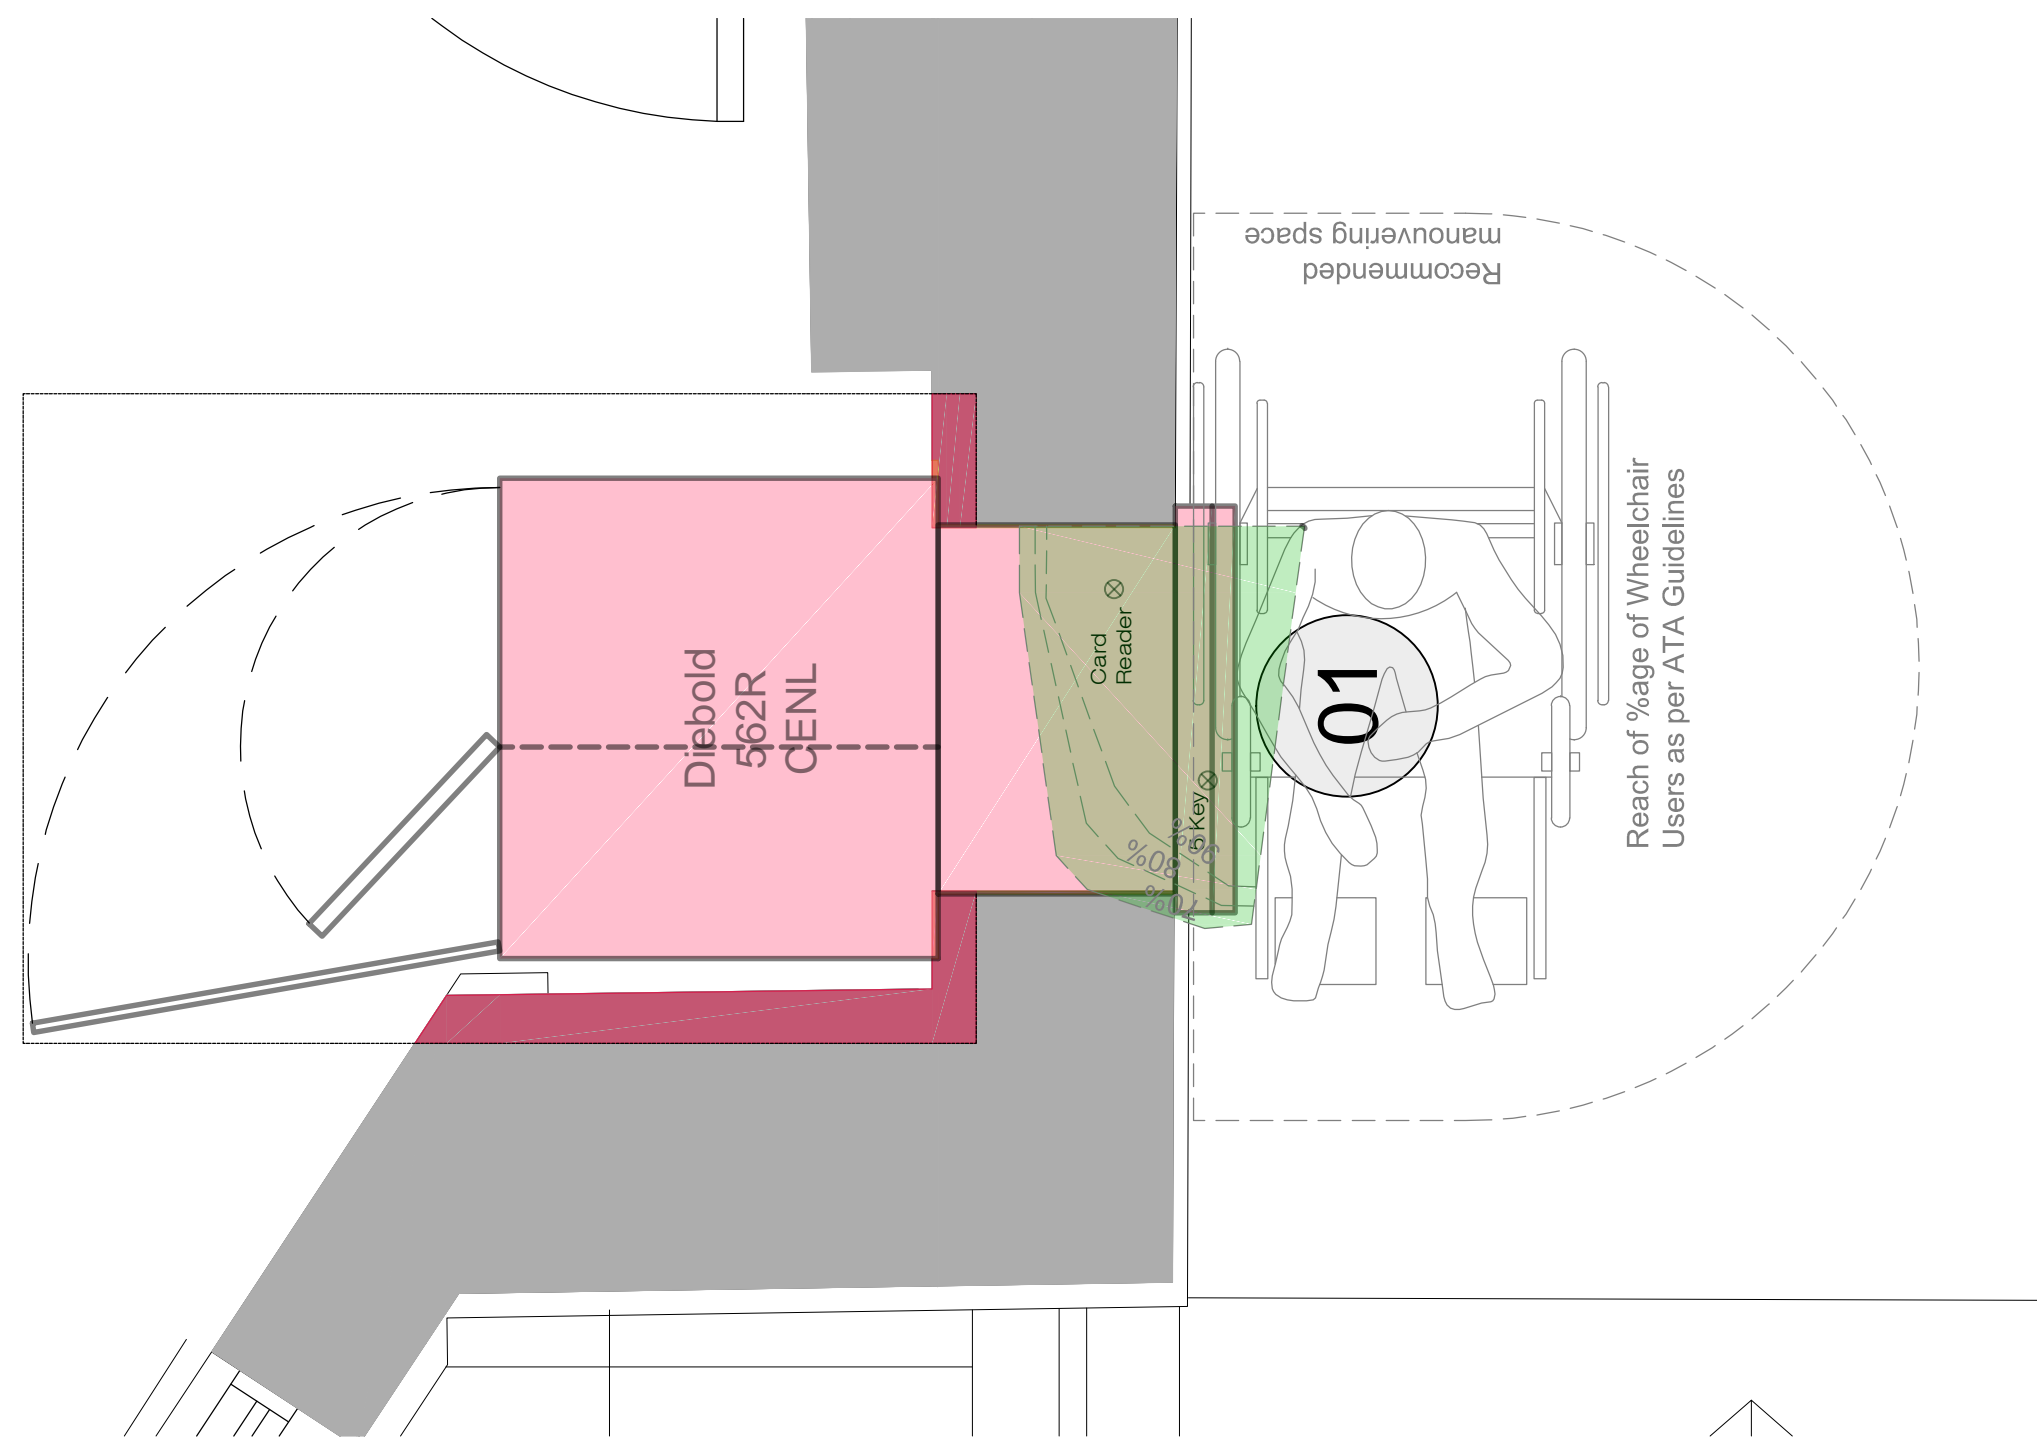

PROPOSED DETAILED PLAN OF AFFECTED AREA (scale: 1:25 @ A3)

EXISTING SELF SERVICE MACHINES
01 - NCR 5684

2014
REPLACEMENT SELF SERVICE MACHINES
01 - EXTERNAL CASH MACHINE 562 (RL)

2015
REPLACEMENT SELF SERVICE MACHINES
N/A

RESPARY MACHINE
Colour: BLACK RAL 9005


1No - DROP BOX 8751
1No - KIOSK WINCOR PROPRINT 2000

- SECURITY NOTE**
- ALL NEW MACHINES SHALL BE BOLTED DOWN WITH 4No. FIXINGS AS PER HSBC SECURITY STANDARDS.
 - HSBC SECURITY APPOINTED ALARM SPECIALIST SHALL DISCONNECT & RECONNECT ALARMS AS REQUIRED
 - WHERE THE SECURE LINE PARTITIONS ARE ADJUSTED TO SUIT NEW APERTURES. PARTITION SHALL BE REINSTATED TO THE APPROPRIATE SECURE STANDARD TO MATCH EXISTING.
 - ANY NEW OR REPLACEMENT GLAZING TO BE 11.5MM 3 PLY IN ACCORDANCE WITH SECURITY GUIDE.
 - DIEBOLD TRIMS TO BE INSTALLED TO MACHINES TO APPROVED SPECIFICATION.


- SCOPE OF WORKS - EXTERNAL ATM**
- INSTALLATION OF NEW ATM 562
 - EXISTING APERTURE TO HAVE REQUIRED CLEARANCE FOR NEW MACHINE BEING FITTED - MINOR ALTERATIONS TO THE OPENING
 - SCOTIA DDA COLLAR TO BE INSTALLED WHEN REQUIRED
 - CONTRACTOR TO MAKE SURE COMPLETED WORK IS WEATHER TIGHT
 - FURTHER INVESTIGATION REQUIRED TO DETERMINE MAKE UP OF FALSE BOXING AROUND ATM

LEGEND


- SELF SERVICE MACHINE BEING REMOVED
- SELF SERVICE MACHINE BEING RELOCATED
- 2014 SELF SERVICE MACHINE NEW EQUIPMENT
- 2015 SELF SERVICE MACHINE EQUIPMENT
- AREA OF REQUIRED ADJUSTMENT TO EXSITING STRUCTURE
- INDICATIVE REMOVAL & DELIVERY ROUTE. ACTUAL ROUTE & METHOD STATEMENT SHALL BE PROVIDED BY CENNOX LTD
- SERVICE AREA INFRINGEMENT
- NEW SECURE PARTITION
- EXISTING STRUCTURE

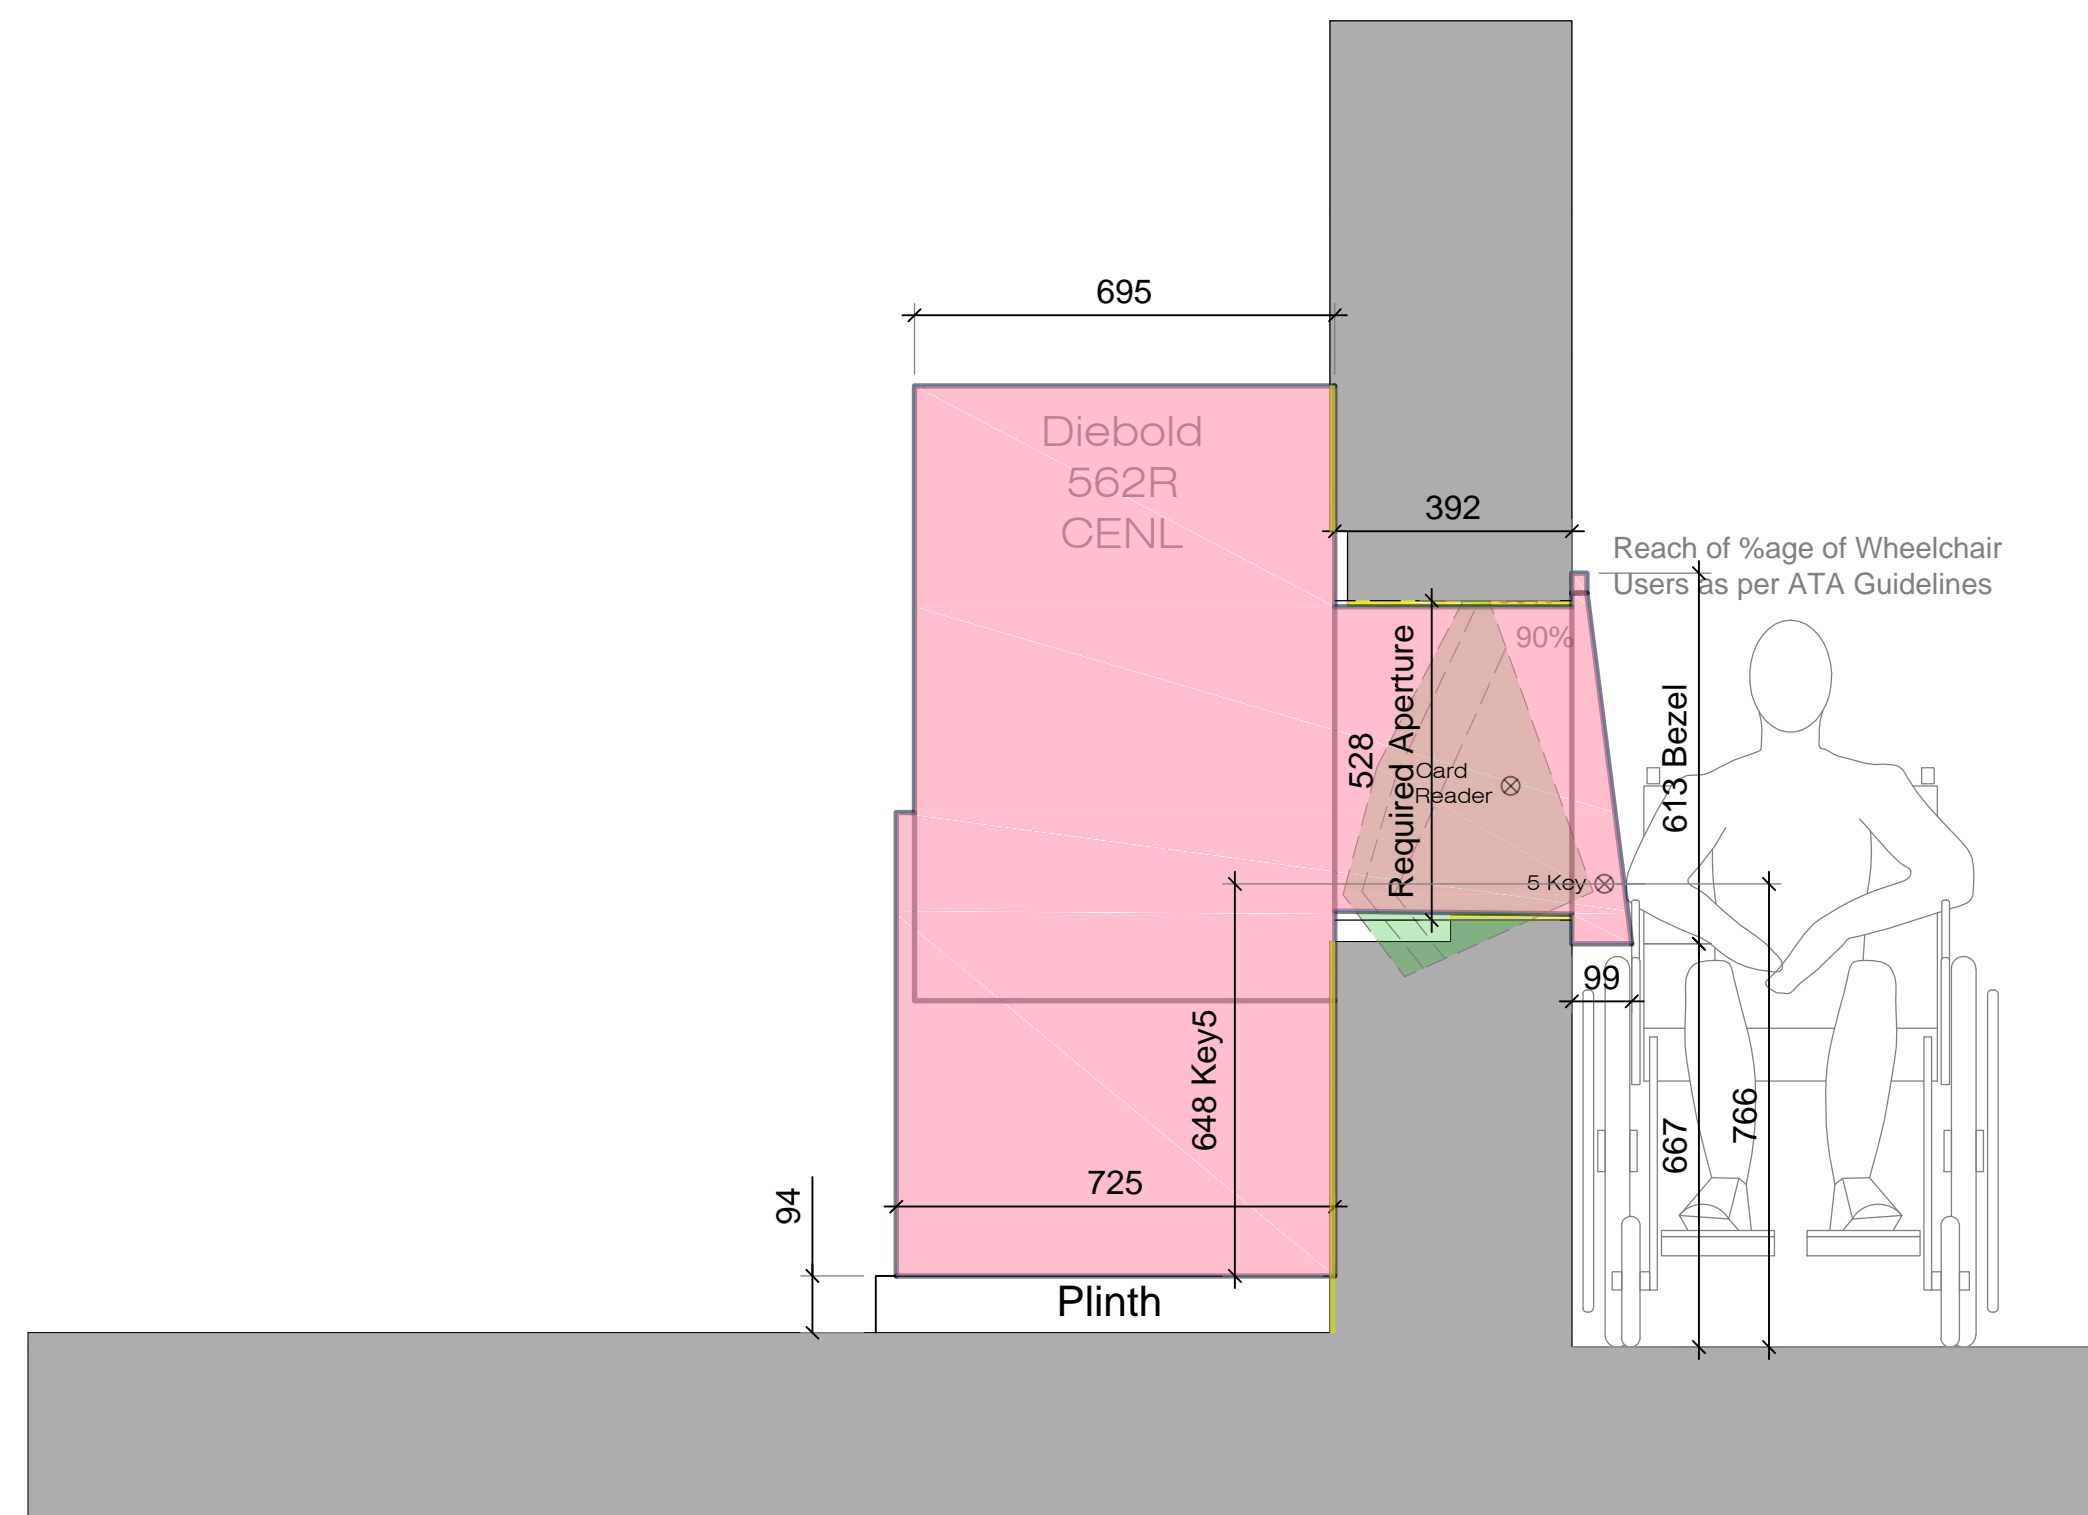

PROPOSED SECTION (scale: 1:25 @ A3)

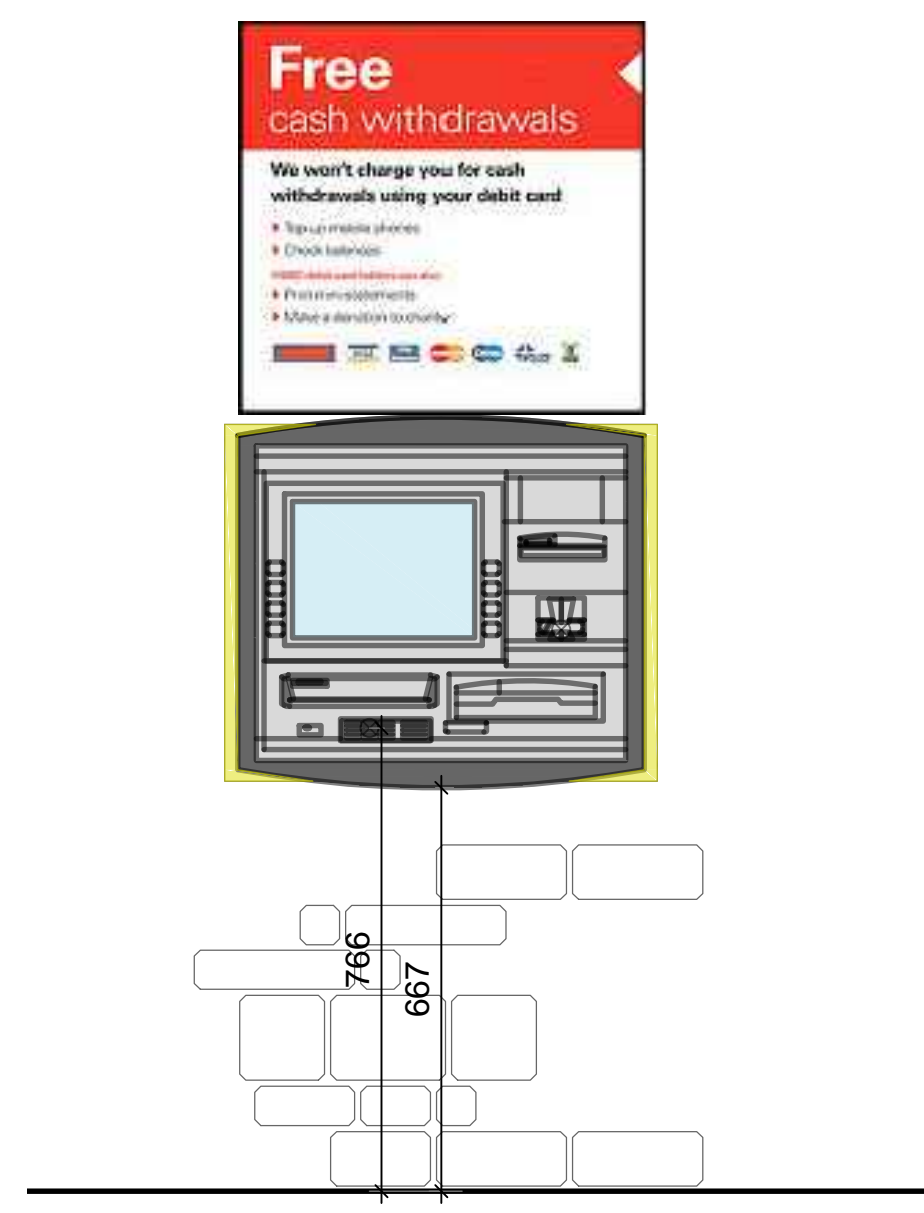

PROPOSED ELEVATION (scale: 1:25 @ A3)

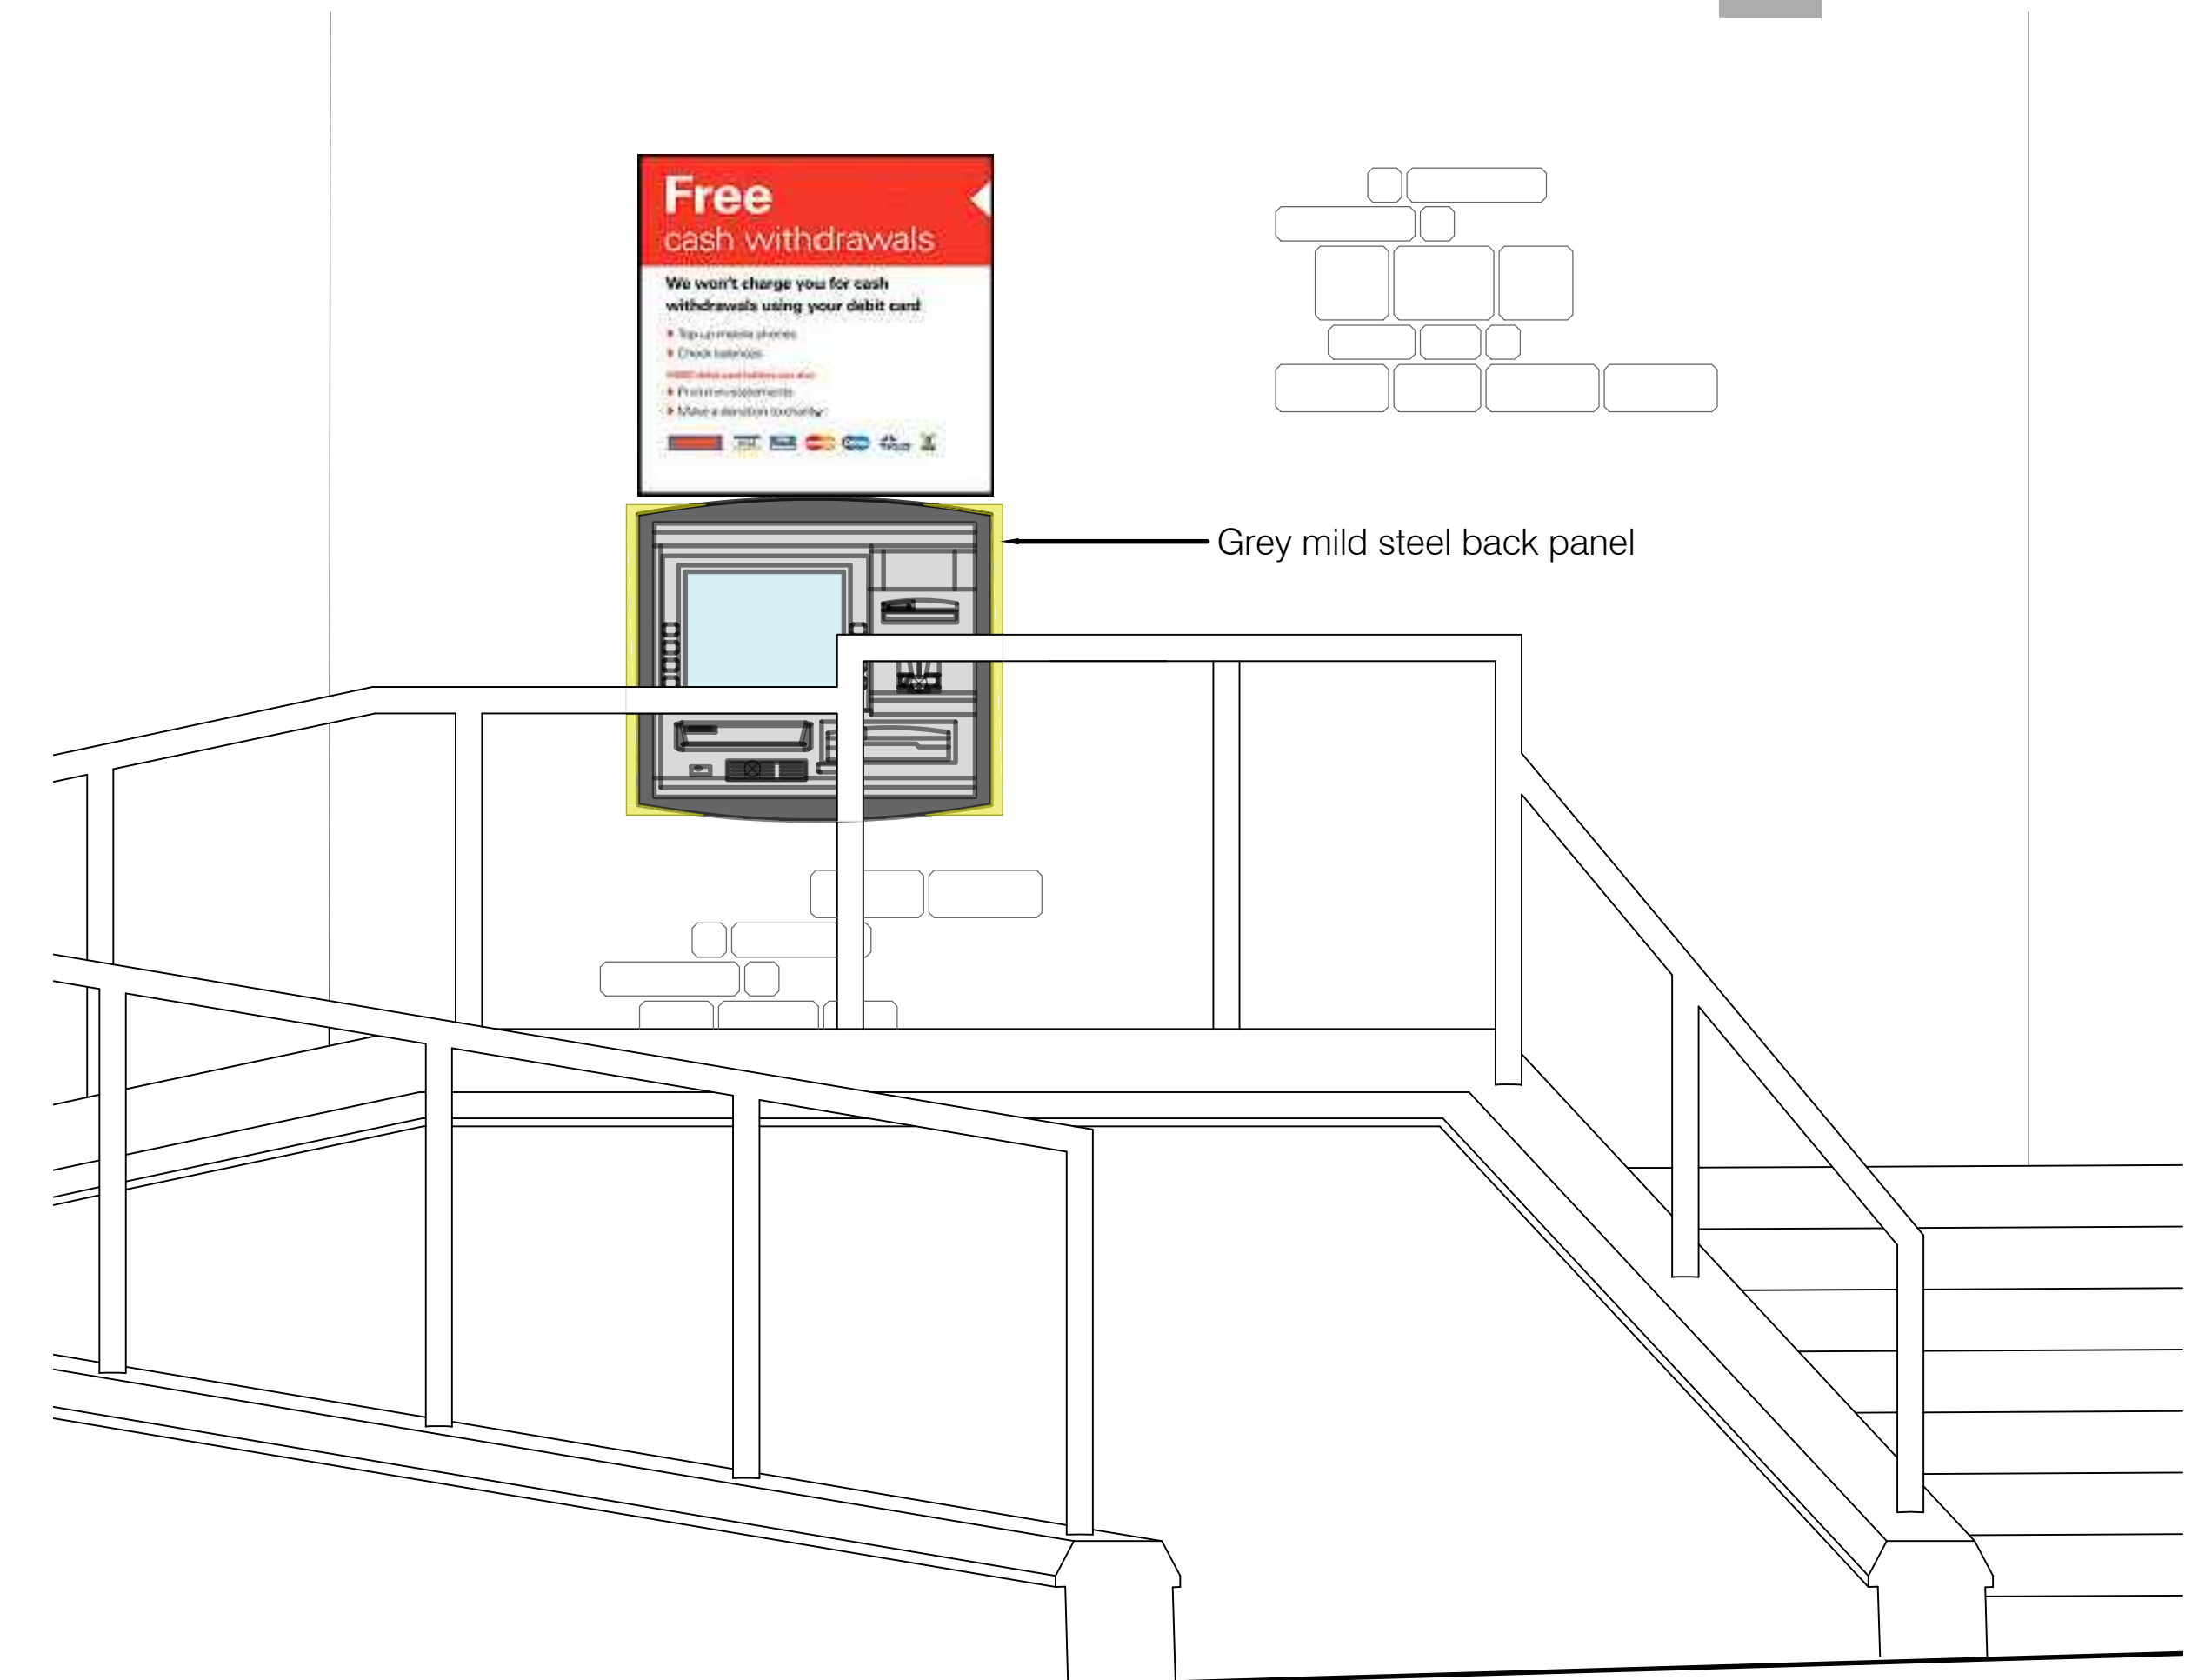

PROPOSED ELEVATION - RAMP / STEPS ACCESS (scale: 1:25 @ A3)

NO SIGNIFICANT RESIDUAL RISKS HAVE BEEN IDENTIFIED ON THIS DRAWING

cardiff . edinburgh . london . sheffield

four architecture

3rd Floor
14 Cathedral Road
Cardiff CF11 9LJ
+44 (0) 2039 8611

© This drawing remains the Copyright of Four Architecture and Design, and may not be reproduced in whole or in any part without prior written permission.

NOTE:
All proprietary goods and materials are to be fitted in accordance with manufacturer's instructions, Codes of Practice and British Standards. All dimensions to be verified by the Contractor on site. Do not scale drawings, work to figured dimensions only.

CLIENT

HSBC

PENARTH - (GB5154)
Self Service Evergreen Programme

REVISIONS
A Updated to PRAM 10.10.2014, new ATM 562 plan added

PROJECT
1 Herbert Terrace, Stanwell road
Penarth, CF64 2AH

SCALE @ A1 As Noted
SCALE @ A2 As Noted
DATE 01.10.2014
STATUS

DRAWING
Proposed Branch
Plan, Section, Elevation

PROJECT NUMBER 130195
DRAWING NUMBER PR02
REVISION A

27/10/2014