



REFUSED

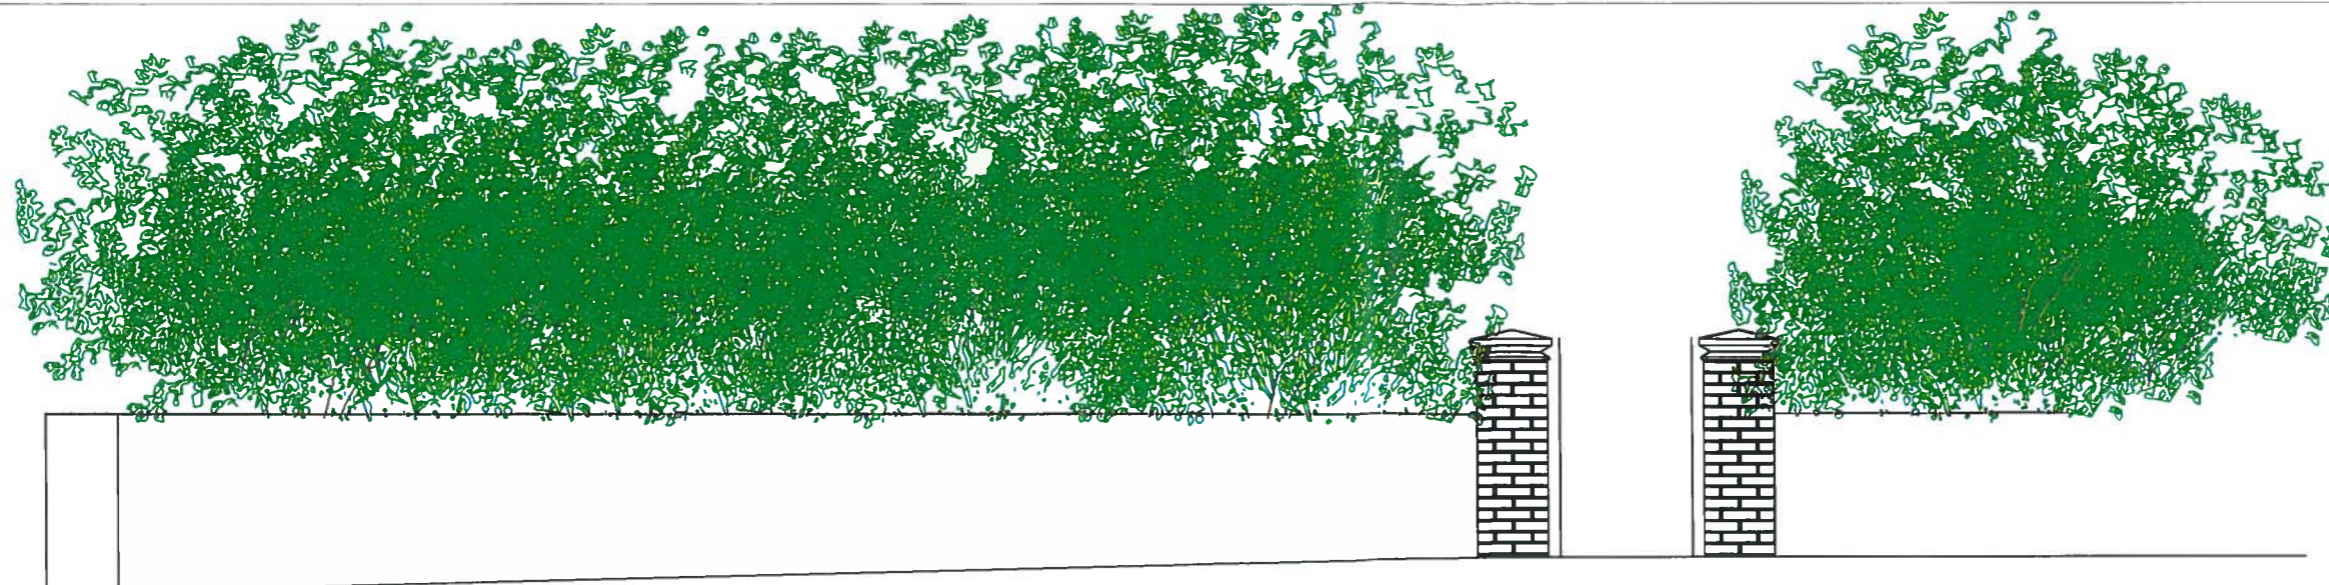

Elevation as existing

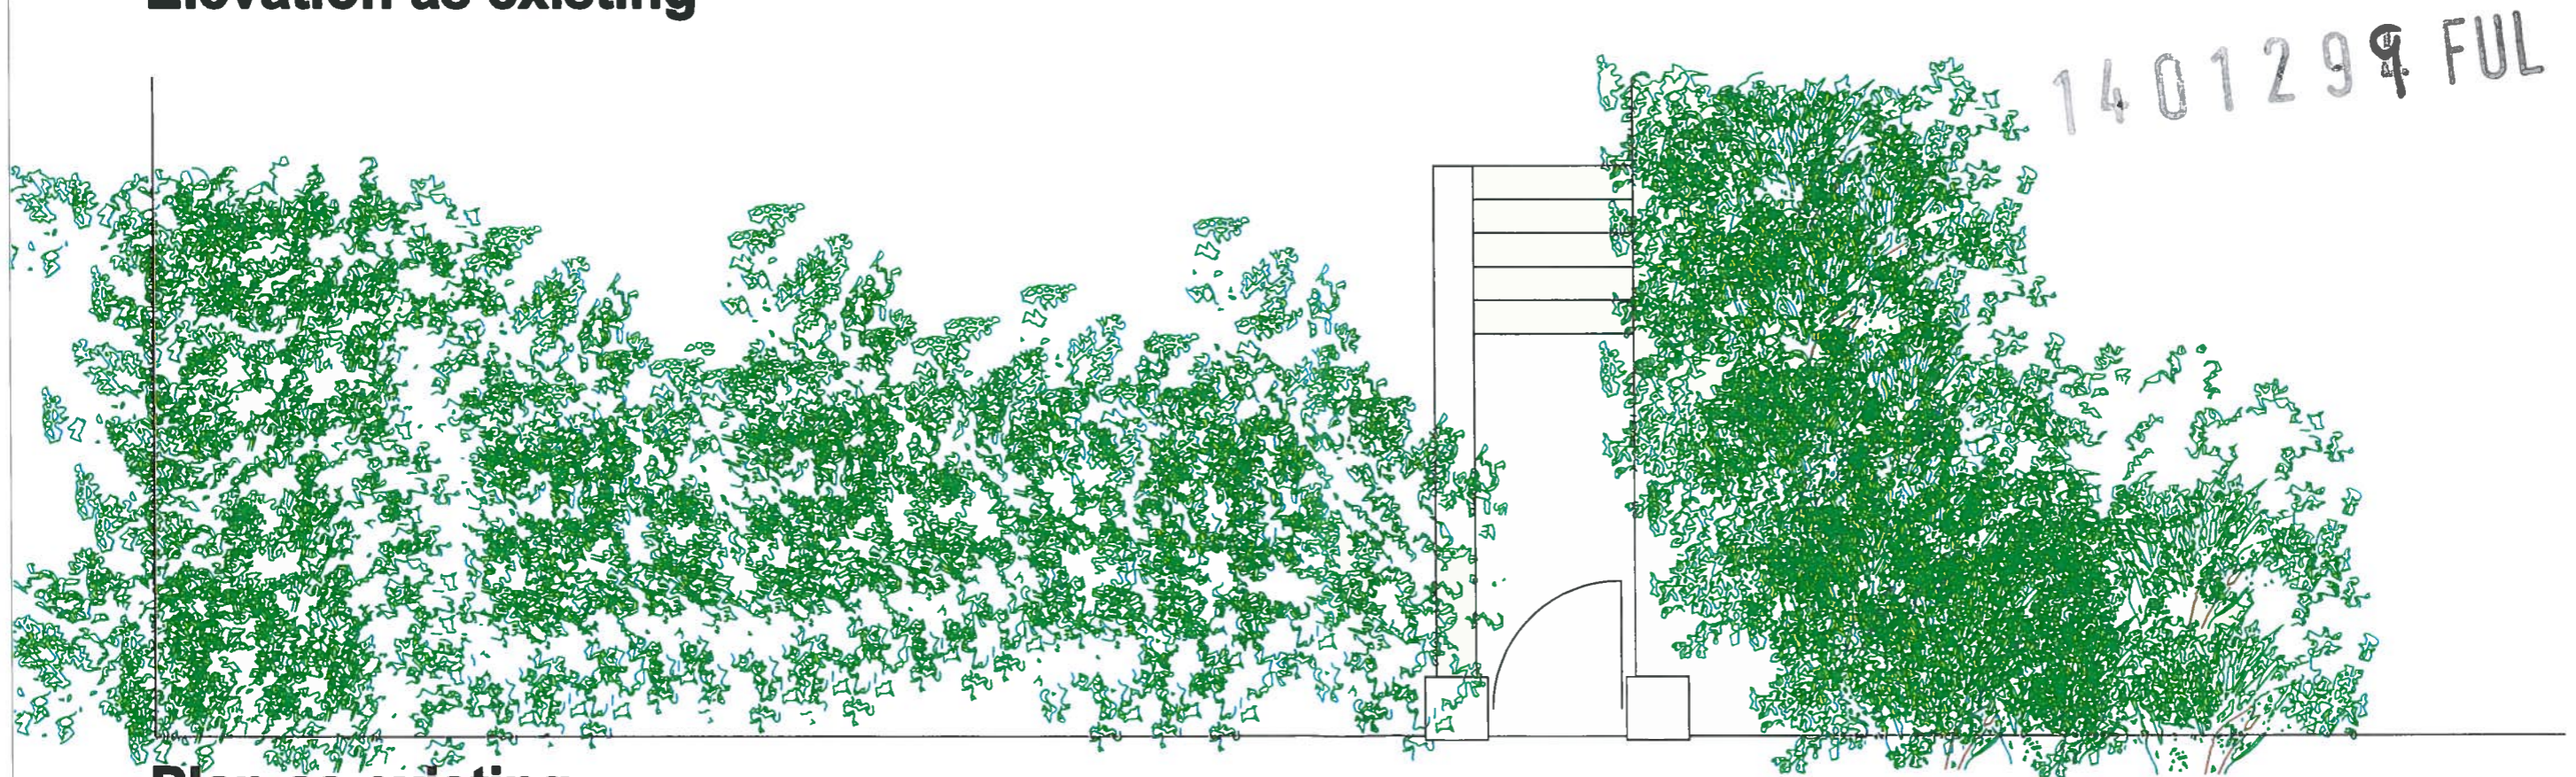

Plan as existing



Clerestory
Surveying & Design Consultancy

Property Advisers
providing **property** solutions -
your **property** is our **business**

121 Parc Road, Cwmparc, CF42 6LA
Tel: 01443 775404
Mob: 07768 963716
E-mail: james@clerestory.me.uk
Web: www.clerestory.me.uk

Client	Mr & Mrs A Easton	Date	September 2014	Drawn	JSM
Project	Proposed car porch	Scale	1:50 @ A3	Appr'd	
Address	11 Highwalls Road, Dinas Powys	DWG. NO.	02	CAD NO.	