



Pale Gray Textured painted walls
Aluminium windows
Painted timber doors

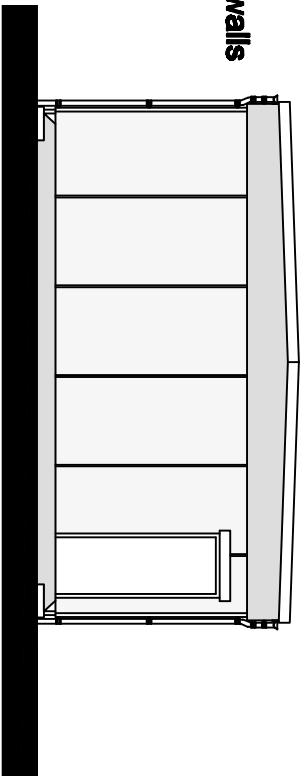


NORTH WEST ELEVATION

SOUTH WEST ELEVATION

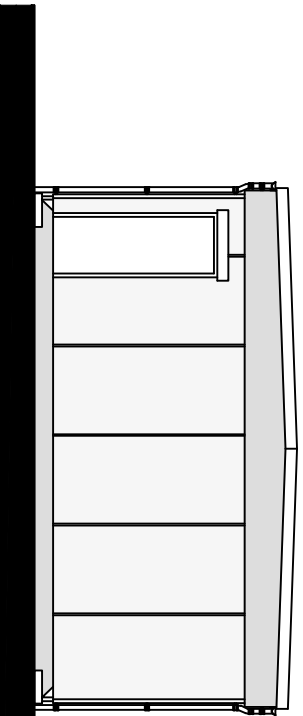


Pale Gray Textured painted walls
Aluminium windows
Painted timber doors

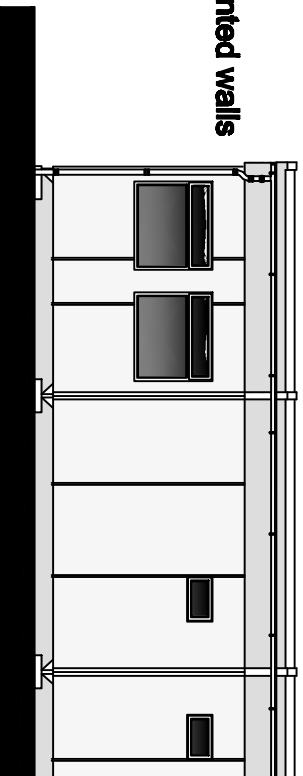


NORTH EAST ELEVATION

SOUTH EAST ELEVATION

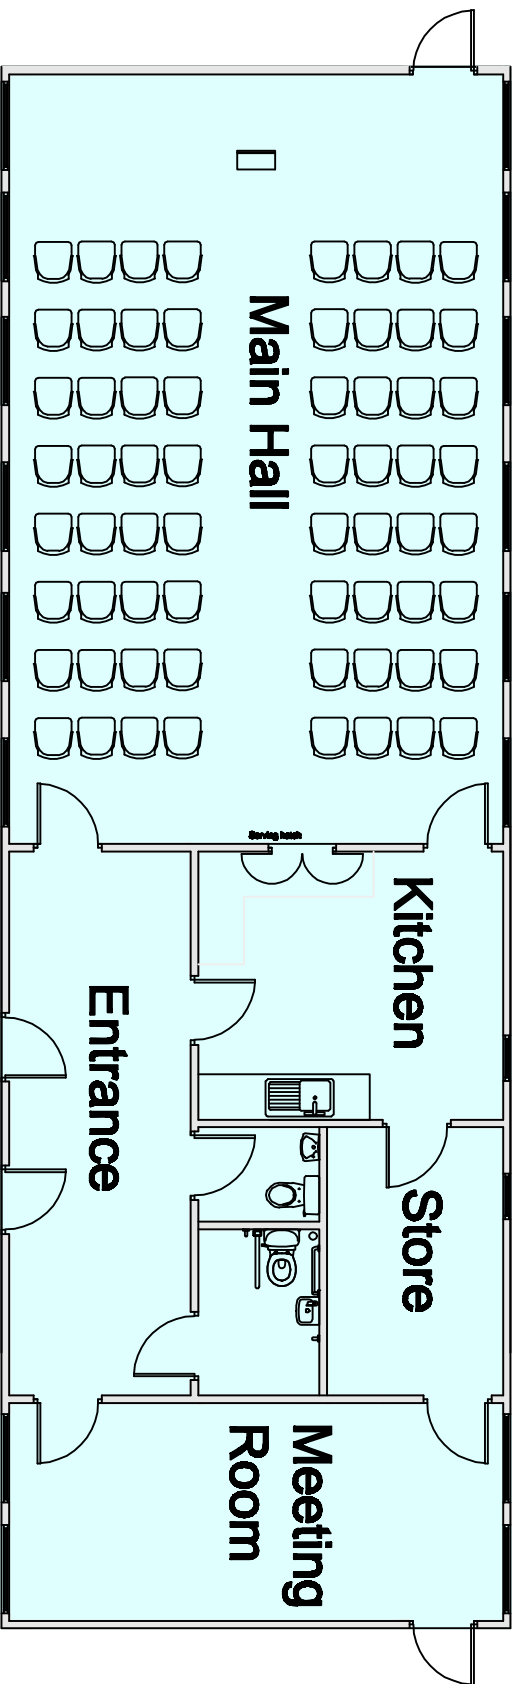

GROUND FLOOR PLAN

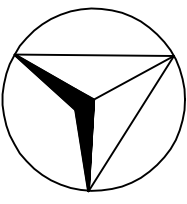

Proposed Temporary Building