


**THE VALE OF  
GLAMORGAN COUNCIL**

TOWN AND COUNTRY PLANNING ACT 1990

**REFUSED**

1401306 FUL

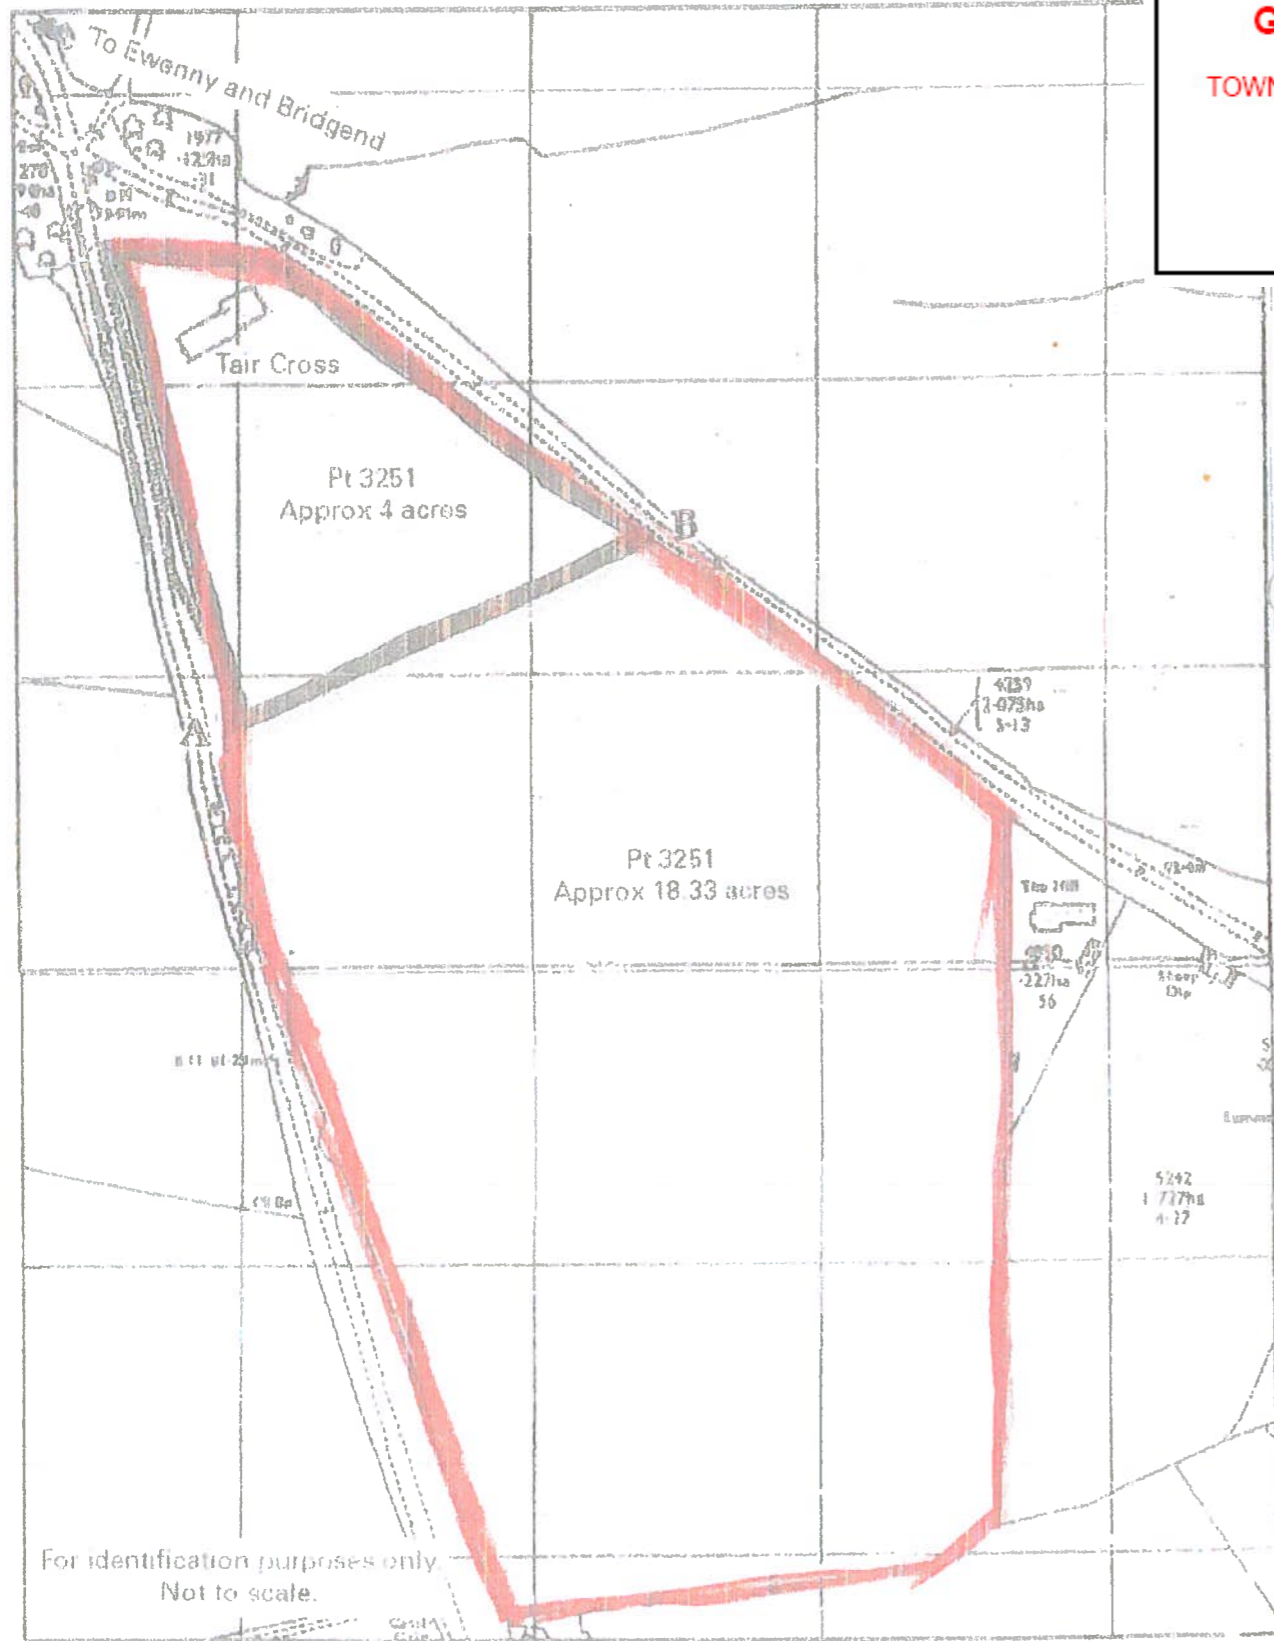

ADDRESS  
COURT HOUSE, TAIR CROSS, EWENNY  
JOB TITLE  
PROPOSED FIRST FLOOR EXTENSION TO FORM  
MASTER BEDROOM AND BATHROOM

DRAWING TITLE  
**SITE LOCATION PLAN**

SCALES:  
1: 2500 @ A3

DRAWN BY:  
PH

DATE: MAY 2013

**ANDREW PARKER ASSOCIATES**  
ARCHITECTS, LANDSCAPE AND DESIGN CONSULTANTS

STUDIO ONE, THE GREAT BARN, BONVILSTON,  
VALE OF GLAMORGAN, CARDIFF, WALES CF5 6TR

Tel / Fax: (01446) 791185 E-mail: andrew@greatbarn.com

THESE DRAWINGS MAY BE SCALED FOR PLANNING PURPOSES ONLY  
DO NOT SCALE FROM THIS DRAWING FOR CONSTRUCTION PURPOSES  
ALL DIMENSIONS TO BE CHECKED ON SITE  
ARCHITECT TO BE NOTIFIED OF ANY DISCREPANCIES IN DIMENSIONS  
ALL WORK TO CURRENT BUILDING REGULATION STANDARDS  
THIS DRAWING IS COPYRIGHT

SITE LOCATION PLAN 1:2500