


CONTRACTOR TO CHECK ALL DIMENSIONS ON SITE.
BEFORE COMMENCEMENT OF ANY WORKS, ANY
ANOMALIES MUST BE REPORTED. DO NOT SCALE FROM
DRAWINGS. FIGURED DIMENSIONS ONLY TO BE USED.

THE VALE OF
GLAMORGAN COUNCIL
TOWN AND COUNTRY PLANNING ACT 1990
APPROVED
SUBJECT TO COMPLIANCE WITH CONDITIONS (IF ANY)

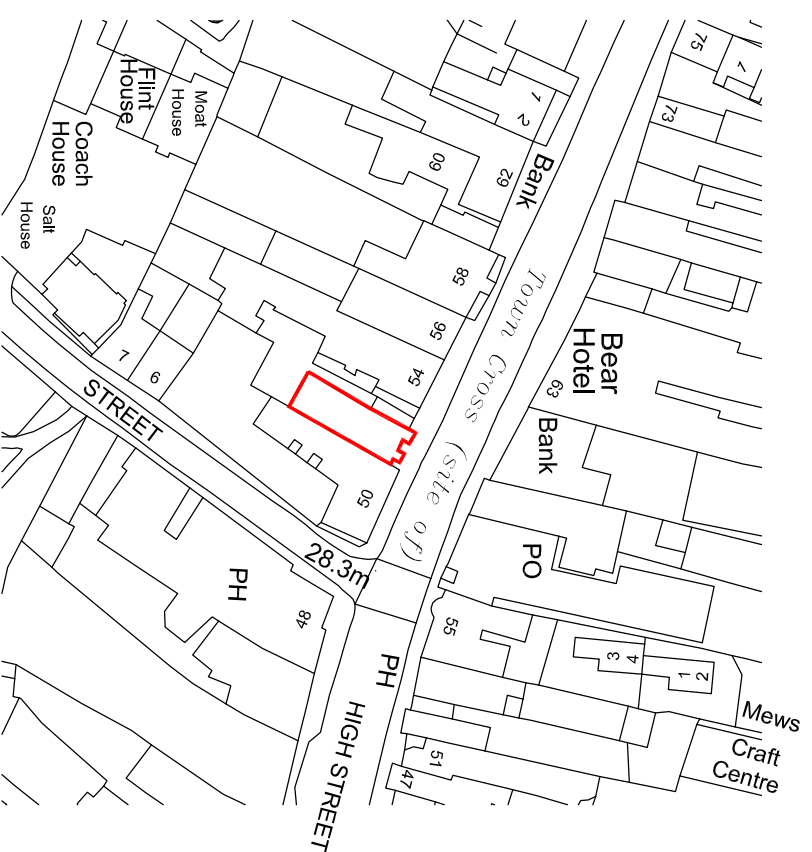

Ordnance Survey, (c) Crown Copyright 2014. All rights reserved. Licence number 100022432

LOCATION PLAN

(SCALE 1:1250 @ A3)

REVISION NOTE:

DRAWING STATUS:

PLANNING

CLIENT:
PETER ALAN

PROJECT:
52 HIGH STREET, COWBRIDGE
NEW PA BLACK BRANCH

franks + toms
ARCHITECTS

DRAWING TITLE:

LOCATION PLAN
OS MAP

JOB NUMBER:	BY:	CHK:	DATE:
1617	OT	SF	03.11.2014
DRAWING NUMBER:	REV:	SCALE:	
1617-23-190	*	1:1250@A3	

Franks and Toms Architects Limited
Office 8 St Andrews Crescent, Cardiff, CF10 3DU.
T 02920 390099 E info@franksandtoms.com
www.franksandtoms.com