
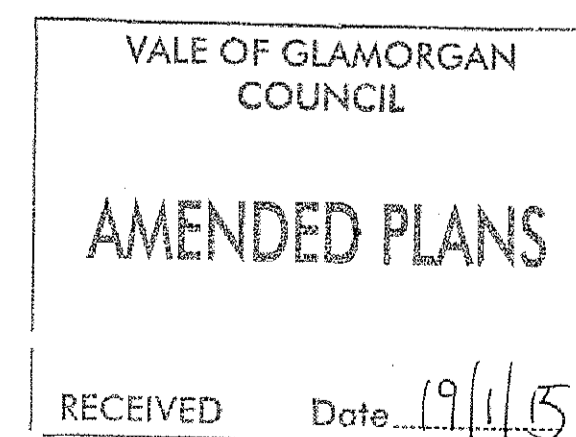


292, Gladstone Road - Draft forward - See Scale 1:50
Bunny
sketch design

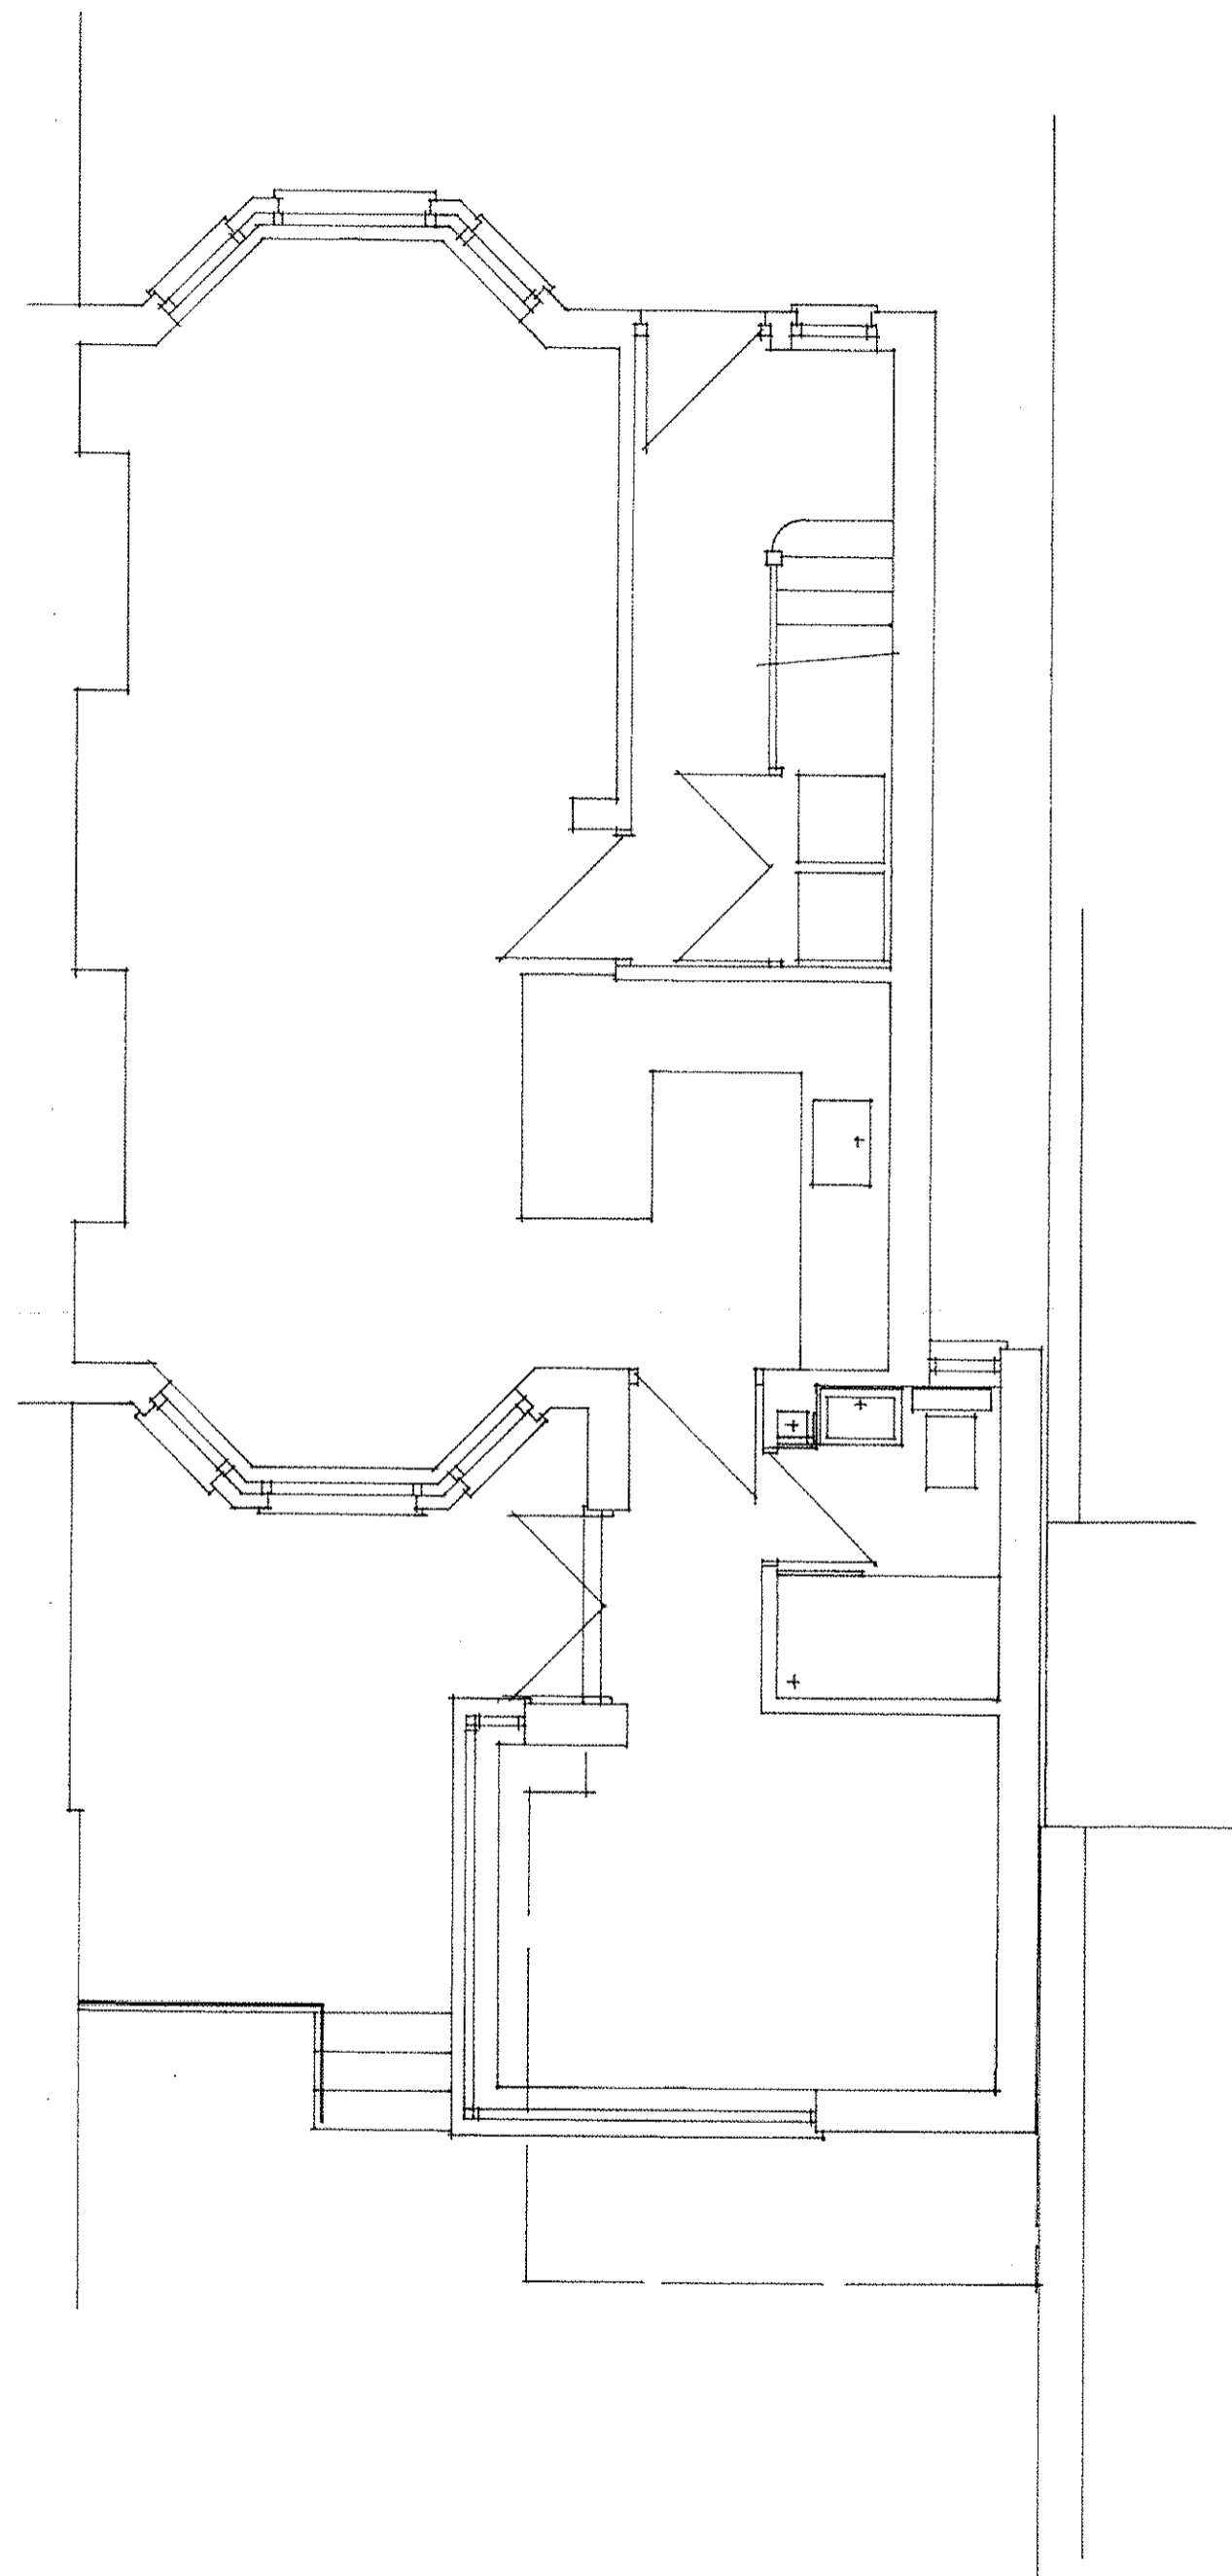

2014/01315/FUL