

ADDITIONAL DRAWINGS





1401315FUL

THE VALE OF
GLAMORGAN COUNCIL

TOWN AND COUNTRY PLANNING ACT 1990

APPROVED

SUBJECT TO COMPLIANCE WITH CONDITIONS (IF ANY)

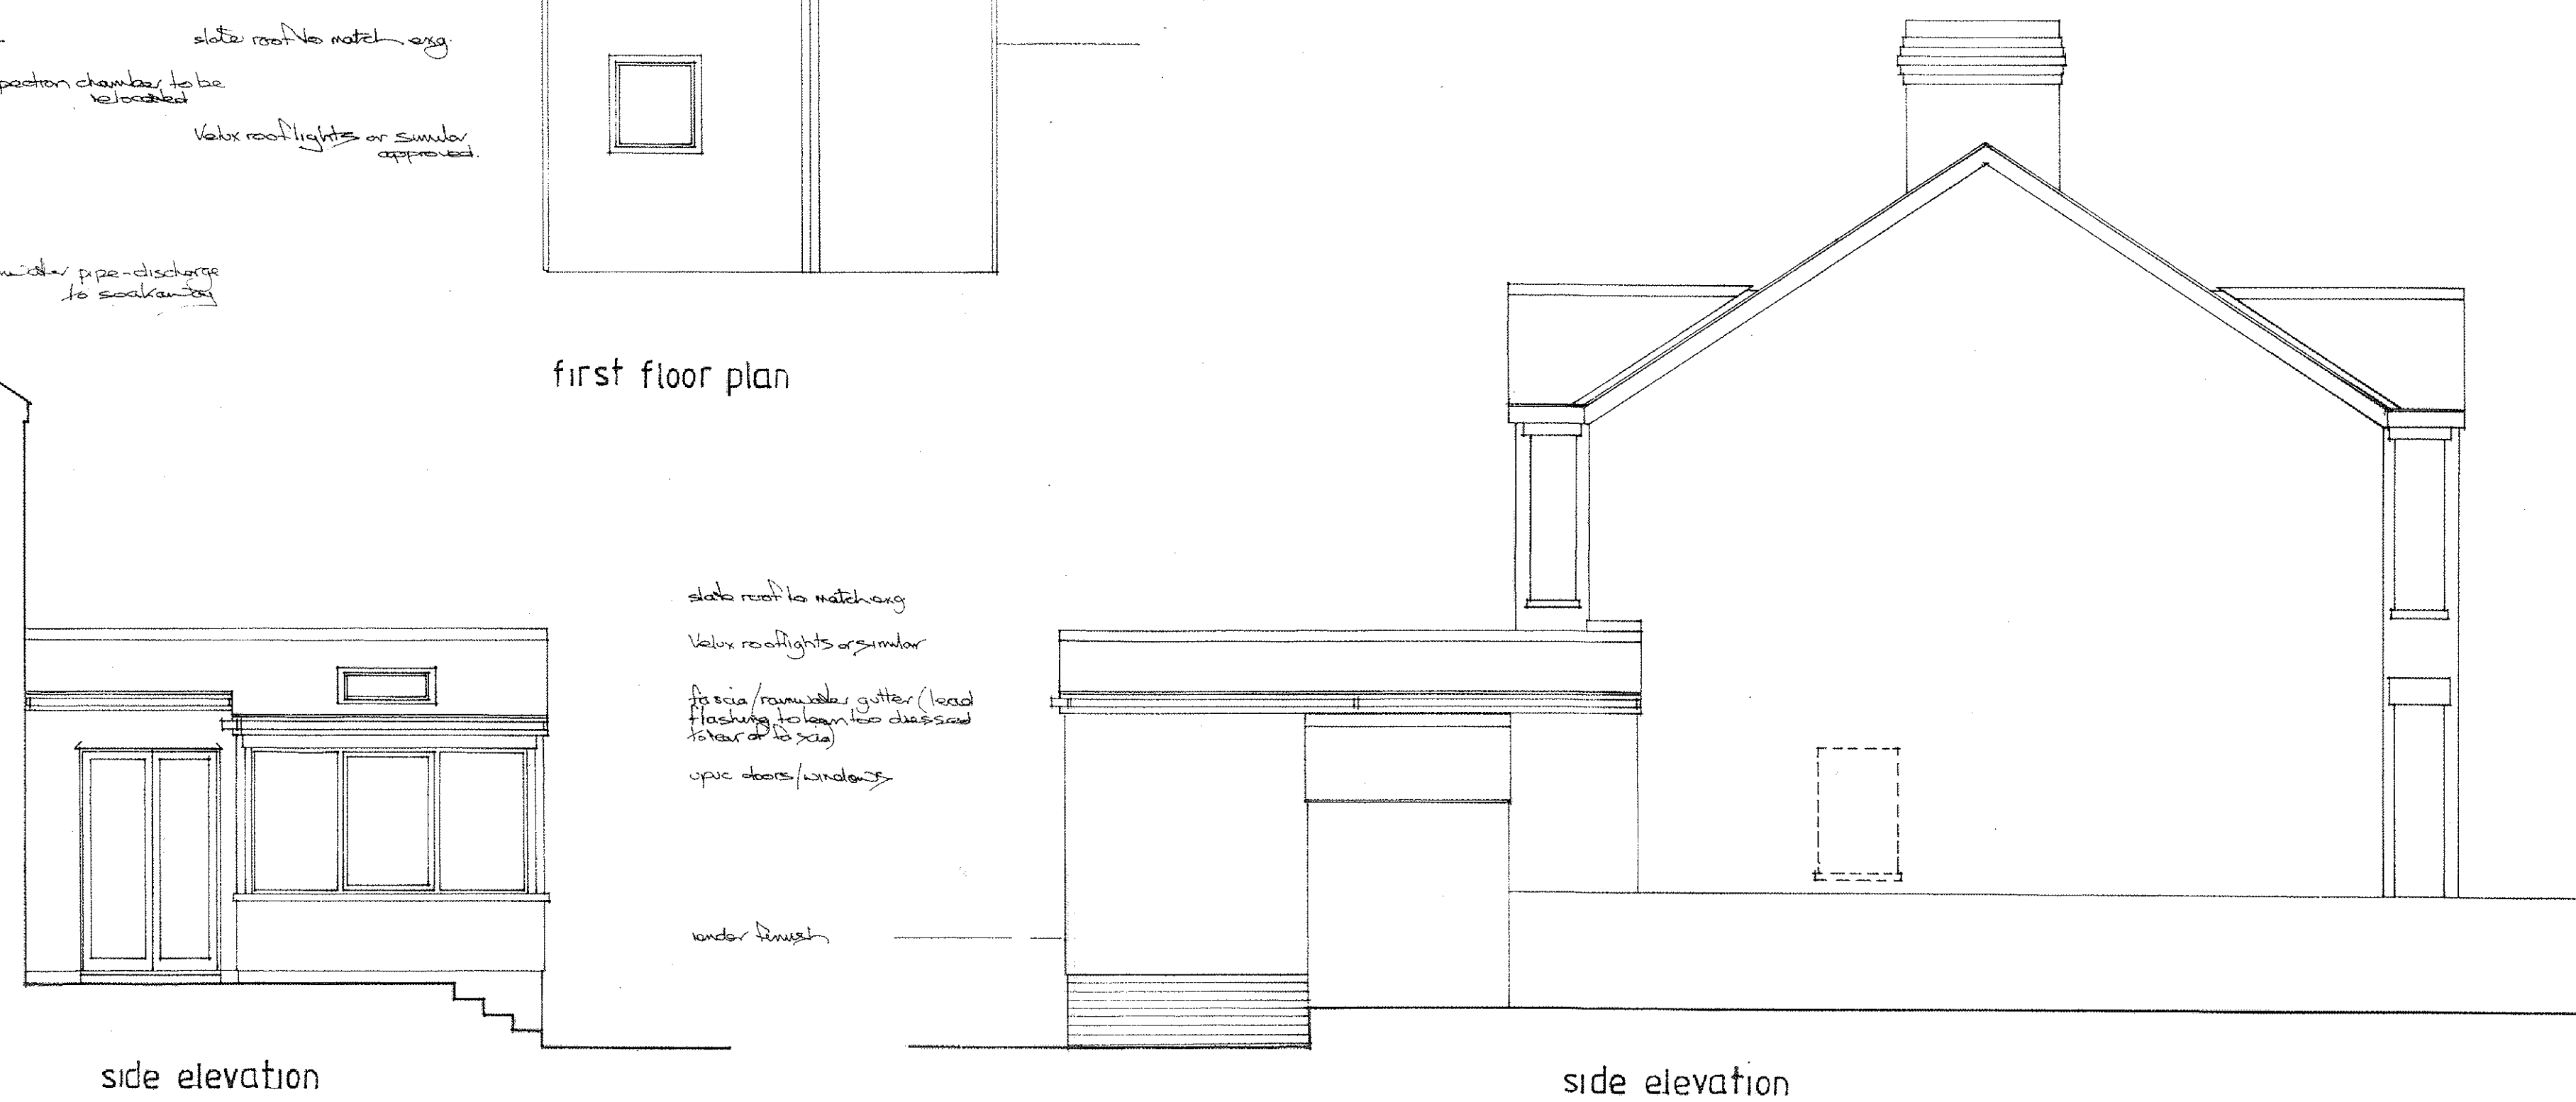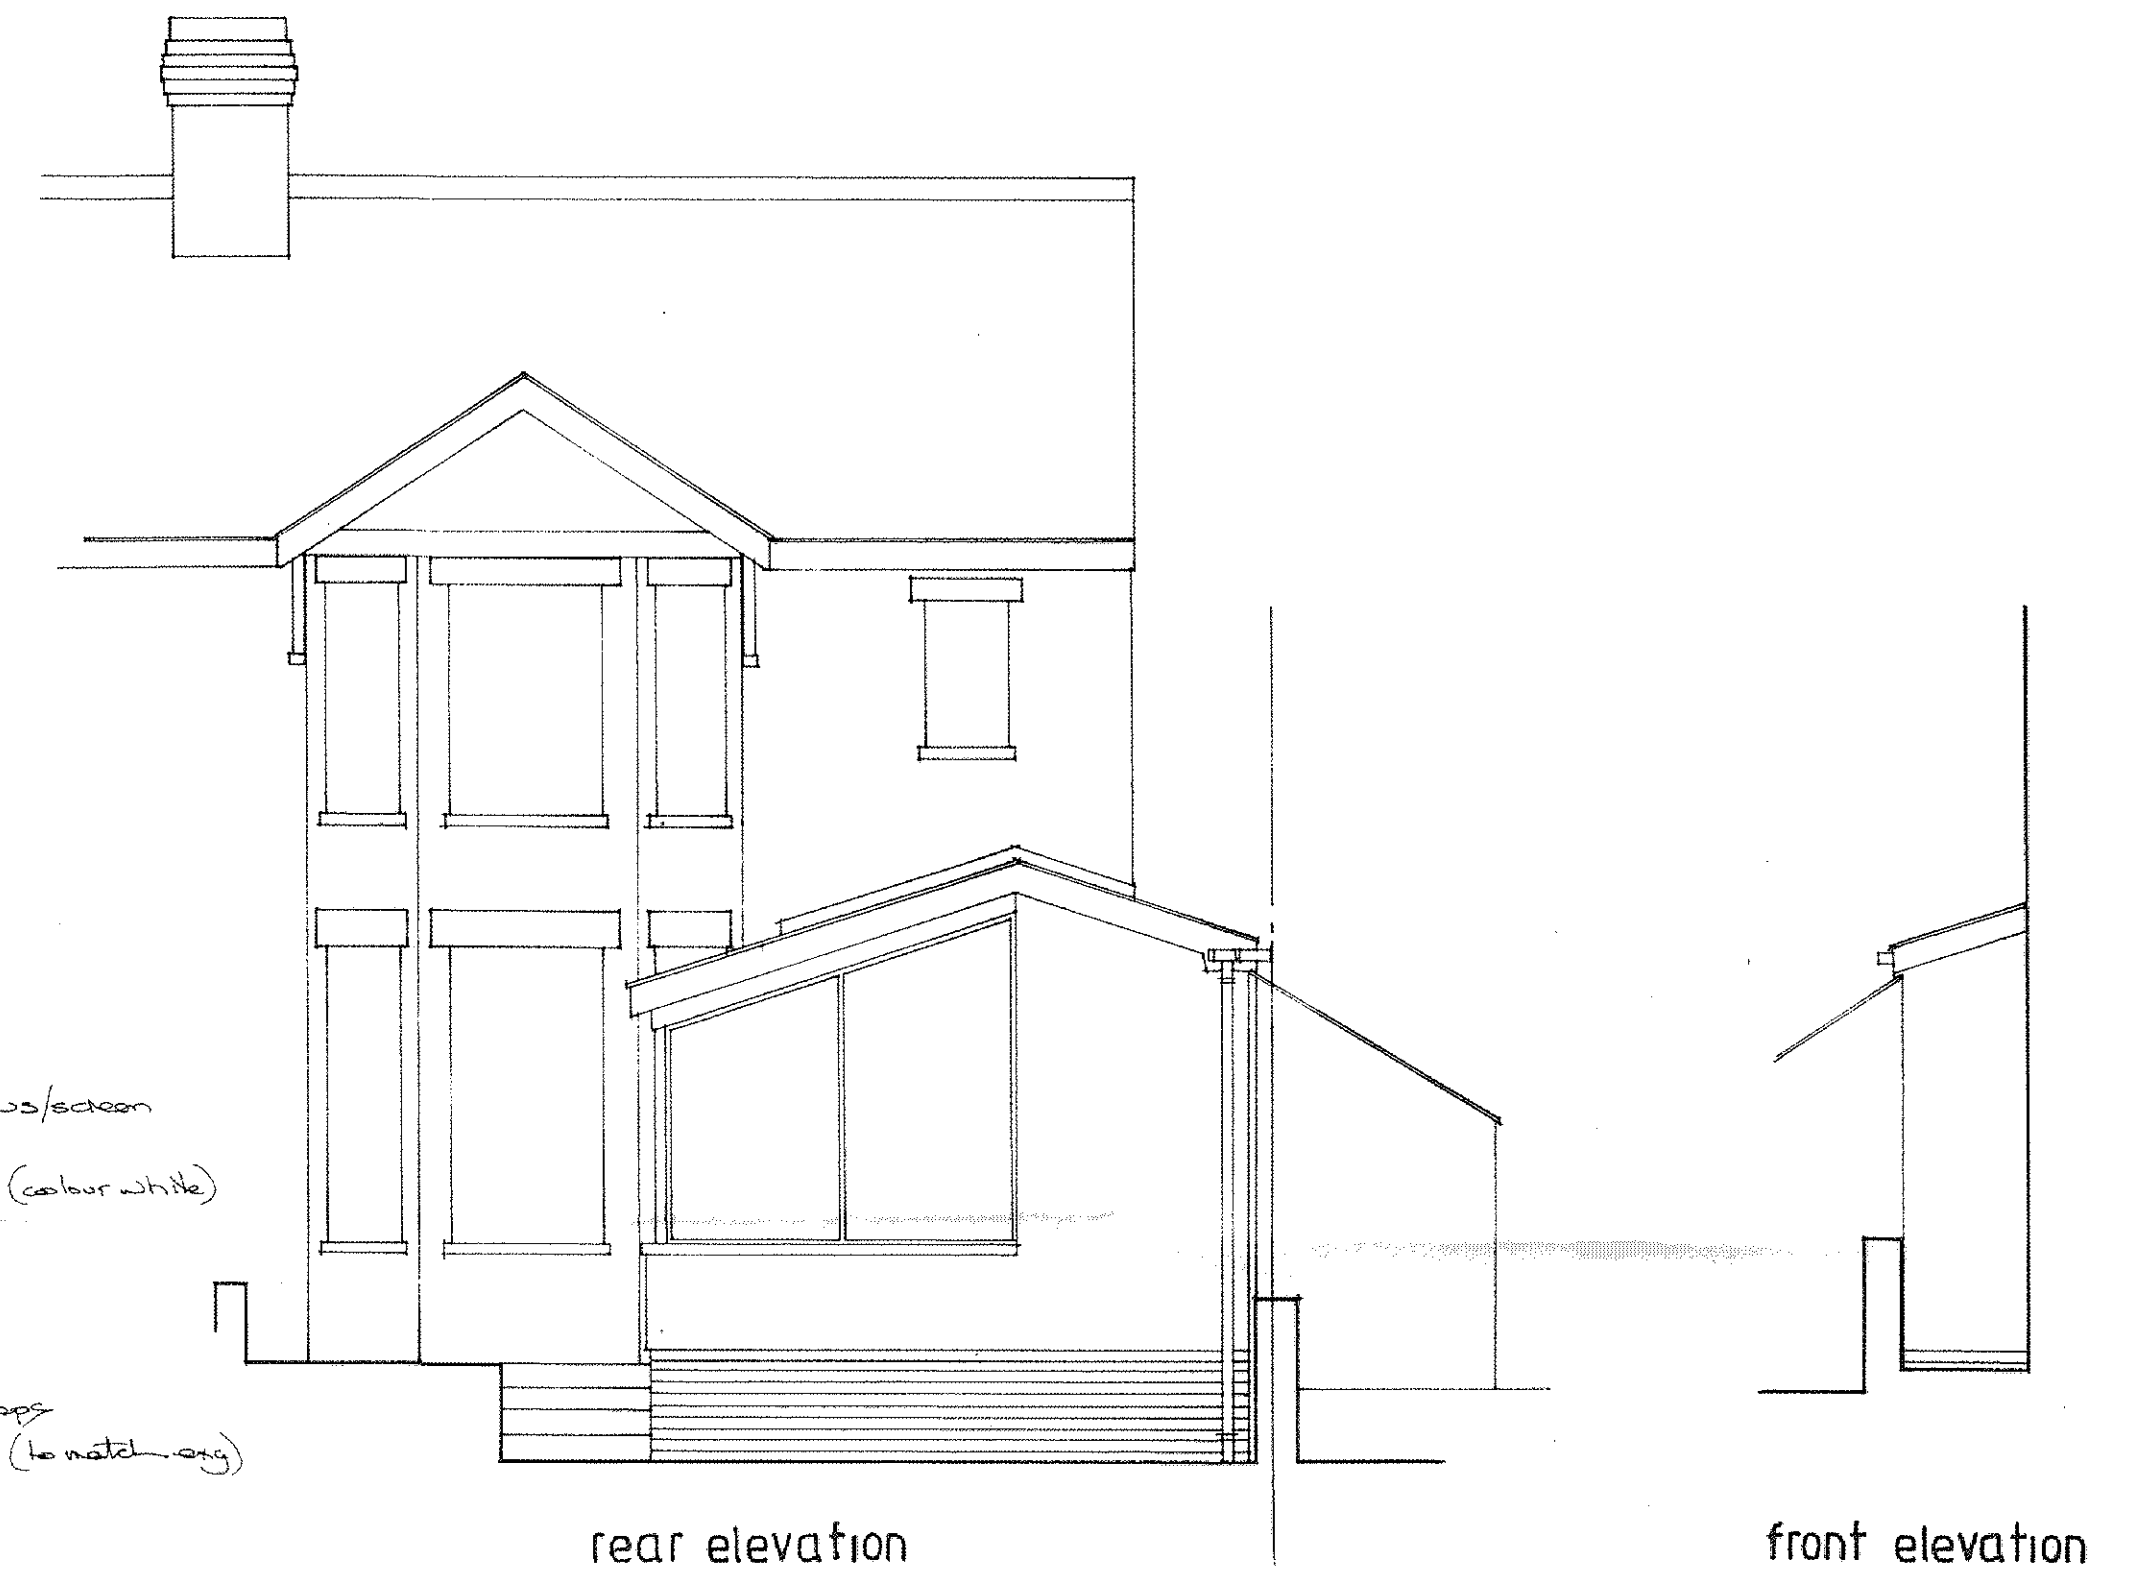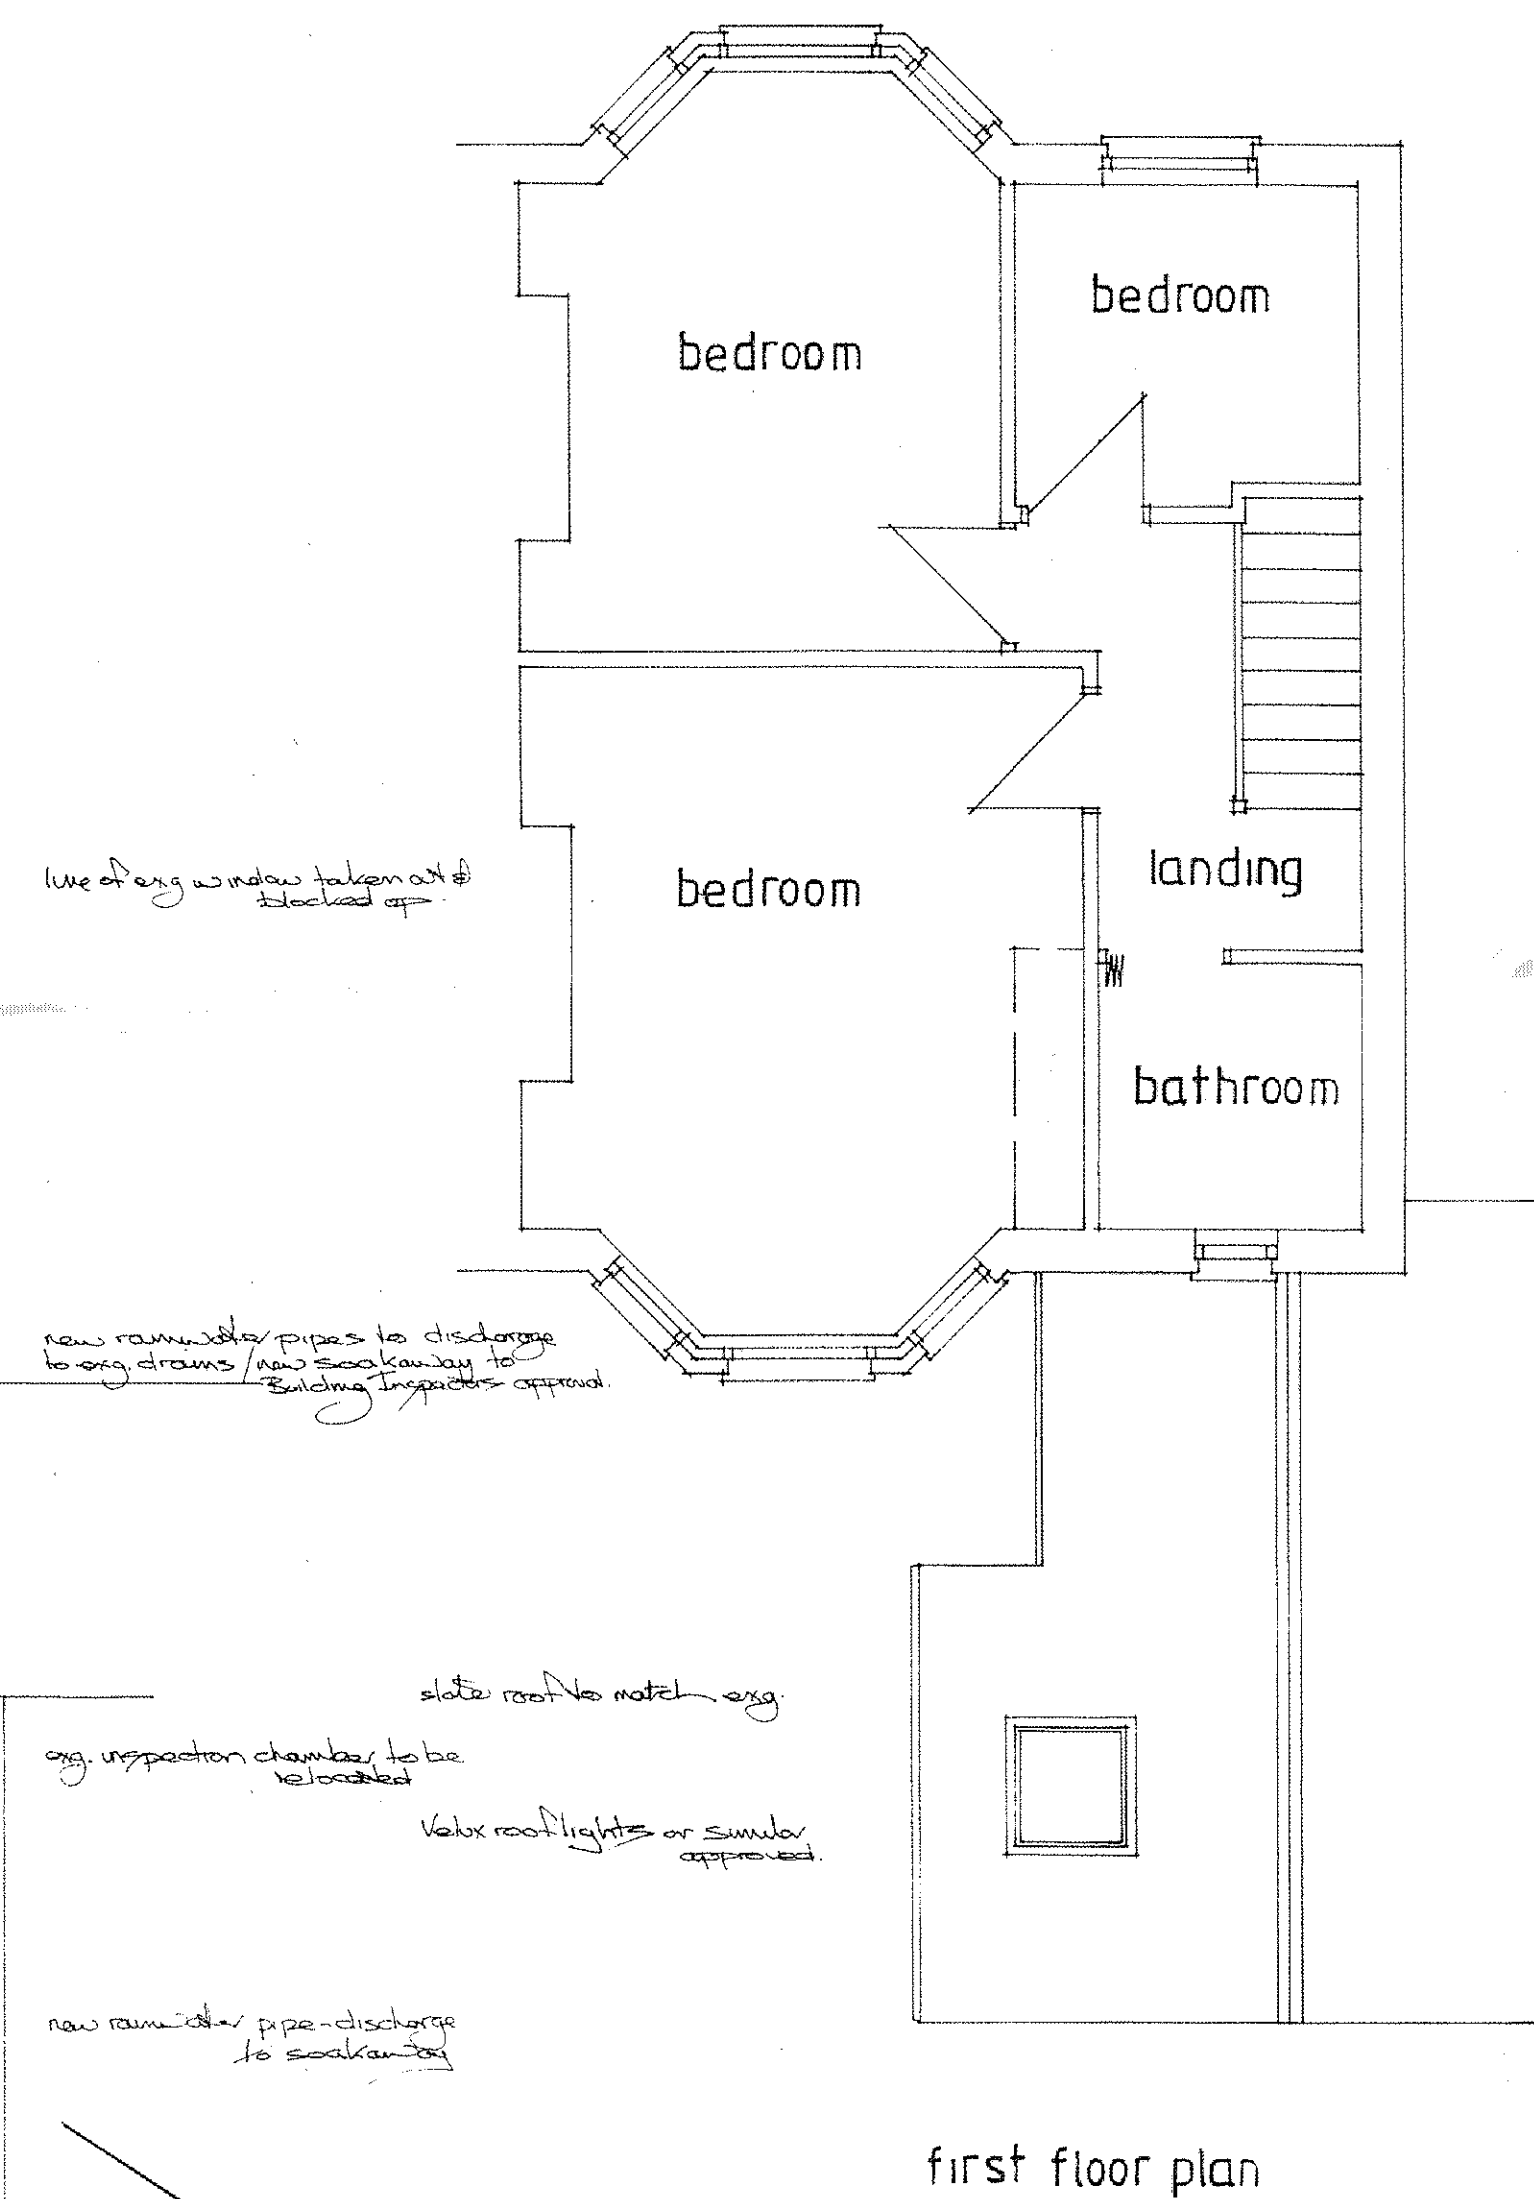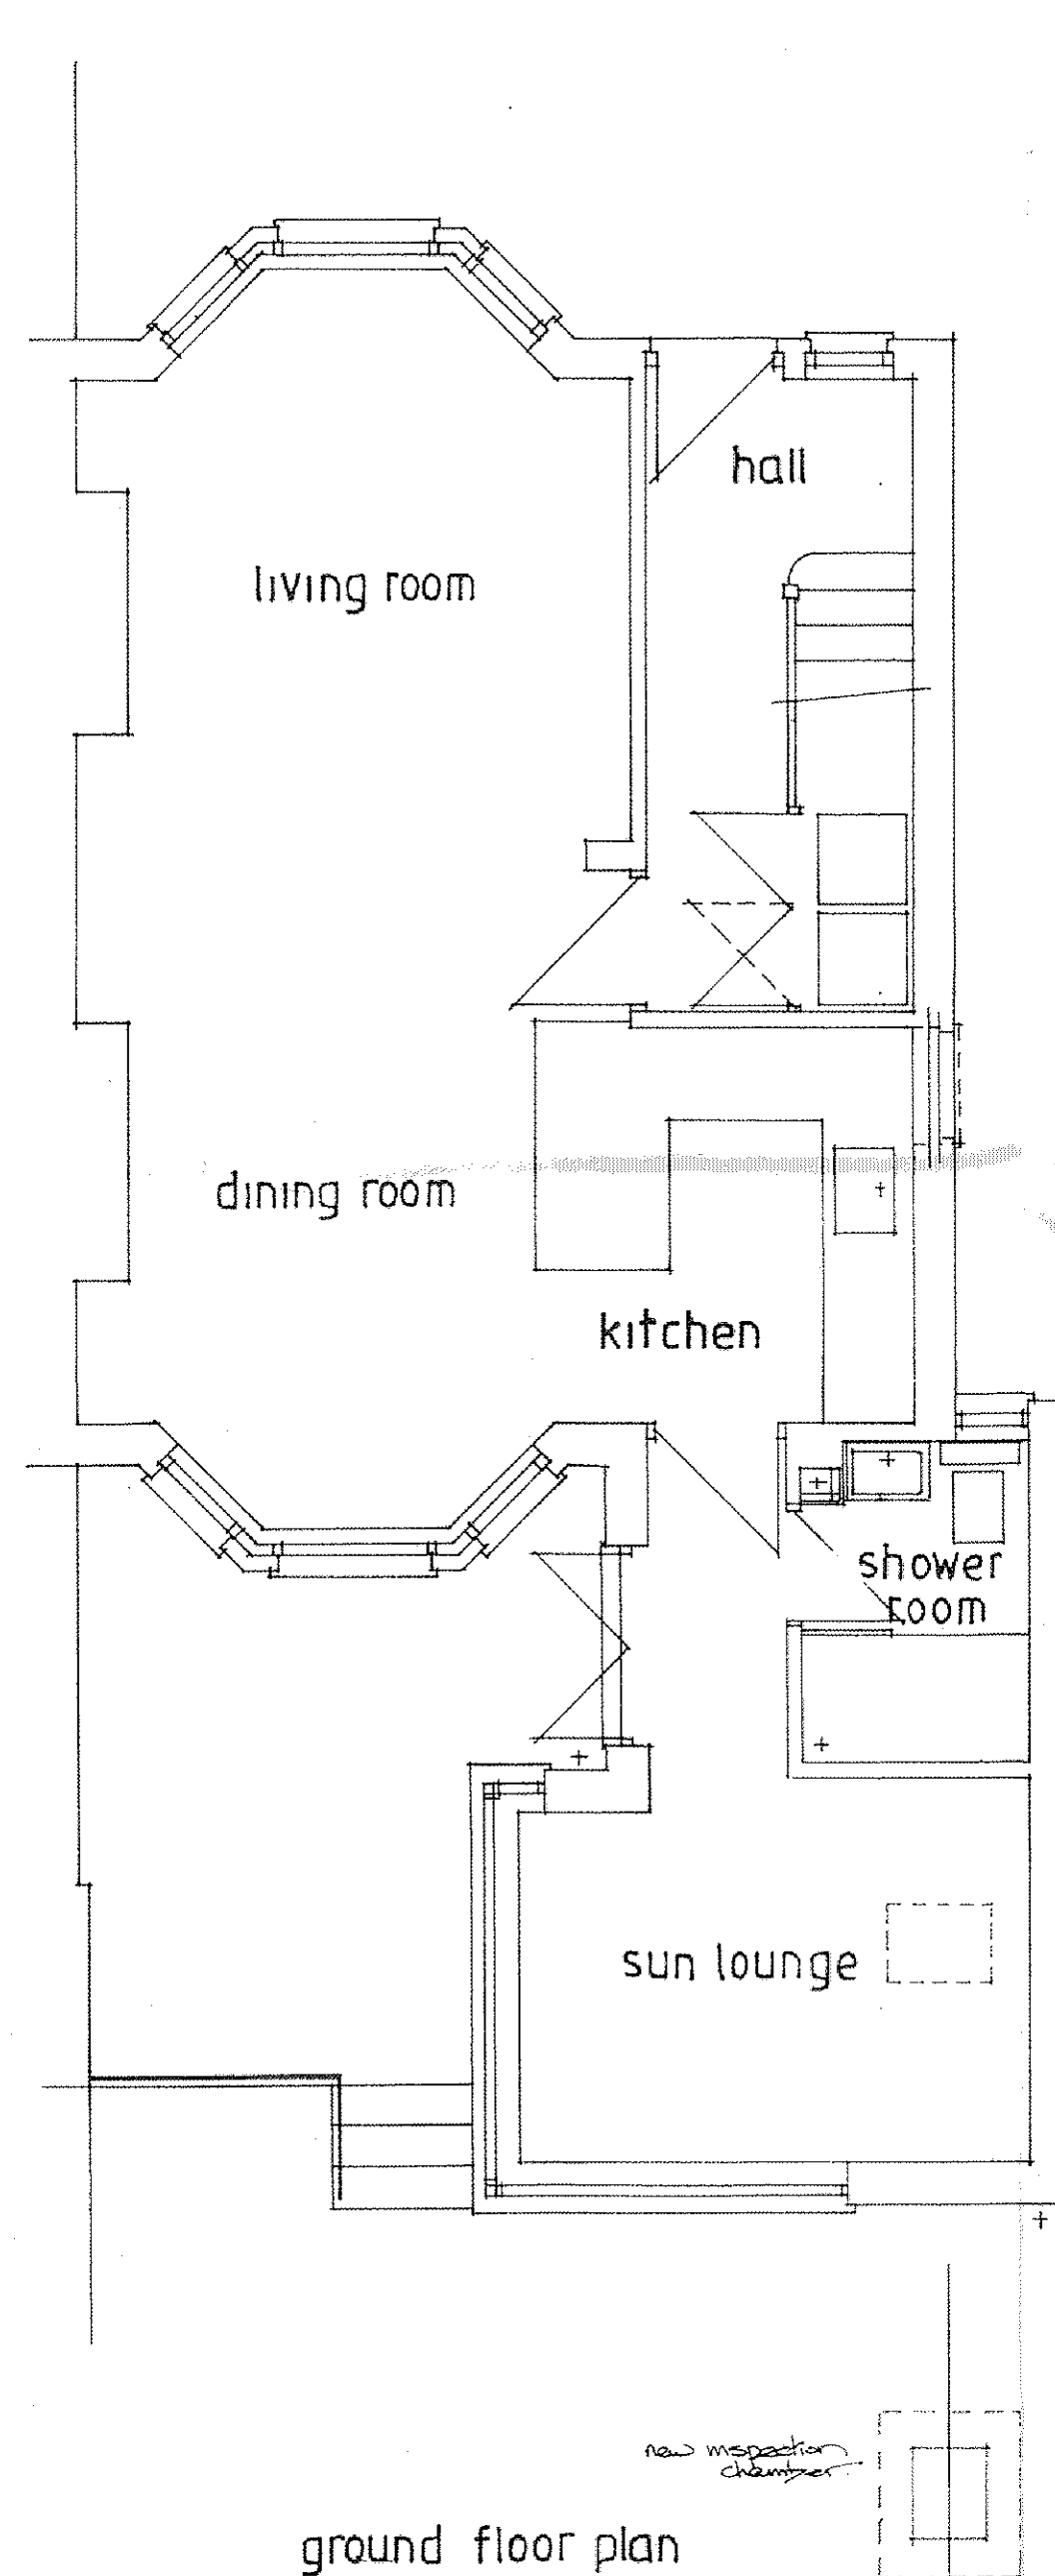

proposed development at no. 292, Gladstone Road, Barry
scale 1:50

Part A - plans & elevations provided
to conform Planning Reg. 102

notes

this drawing is planning purposes only
all dimensions to be checked on site