



EXISTING ELEVATION
WEST FACING

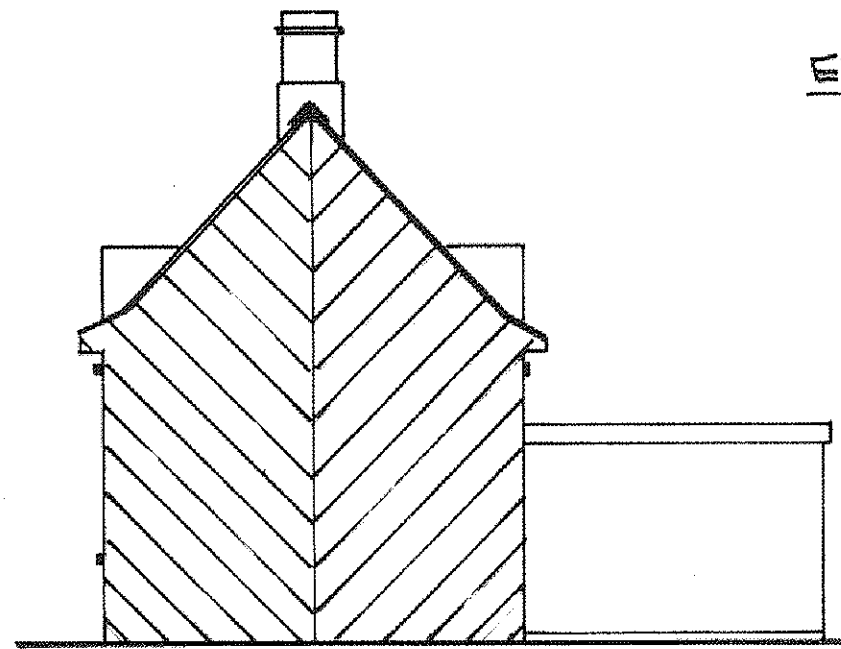

PROPOSED ELEVATION
WEST FACING

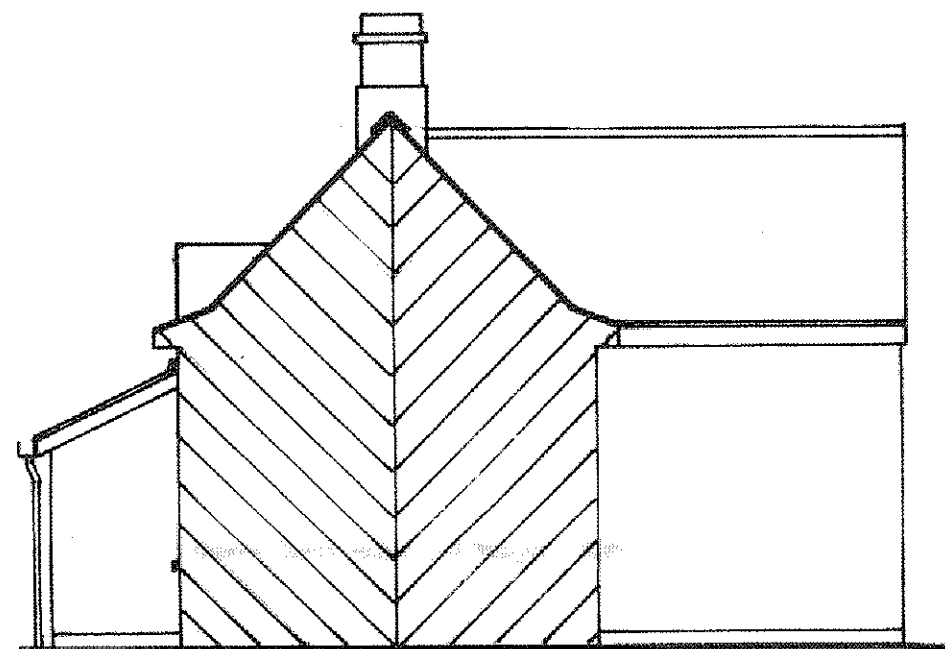

NOTE: THIS DRAWING TO BE READ IN CONJUNCTION WITH
DRAWING NUMBER 048-2/D SHOWING
ADDITIONAL ELEVATION VIEWS.

THE VALE OF GLAMORGAN COUNCIL
SUPERSEDED

TITLE: BUILDING EXTENSION & PORCH EX & PROP. WESTERLY ELEVATIONS		CLIENT: MR & MRS. A. SHARDELOW 13 WESTWARD RISE BARRY VALE OF GLAM.	
LOCATION: 13 WESTWARD RISE BARRY VALE OF GLAM.			
DATE: NOV 2014	SCALE: 1:100	DRAWN: MFB	NUMBER: 048-3/D
		REV	