



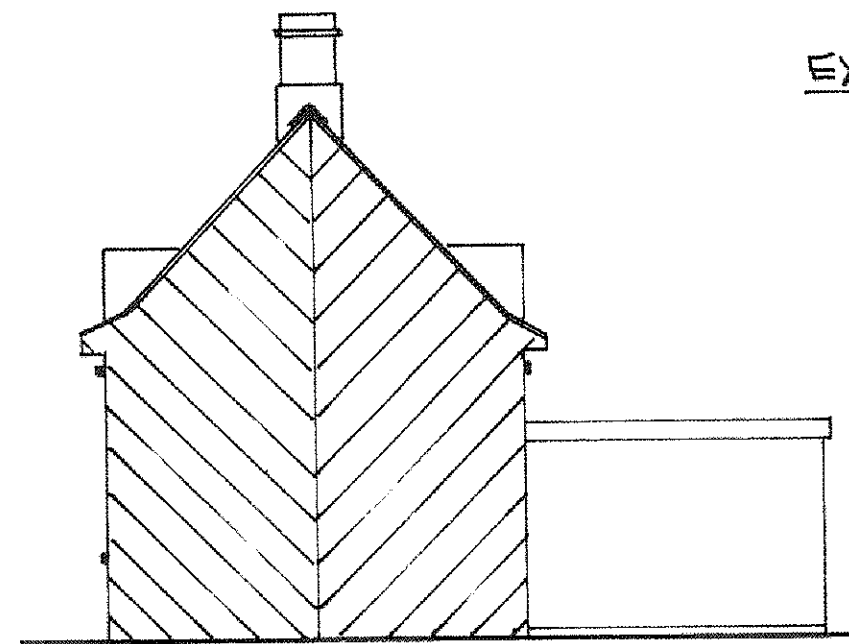

EXISTING ELEVATION
WEST FACING

THE VALE OF
GLAMORGAN COUNCIL
TOWN AND COUNTRY PLANNING ACT 1990
APPROVED
SUBJECT TO COMPLIANCE WITH CONDITIONS (IF ANY)

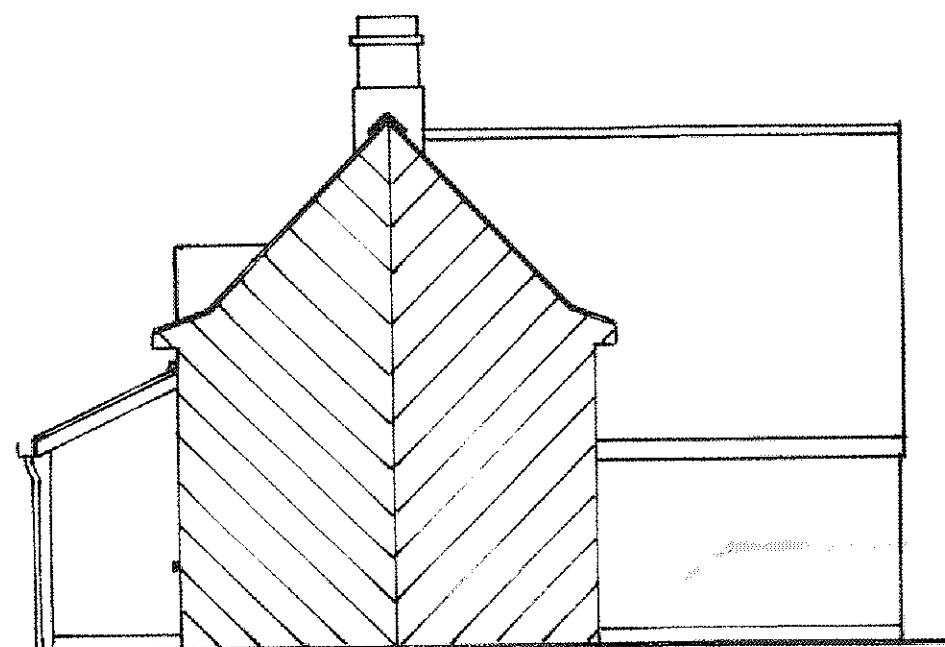

PROPOSED ELEVATION
WEST FACING

NOTE: THIS DRAWING TO BE READ IN CONJUNCTION WITH
DRAWING NUMBER 048-2/D SHOWING
ADDITIONAL ELEVATION VIEWS.

VALE OF GLAMORGAN
COUNCIL
AMENDED PLANS
2014 / 01332 / FOL
RECEIVED Date 22.12.14

TITLE: BUILDING EXTENSION & PORCH EX & PROP. WESTERLY ELEVATIONS		CLIENT: MR & MRS. A. SHARDELOW 13 WESTWARD RISE BARRY VALE OF GLAM.	
LOCATION: 13 WESTWARD RISE BARRY VALE OF GLAM.		A DEC 2014: ALTERED ROOF PITCH TO WESTERLY ELEVATION TO IMPROVE LIGHT TO ADJ DWELLING	
DATE: NOV 2014	SCALE: 1:100	DRAWN: JEE	NUMBER: 048-3/D
		REV A	