



MILLANDS PARK - SCALE 1:500
20/10/14 - SITE LAYOUT

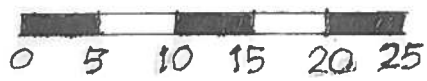

PROPOSED SITE FOR 5 LICENSED AFFORDABLE MOBILE HOMES, FOR
MESSRS. M.R. THOMAS AND CERITHOMAS, OF MILLANDS CARAVAN
PARK AND FARM, LLANMAES, VALE OF GLAMORGAN. -

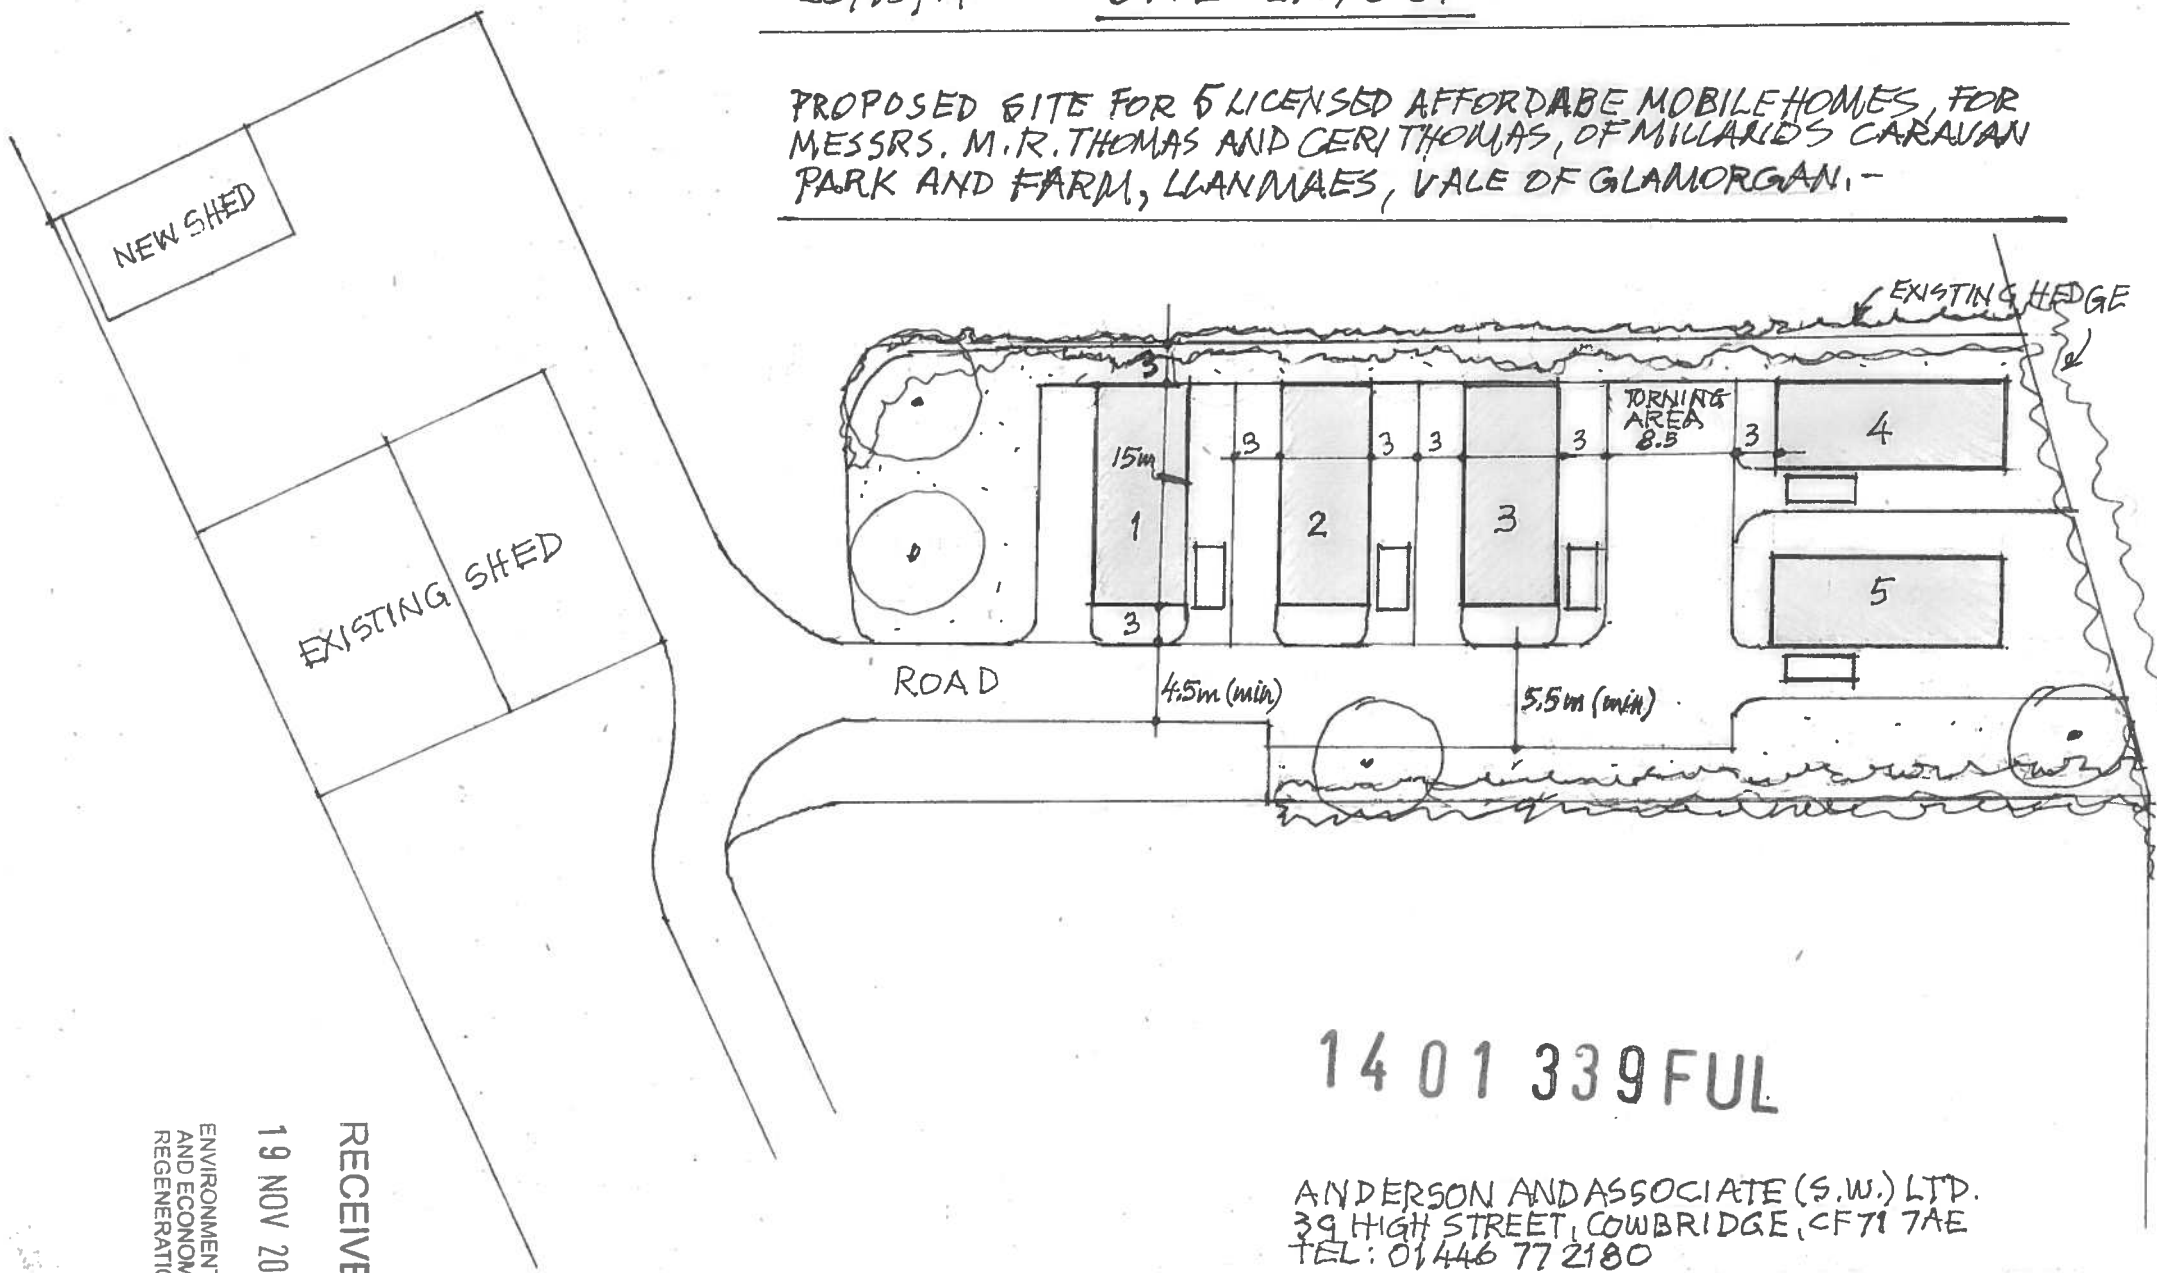

14 01 339 FUL

ANDERSON AND ASSOCIATE (S.W.) LTD.
39 HIGH STREET, COWBRIDGE, CF71 7AE
TEL: 01446 77 2180

RECEIVED
19 NOV 2014
ENVIRONMENTAL
AND ECONOMIC
REGENERATION