



THE VALE OF
GLAMORGAN COUNCIL
TOWN AND COUNTRY PLANNING ACT 1990
APPROVED
SUBJECT TO COMPLIANCE WITH CONDITIONS (IF ANY)

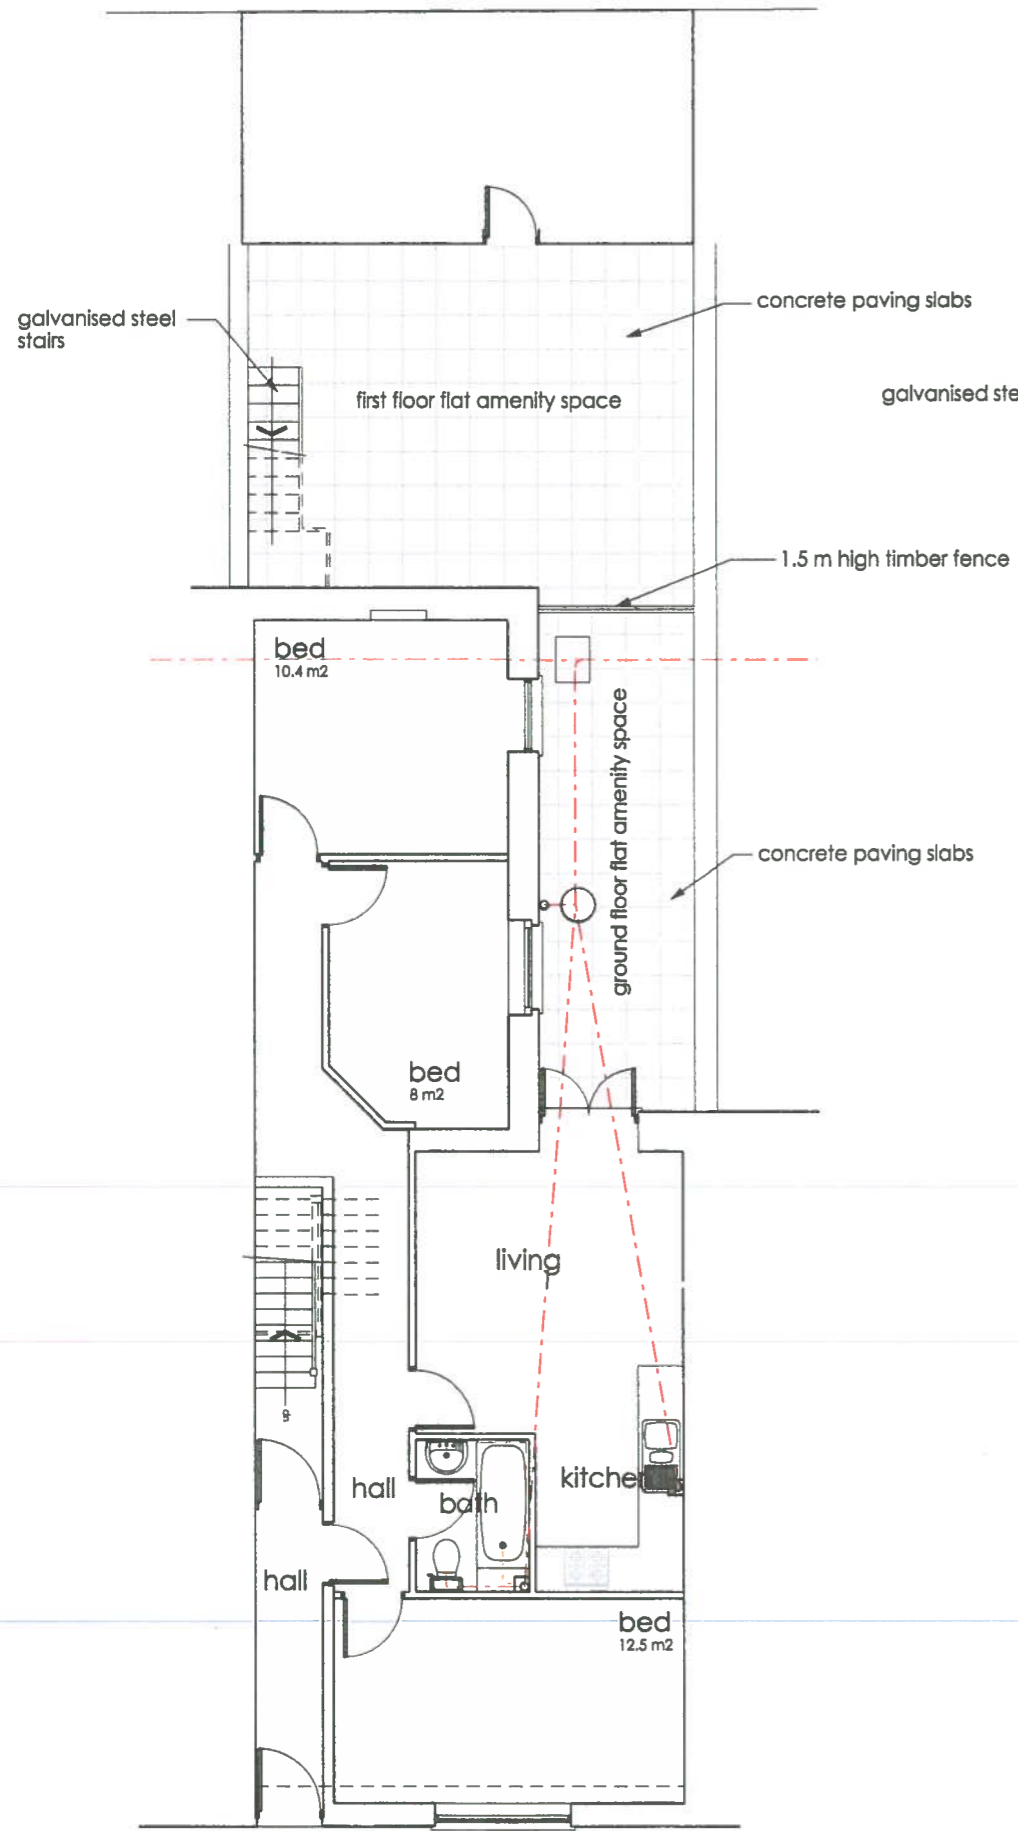

ground floor

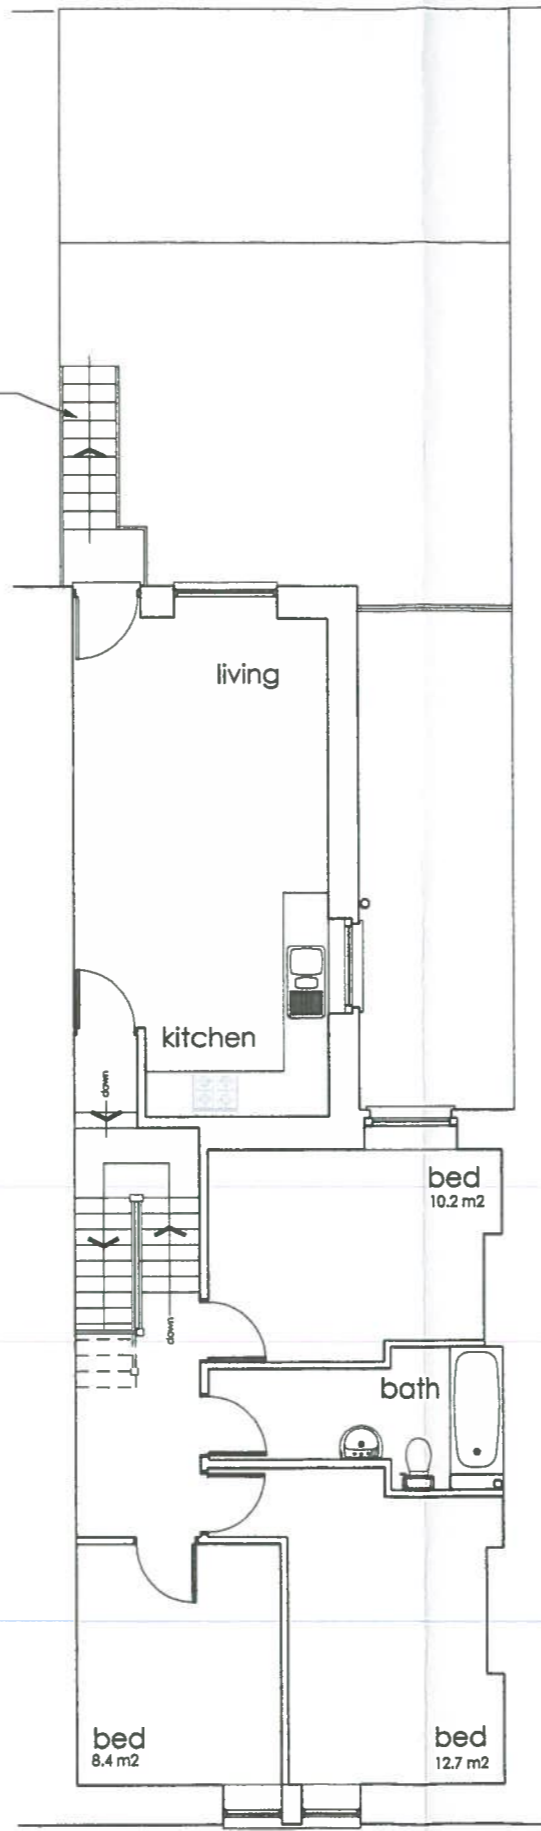

first floor



RECEIVED
- 5 DEC 2014
ENVIRONMENTAL
AND ECONOMIC
REGENERATION

1401430 NMP

client	EASYLIVING LTD
project	ALTERATIONS AT 243 HOLTON ROAD, BARRY
title	PROPOSED PLANS
date	01.2014
scale	1 : 100 @ A3
drawing number	784/PA/ 04B

mjp building design ltd
building design. project management. energy assessments
Ty Onnen, Briary Way, Brackla, Bridgend, Mid Glamorgan, CF31 2PT.
Telephone / Fax (01656) 689610 Mobile 07768 241938
email marlyn.page@bconnect.com

