



THE VALE OF
GLAMORGAN COUNCIL
TOWN AND COUNTRY PLANNING ACT 1990
APPROVED
SUBJECT TO COMPLIANCE WITH CONDITIONS (IF ANY)

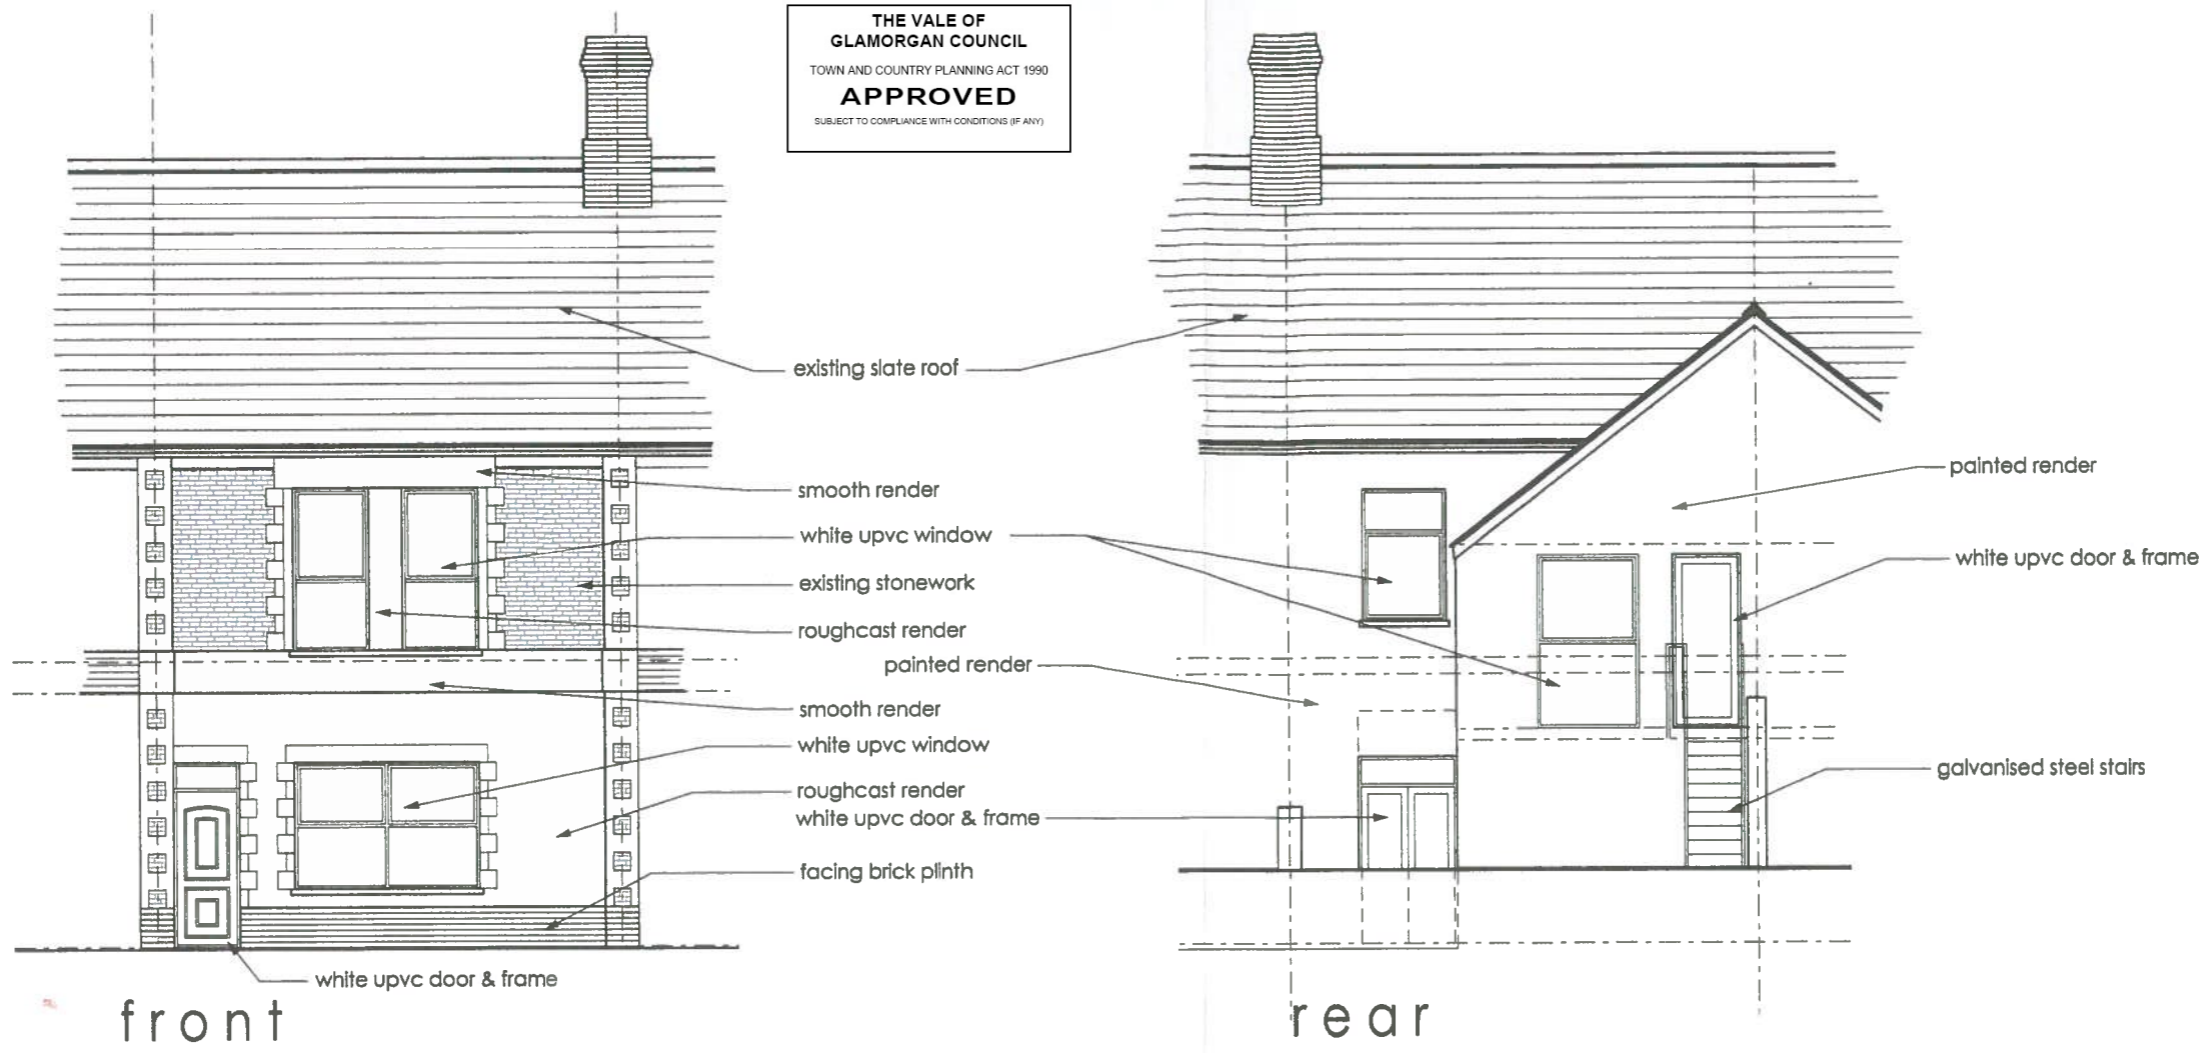

front

rear

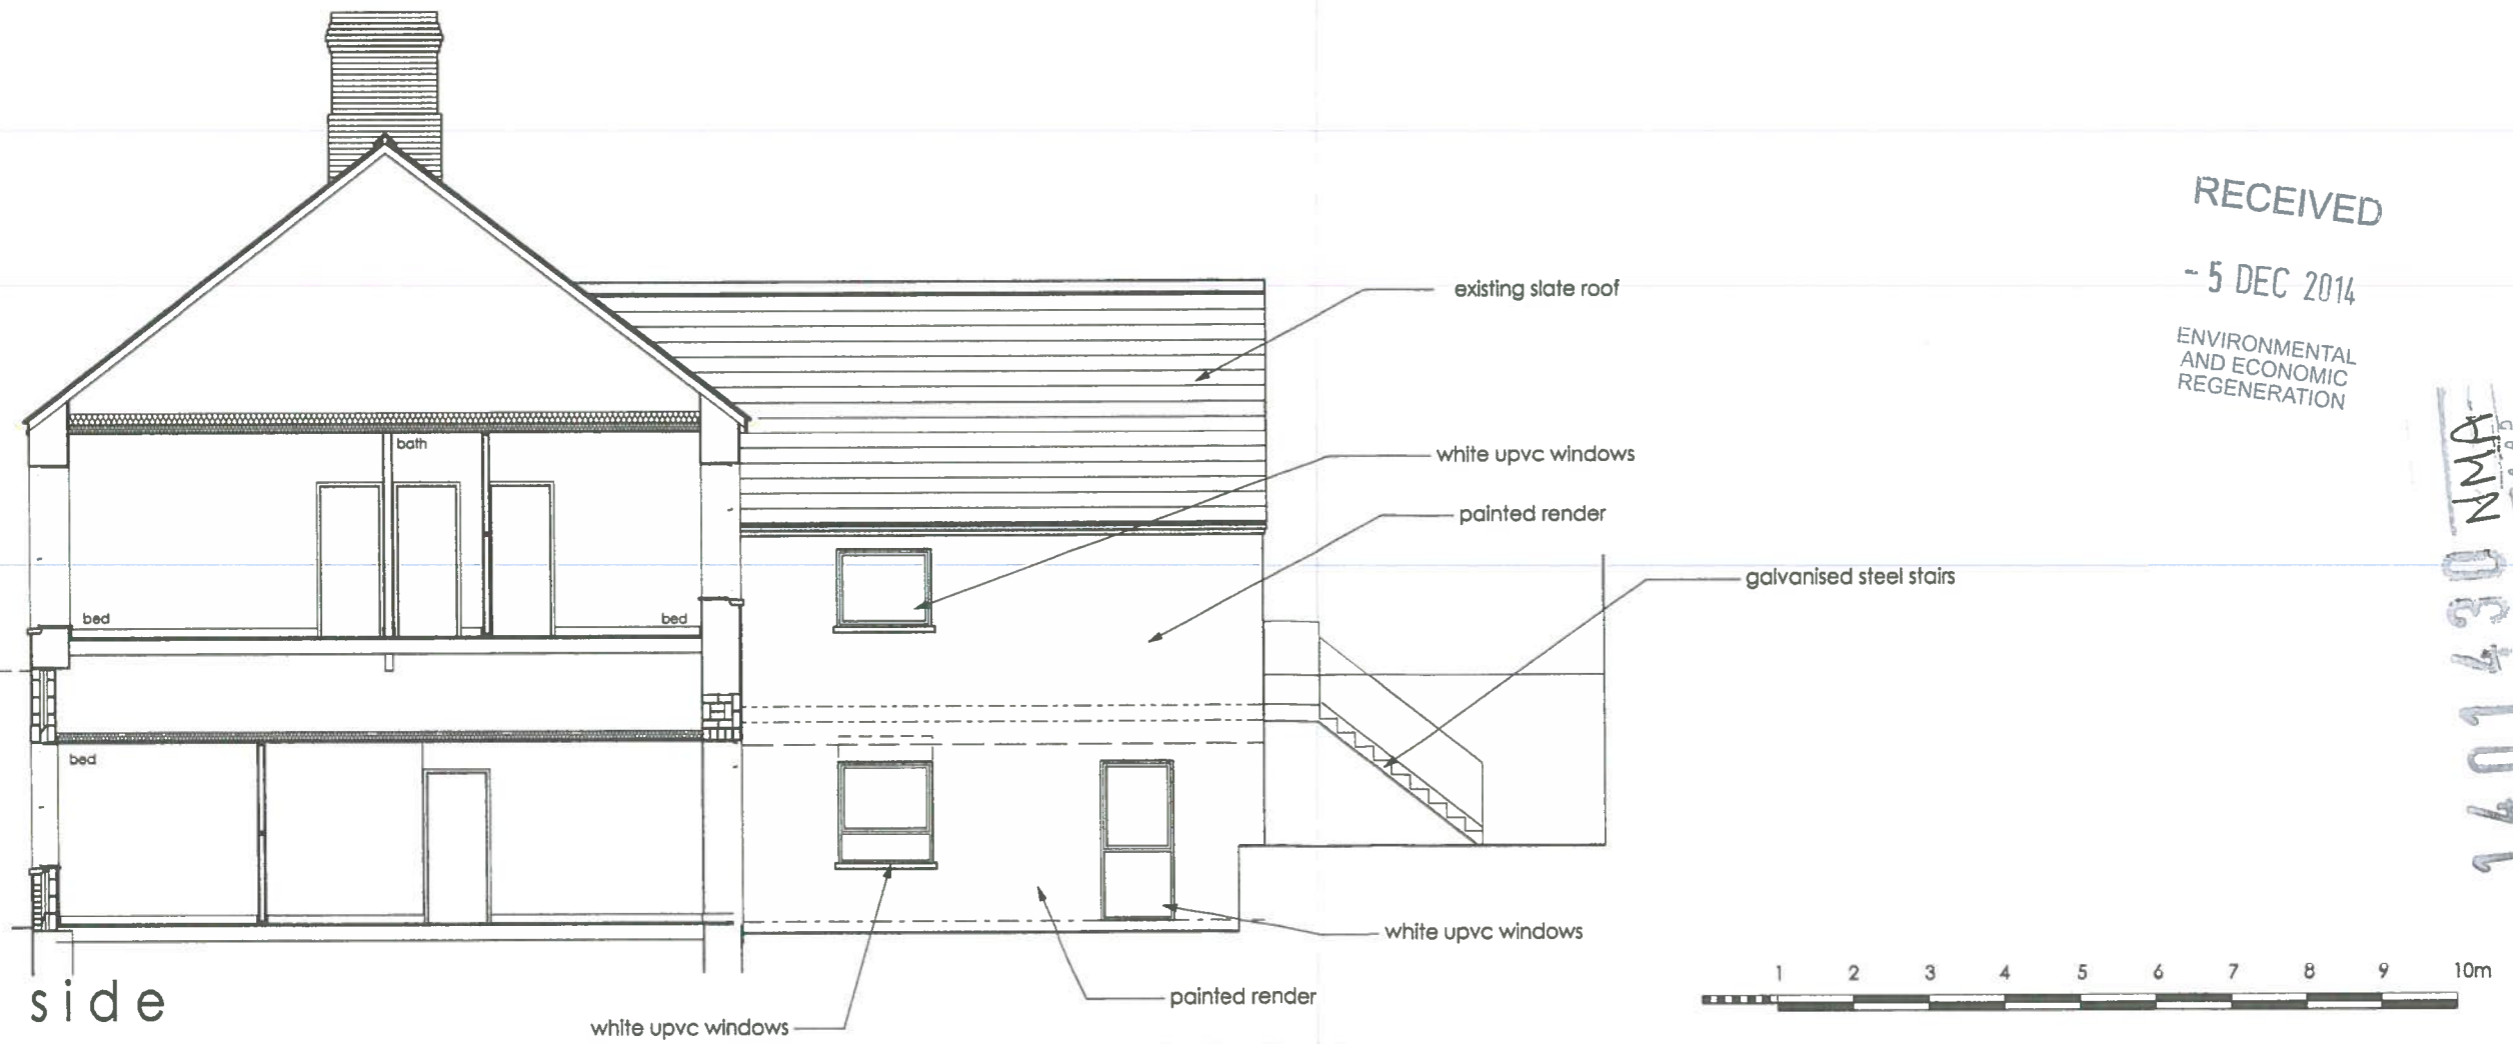

side

RECEIVED
- 5 DEC 2014
ENVIRONMENTAL
AND ECONOMIC
REGENERATION

1401430 NMA



mjp building design ltd
building design, project management, energy assessments
Ty Onnen, Briary Way, Brackla, Bridgend, Mid Glamorgan, CF31 2PT.
Telephone / Fax (01656) 669610 Mobile 07768 241938
email martyn.page@btconnect.com

client: EASYLIVING LTD
project: ALTERATIONS AT 243 HOLTON ROAD, BARRY
title: PROPOSED ELEVATIONS
date: 01.2014
scale: 1 : 100 @ A3
drawing number: 784/PA/ 05A