



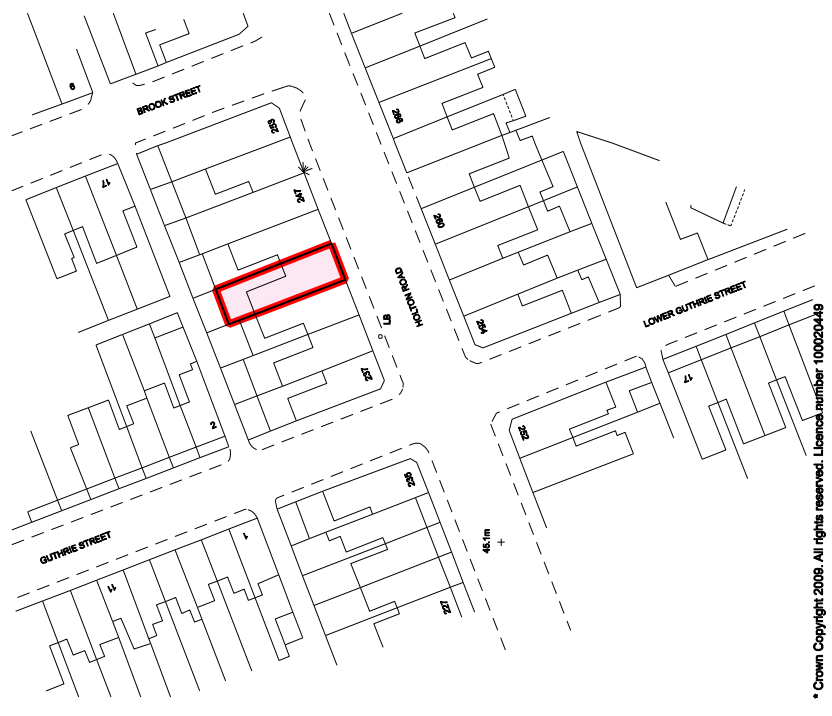

mjp building design ltd
 building design, project management, energy assessments
 Ty Onnen, Briary Way, Brackla, Bridgend, Mid Glamorgan, CF31 2PT.
 Telephone / Fax(01656) 669610 Mobile 07768 241938
 email martyn.page@btconnect.com


client EASYLIVING LTD	date 01.2014
project ALTERATIONS AT 243 HOLTON ROAD, BARRY	scale 1 : 1250 @ A3
title LOCATION PLAN	drawing number 784/PA
	01

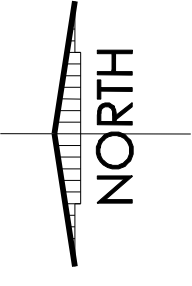

location plan
 scale 1 : 1250

* Crown Copyright 2008. All rights reserved. Licence number 100020449

THE VALE OF
 GLAMORGAN COUNCIL
 TOWN AND COUNTRY PLANNING ACT 1990
APPROVED
 SUBJECT TO COMPLIANCE WITH CONDITIONS (IF ANY)

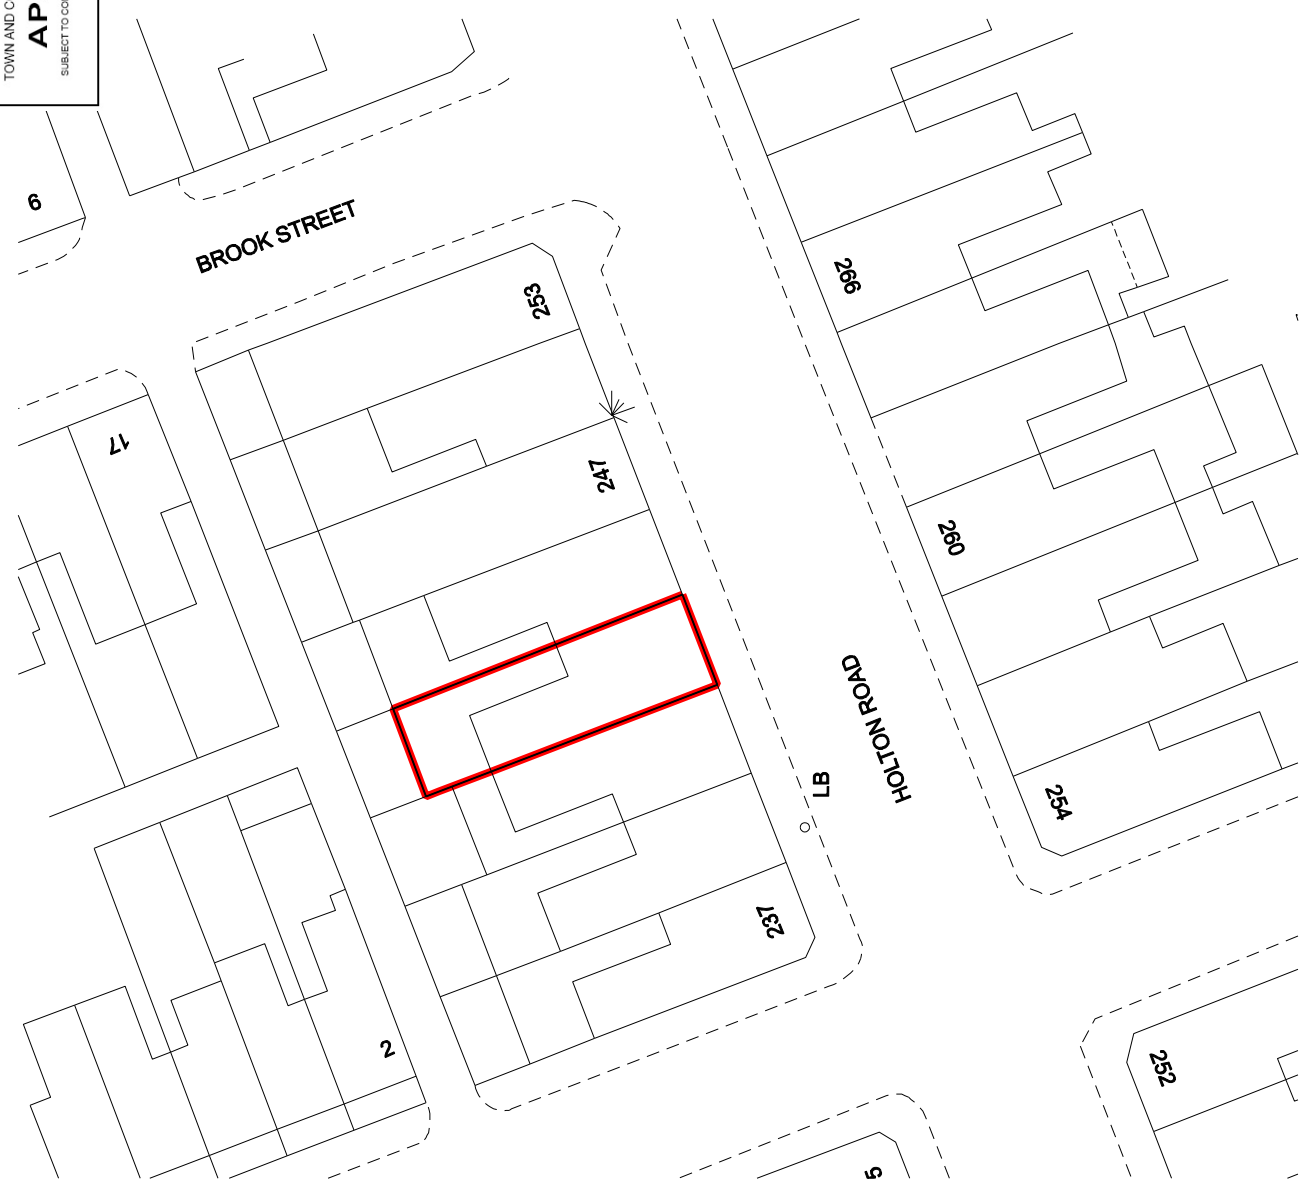

block plan
 scale 1:500