


THE VALE OF GLAMORGAN COUNCIL
SUPERSEDED

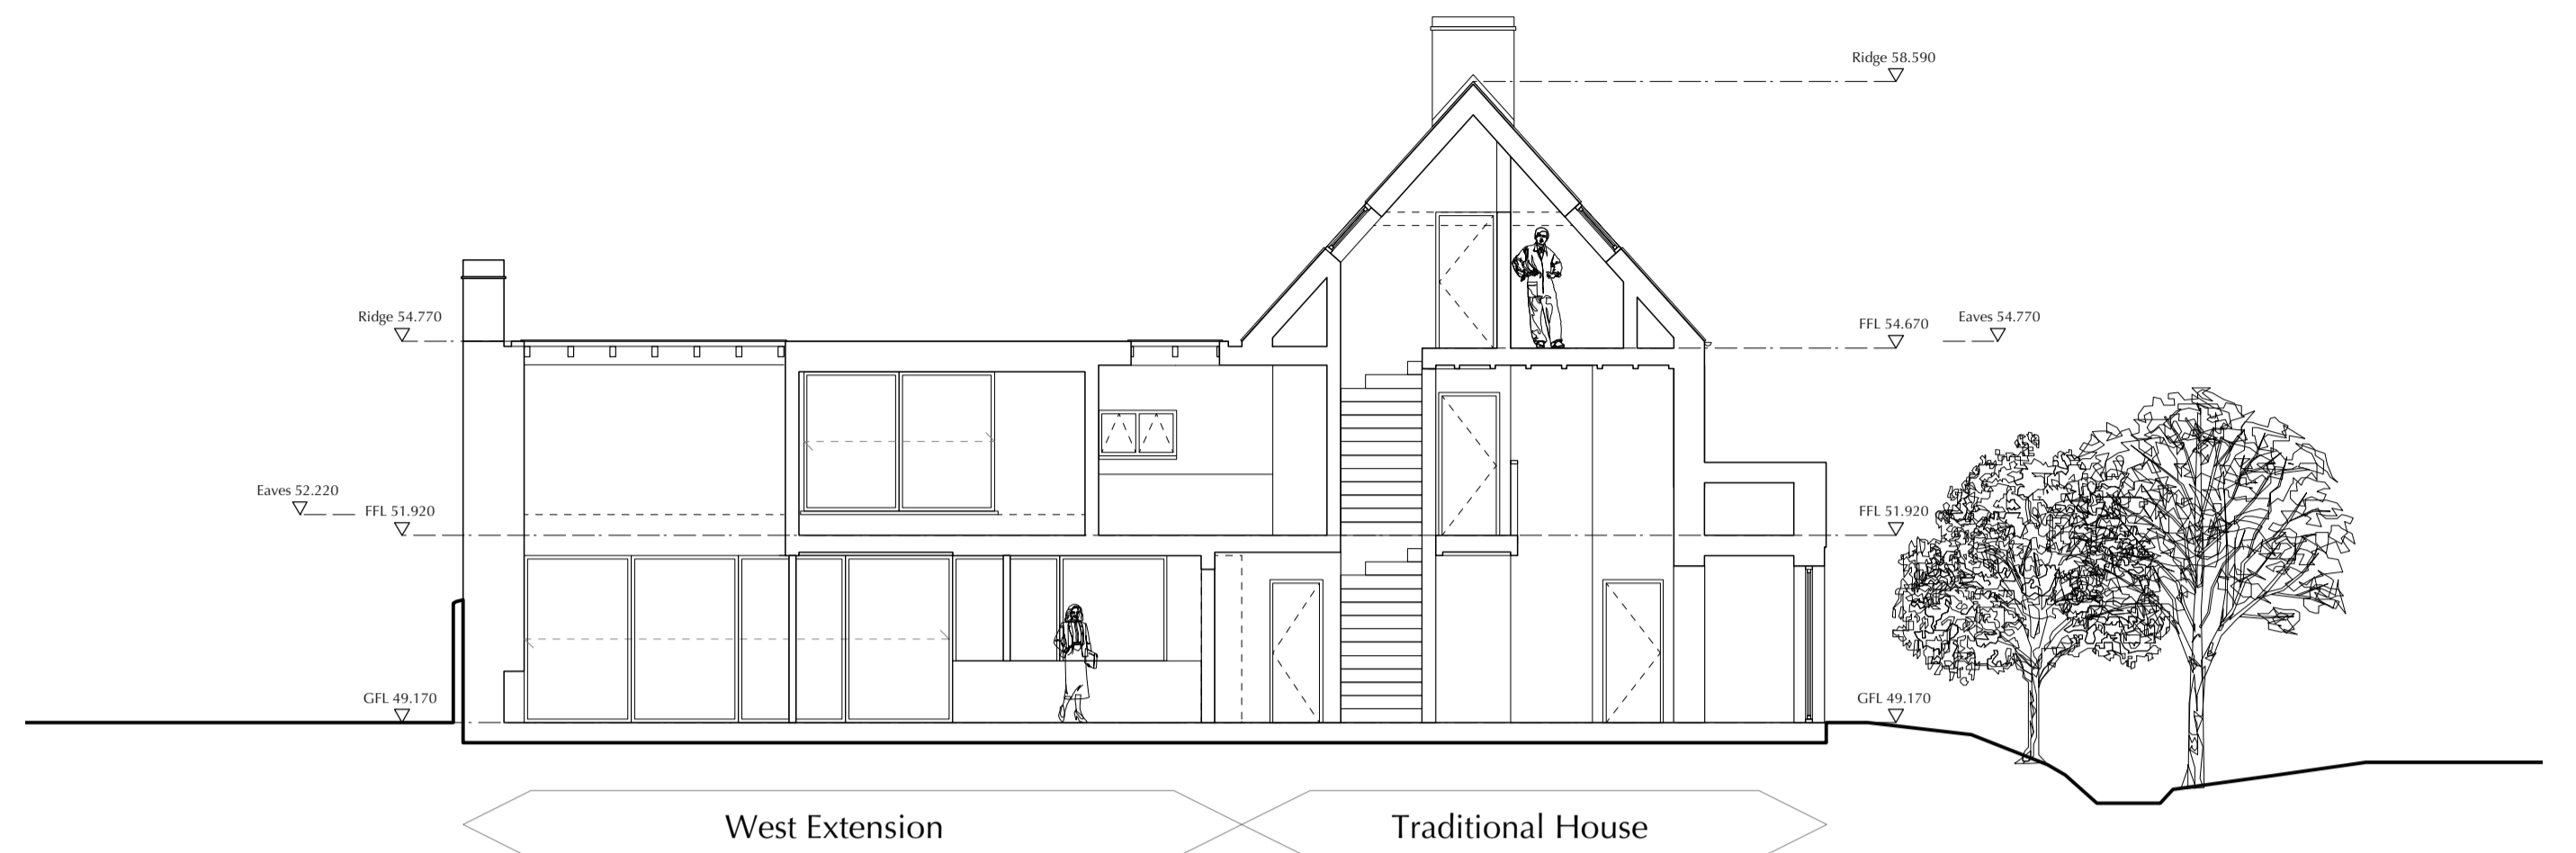

SECTION AA
SCALE 1:100 @ A1, 1:200 @ A3




SECTION BB
SCALE 1:100 @ A1, 1:200 @ A3



SECTION CC
SCALE 1:100 @ A1, 1:200 @ A3



SECTION DD
SCALE 1:100 @ A1, 1:200 @ A3

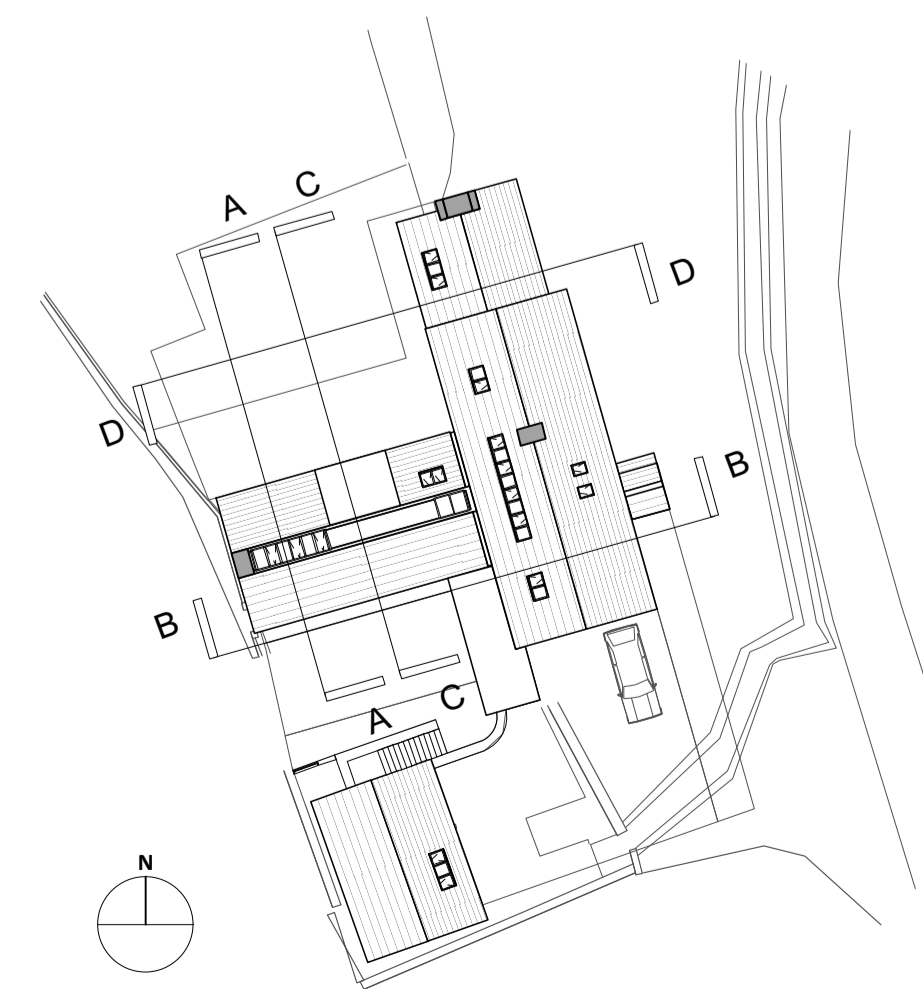

NO.	DATE	REVISION
CLIENT		
Mr & Mrs Mackle		
PROJECT		
Stourbridge House, Llysworney		
DRAWING TITLE		
Proposed Sections		
DRAWN/CHECKED	SCALE	DATE
CS/MP	1:100 @ A1	Nov' 2014
DRAWING NO.	REV.	
3413	P_400	

DO NOT SCALE FOR CONSTRUCTION PURPOSES • ALL DIMENSIONS TO BE CHECKED ON SITE • NOTIFY ARCHITECT OF ALL DISCREPANCIES • THIS DRAWING IS COPYRIGHT

DAVIES SUTTON
ARCHITECTS
Penrhed Studios • Penrhed Street
Grangeltown • Cardiff • CF11 7JU
Tel: 029 2066 4455 • Fax: 029 2066 4411
E-mail: office@davies-sutton.co.uk
Web: www.davies-sutton.co.uk

Notes:
Responsibility is not accepted for errors made by others scaling from this drawing.
All construction information should be taken from figured dimensions only.
Dimensions are in millimetres unless otherwise stated.
All dimensions and conditions are to be checked on site prior to preparing drawings or commencing any work.
Any variations or supplementary drawings are to be approved by The Architect.