


VALE OF GLAMORGAN COUNCIL  
 AMENDED PLANS  
 RECEIVED Date.....

2014/01445/FUL Received 20 January 2015

THE VALE OF GLAMORGAN COUNCIL  
 TOWN AND COUNTRY PLANNING ACT 1990  
**APPROVED**  
 SUBJECT TO COMPLIANCE WITH CONDITIONS (IF ANY)



**SECTION AA**  
 SCALE 1:100 @ A1, 1:200 @ A3

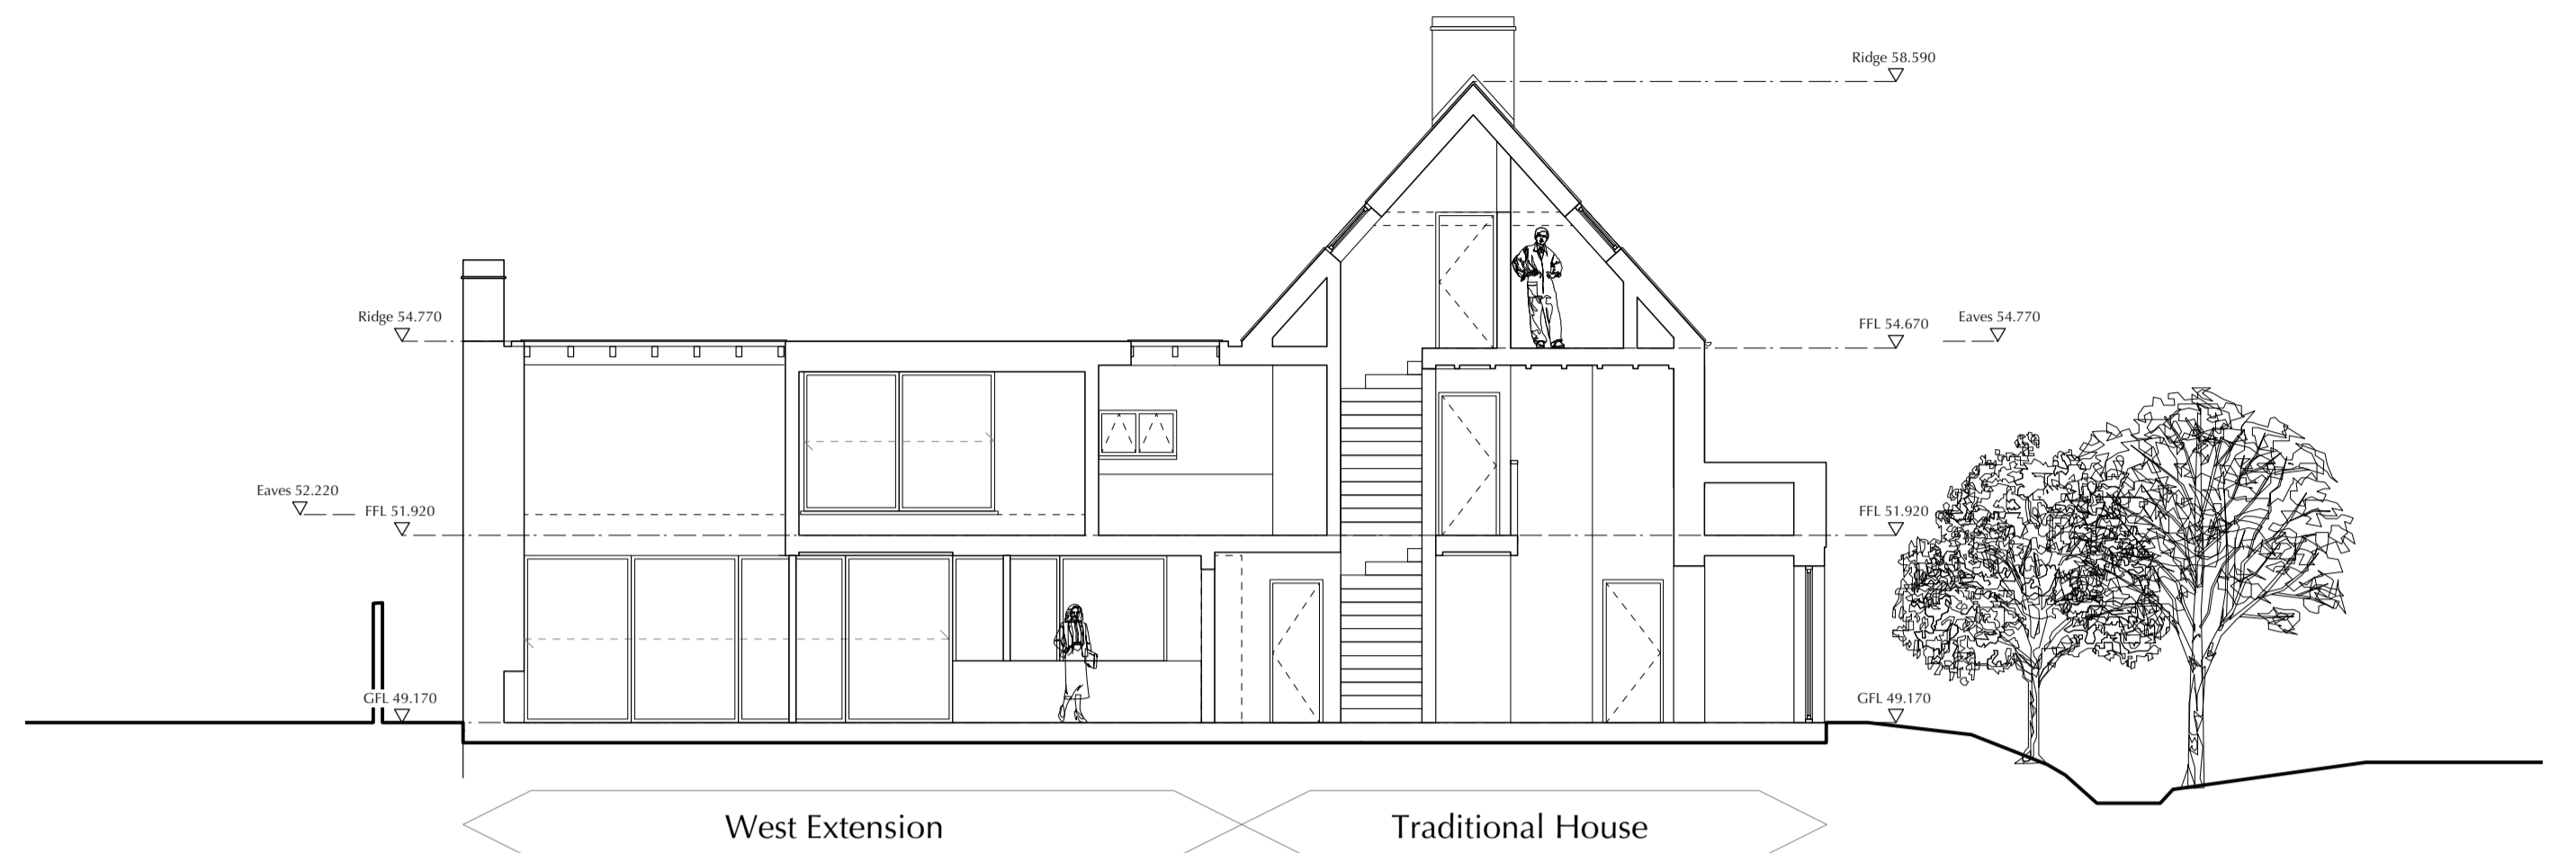


**SECTION BB**  
 SCALE 1:100 @ A1, 1:200 @ A3



**SECTION CC**  
 SCALE 1:100 @ A1, 1:200 @ A3



**SECTION DD**  
 SCALE 1:100 @ A1, 1:200 @ A3

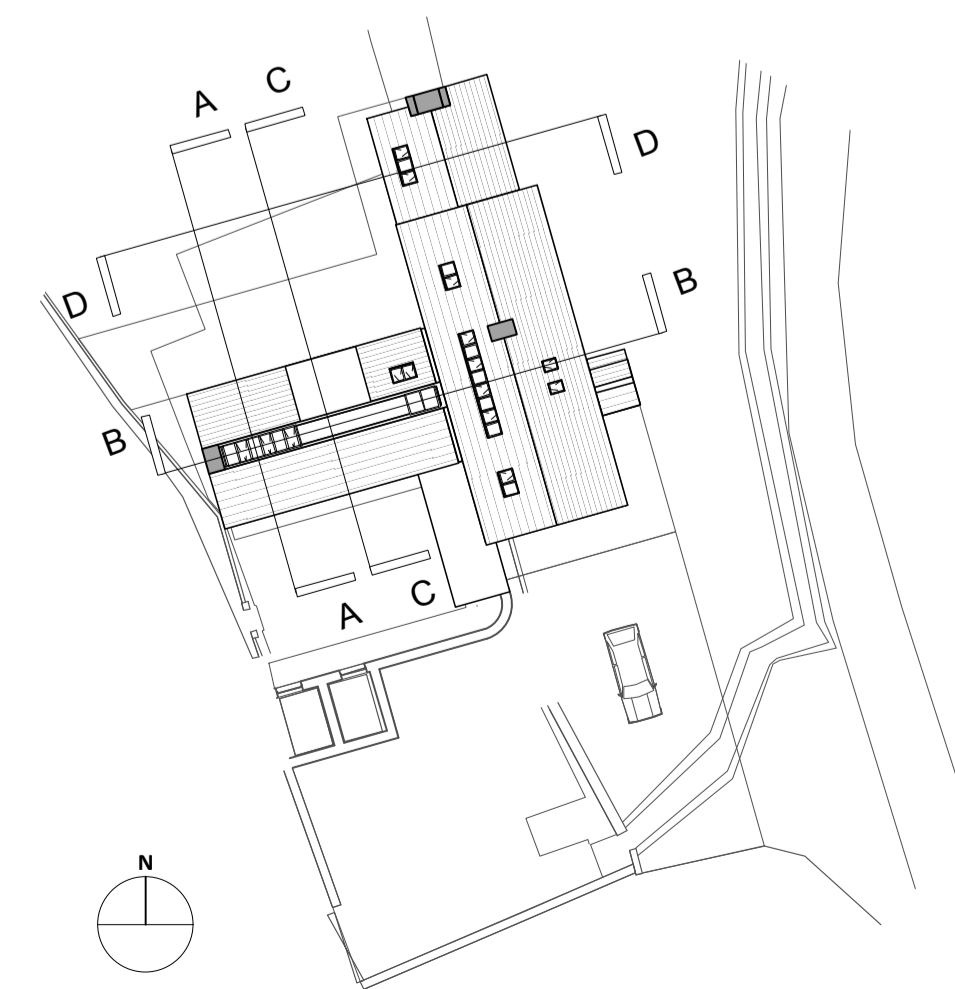

Notes:  
 Responsibility is not accepted for errors made by others scaling from this drawing.  
 All construction information should be taken from figured dimensions only.  
 Dimensions are in millimetres unless otherwise stated.  
 All dimensions and conditions are to be checked on site prior to preparing drawings or commencing any work.  
 Any variations or supplementary drawings are to be approved by The Architect.

NO.	DATE	REVISION	A 15/1/15 Garage omitted. Landscaping amended to suit.	
CLIENT			Mr & Mrs Mackle	
PROJECT			Stourbridge House, Llysworney	
DRAWING TITLE			Proposed Sections	
DRAWN/CHECKED	SCALE	DATE	DRAWING NO.	REV.
CS/MP	1:100 @ A1	Nov' 2014	3413	P_400 A

DO NOT SCALE FOR CONSTRUCTION PURPOSES • ALL DIMENSIONS TO BE CHECKED ON SITE • NOTIFY ARCHITECT OF ALL DISCREPANCIES • THIS DRAWING IS COPYRIGHT

**DAVIES SUTTON**  
 ARCHITECTS  
 Penrhed Studios • Penrhed Street  
 Grange Town • Cardiff • CF11 7JU  
 Tel: 029 2066 4455 • Fax: 029 2066 4411  
 Email: office@davies-sutton.co.uk  
 Web: www.davies-sutton.co.uk