


THE LINKS, ABERTHIN, CF71 7HB

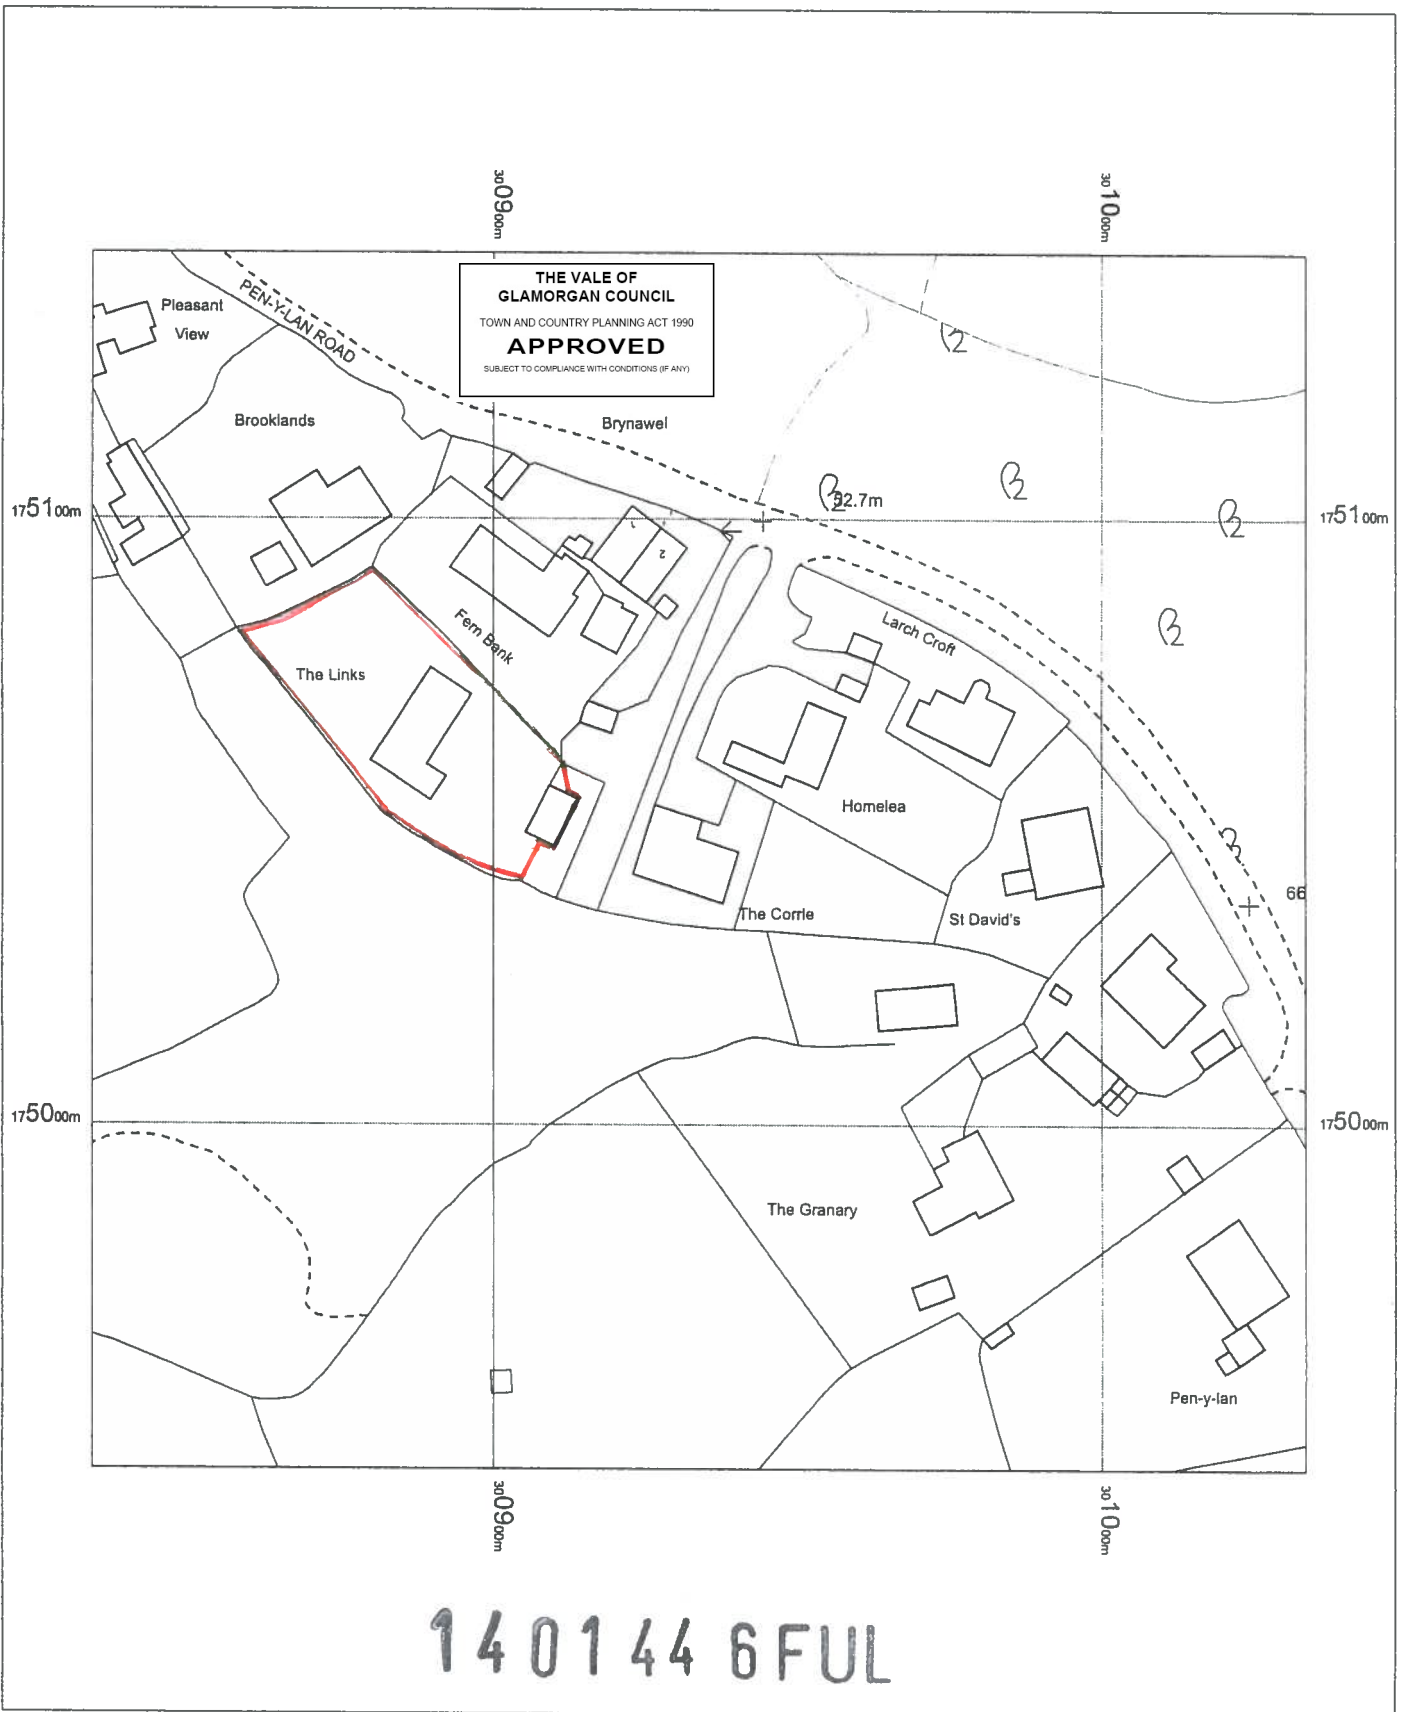

140144 6FUL

RECEIVED

10 DEC 2014

ENVIRONMENTAL
AND ECONOMIC
REGENERATION

dma	don mitchell architect 39 High Street Cowbridge 01446 771218	DRAWN	SCALE 1:1250 @ A4
		CHECKED	DATE July 2014
PROJECT The Links Aberthin		TITLE Location Plan	
		STATUS Planning	
		DRAWING NO. AS01	REVISION ○