


AS EXISTING

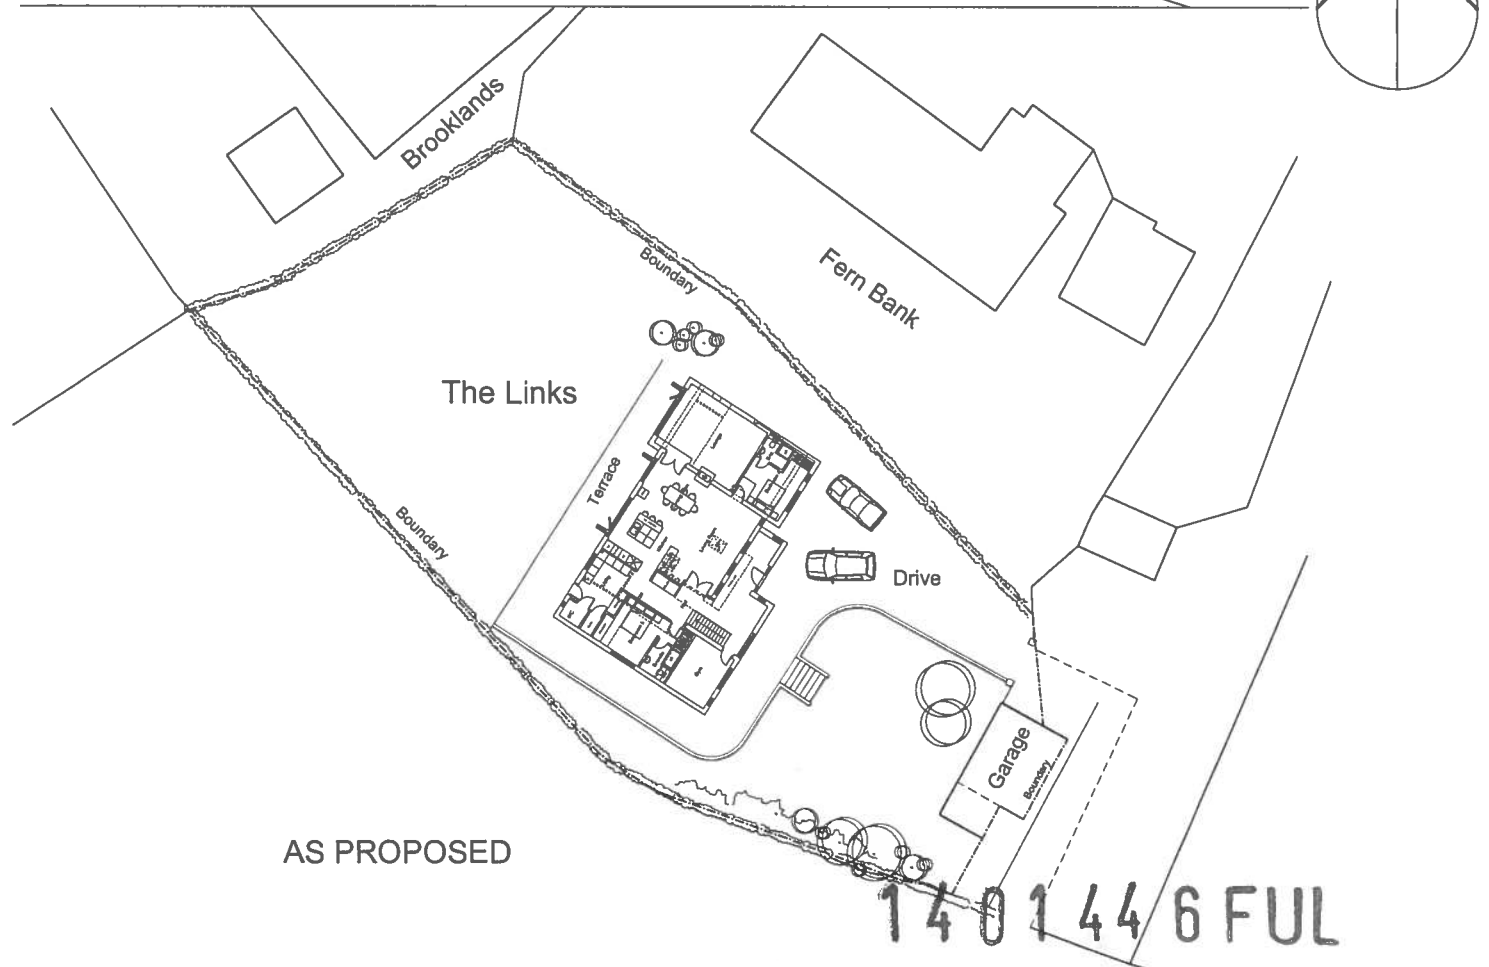

AS PROPOSED

1401446 FUL

RECEIVED  
 10 DEC 2014  
 ENVIRONMENTAL  
 AND ECONOMIC  
 REGENERATION

<b>dma</b> don mitchell architect 39 High Street Cowbridge 01446 771218	DRAWN SCALE 1:500 @ A4
	CHECKED DATE July 2014
PROJECT <b>The Links          Aberthin</b>	TITLE <b>Block Plans          as existing          and proposed</b>
STATUS Planning	
DRAWING NO. <b>AS 02</b>	REVISION ○

THE VALE OF  
 GLAMORGAN COUNCIL  
 TOWN AND COUNTRY PLANNING ACT 1990  
**APPROVED**  
 (SUBJECT TO COMPLIANCE WITH CONDITIONS (IF ANY))