




THE VALE OF  
GLAMORGAN COUNCIL  
TOWN AND COUNTRY PLANNING ACT 1990  
**APPROVED**  
SUBJECT TO COMPLIANCE WITH CONDITIONS (IF ANY)

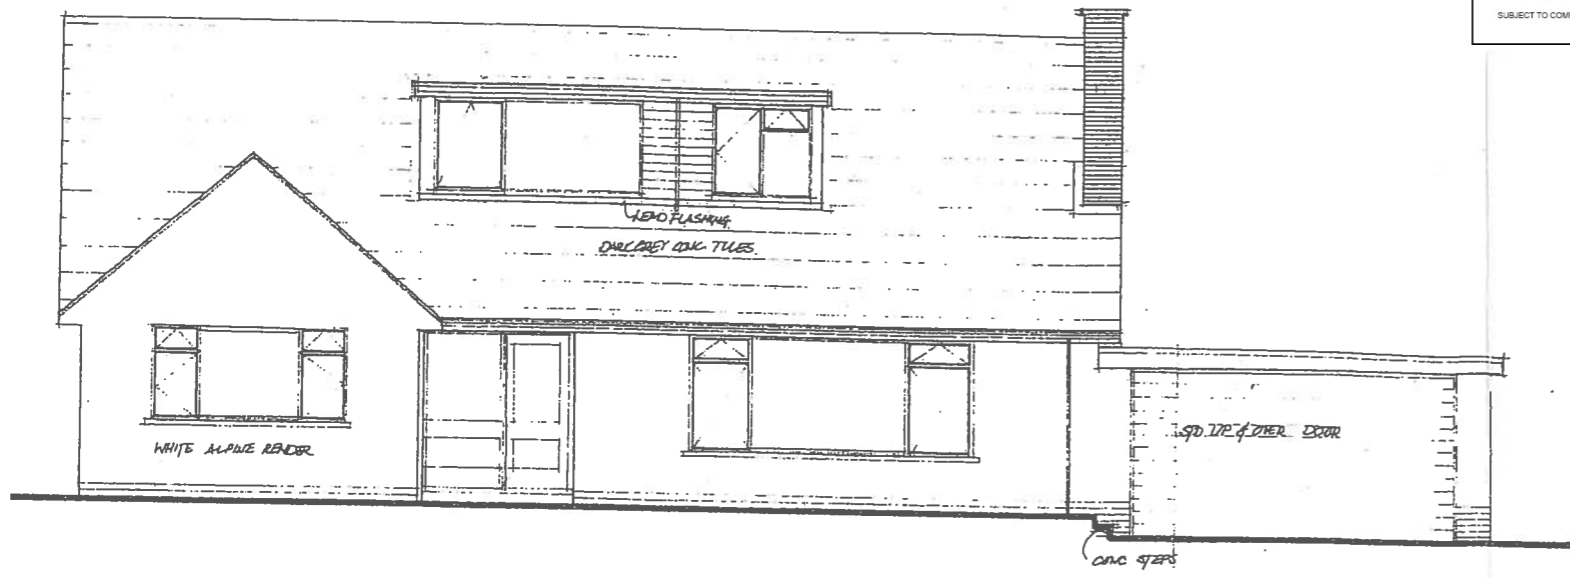


FRONT (East) ELEVATION AS EXISTING

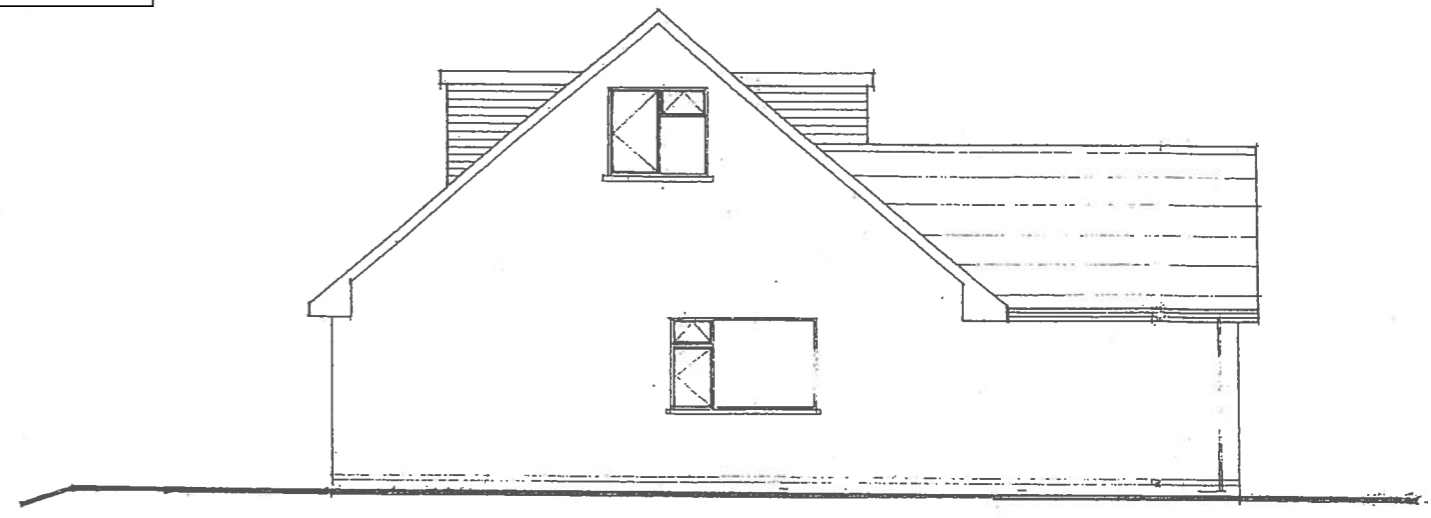

SIDE (South) ELEVATION AS EXISTING

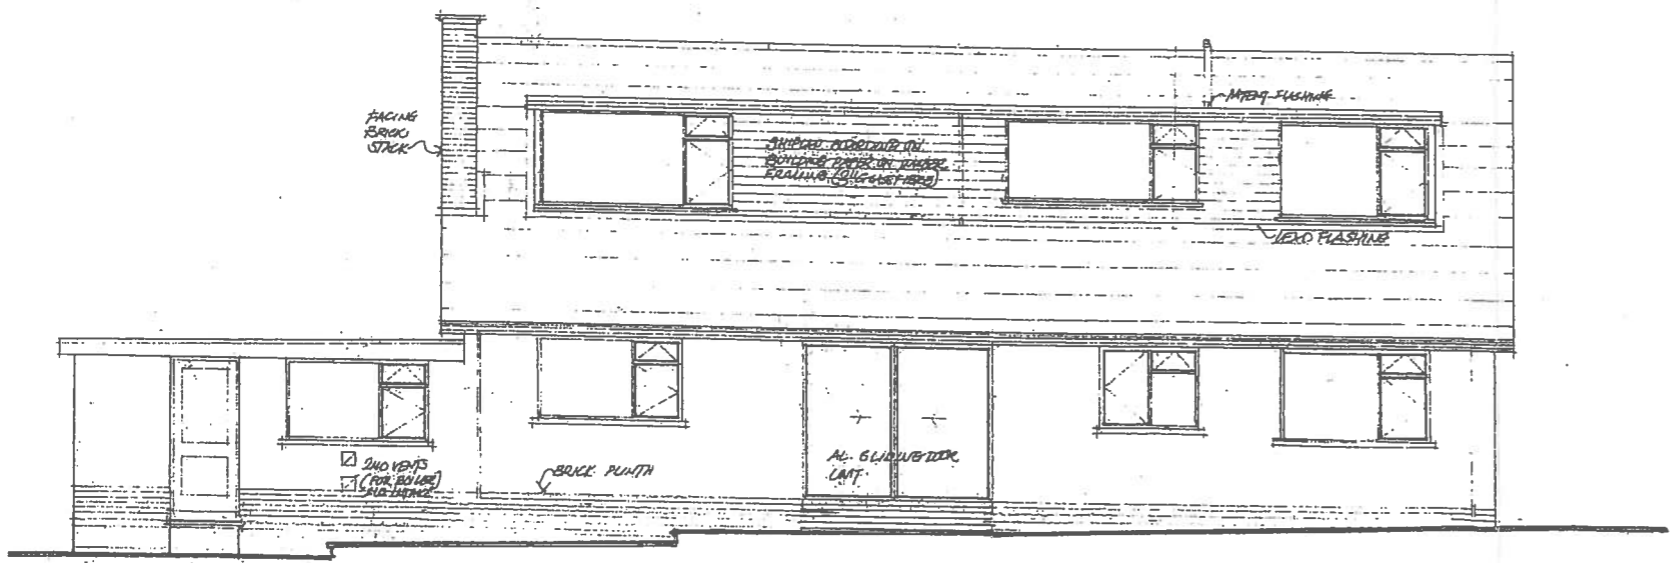

REAR (West) ELEVATION AS EXISTING

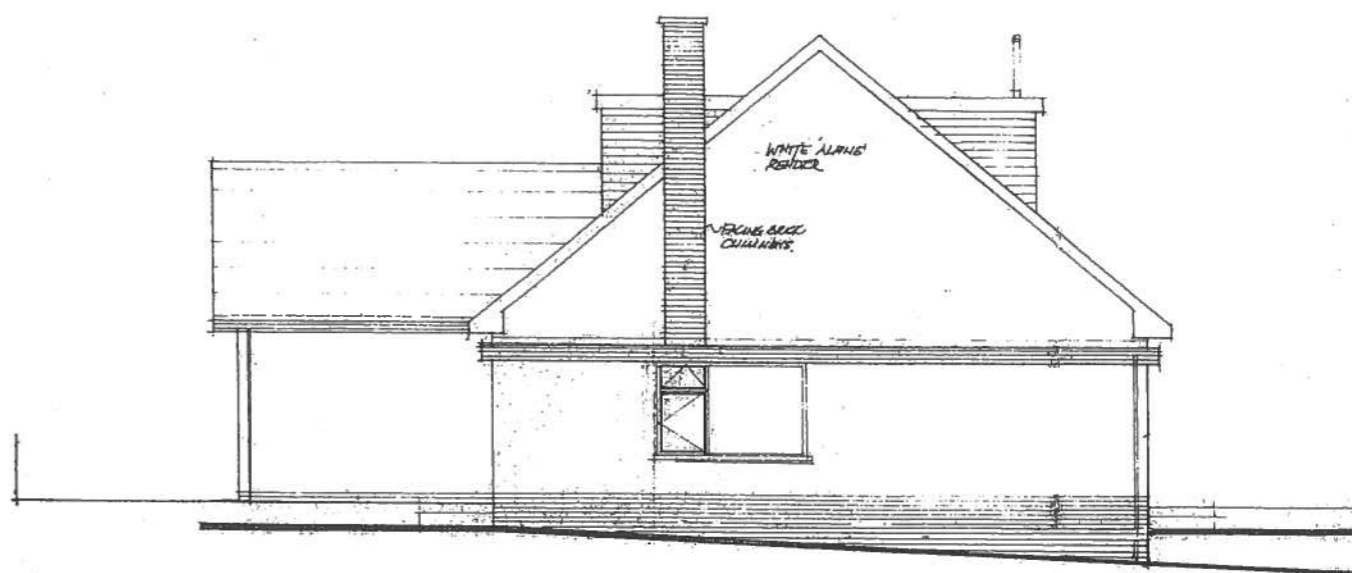

SIDE (North) ELEVATION AS EXISTING

1401446 FUL

RECEIVED  
10 DEC 2014

ENVIRONMENTAL  
AND ECONOMIC  
REGENERATION

dma	don mitchell architect 39 High Street Cowbridge 01446 771218	DRAWN	SCALE 1:100 @ A4
		CHECKED	DATE July 2014
PROJECT	TITLE	STATUS	
The Links Aberthin	Elevations As Existing	Planning	
		DRAWING NO.	REVISION
		AL02	○