


THE VALE OF
GLAMORGAN COUNCIL
TOWN AND COUNTRY PLANNING ACT 1990
APPROVED
SUBJECT TO COMPLIANCE WITH CONDITIONS (IF ANY)

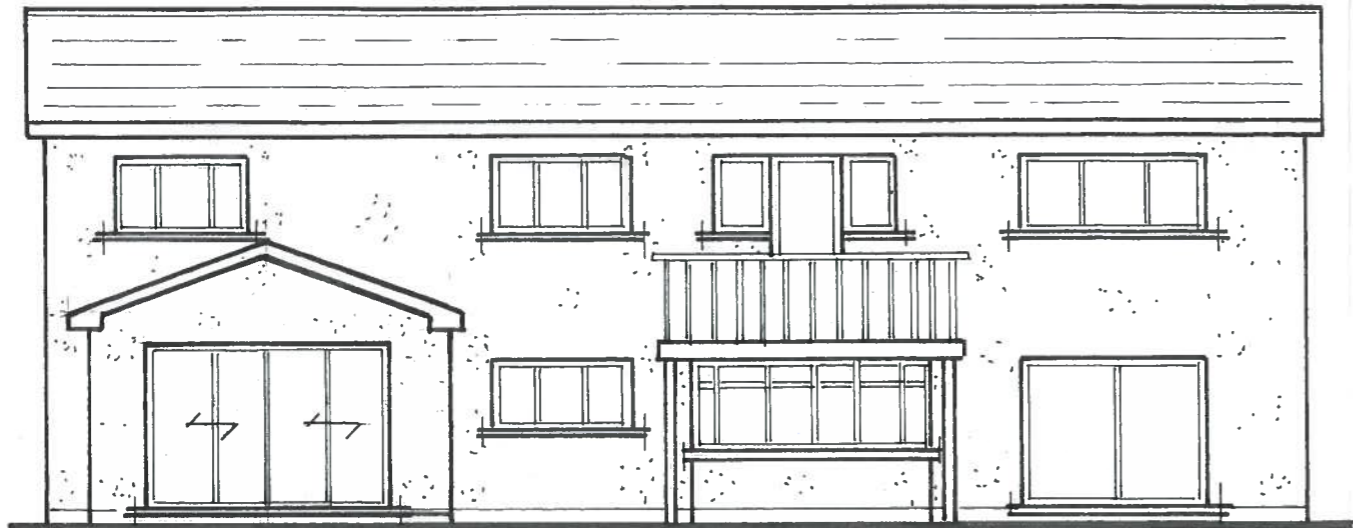


PROPOSED REAR




PROPOSED SIDE

1401449 FUL

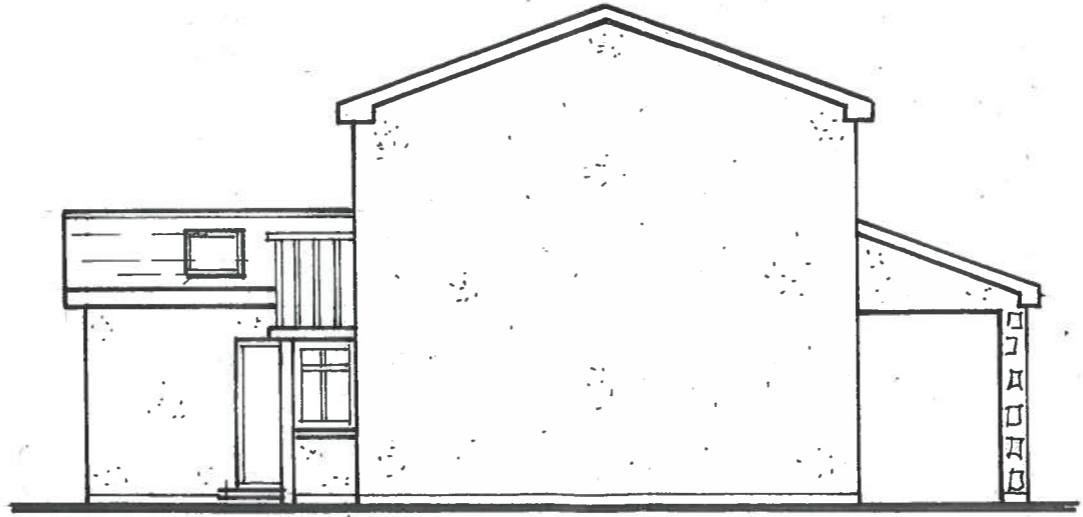

PROPOSED SIDE

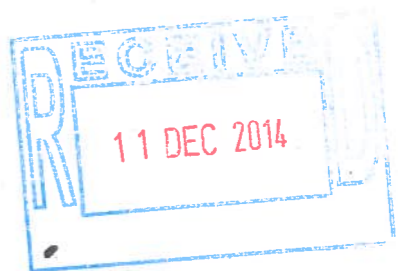

	NOTES:	Client	Scale 1:100	Drawing Title	
	All dimensions must be checked on site and not scaled from this drawing.	Job Title PROPOSED ELEVATIONS	Drawn by	Drg No.	Rev
			Date		