

THE VALE OF GLAMORGAN COUNCIL  
**SUPERSEDED**



**SECTION AA**  
SCALE 1:100 @ A1, 1:200 @ A3




**SECTION BB**  
SCALE 1:100 @ A1, 1:200 @ A3



**SECTION CC**  
SCALE 1:100 @ A1, 1:200 @ A3



**SECTION DD**  
SCALE 1:100 @ A1, 1:200 @ A3

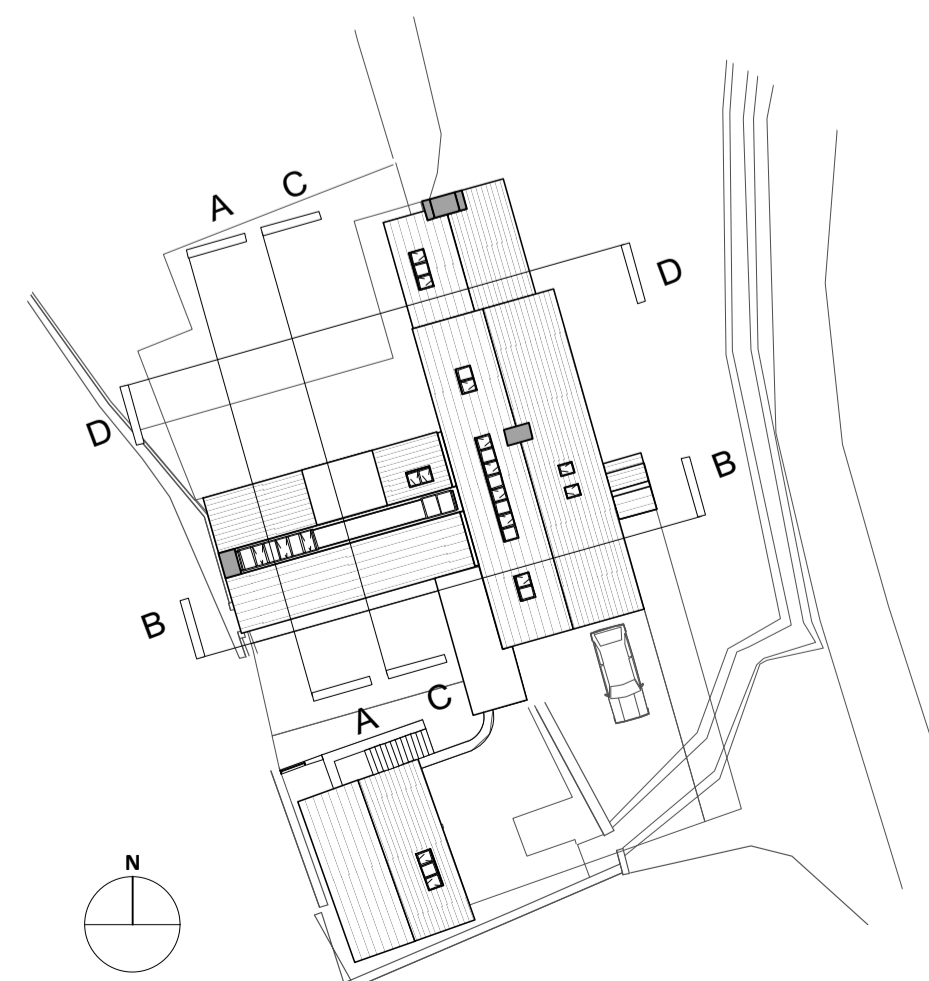

NO.	DATE	REVISION
CLIENT		
Mr & Mrs Mackle		
PROJECT		
Stourbridge House, Llysworney		
DRAWING TITLE		
Proposed Sections		
DRAWN/CHECKED	SCALE	DATE
CS/MP	1:100 @ A1	Nov' 2014
DRAWING NO.	REV.	
3413	P_400	

DO NOT SCALE FOR CONSTRUCTION PURPOSES • ALL DIMENSIONS TO BE CHECKED ON SITE • NOTIFY ARCHITECT OF ALL DISCREPANCIES • THIS DRAWING IS COPYRIGHT

**DAVIES SUTTON**  
ARCHITECTS  
Penrhod Studios • Penrhod Street  
Grangeltown • Cardiff • CF11 7JU  
Tel: 029 2066 4455 • Fax: 029 2066 4411  
E-mail: office@davies-sutton.co.uk  
Web: www.davies-sutton.co.uk

Notes:  
Responsibility is not accepted for errors made by others scaling from this drawing.  
All construction information should be taken from figured dimensions only.  
Dimensions are in millimetres unless otherwise stated.  
All dimensions and conditions are to be checked on site prior to preparing drawings or commencing any work.  
Any variations or supplementary drawings are to be approved by The Architect.