



LOCATION PLAN

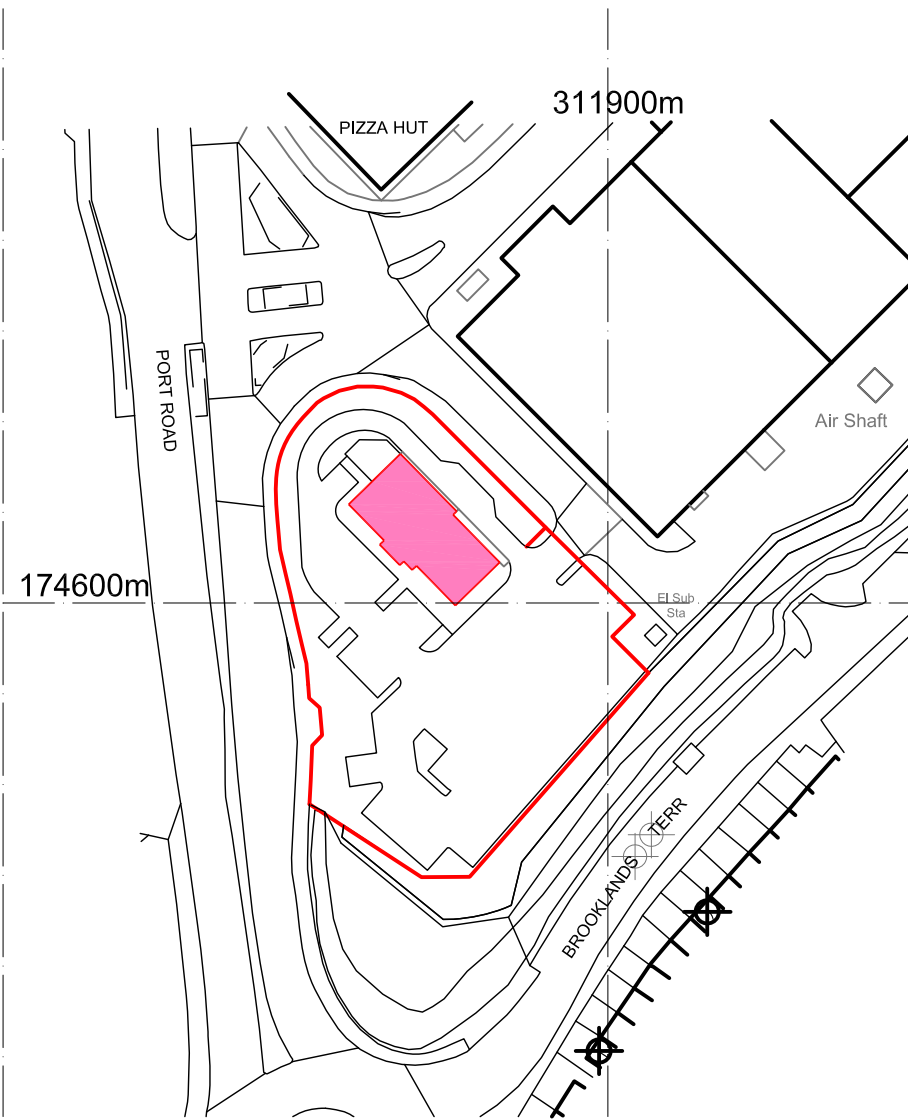


LOCATION PLAN 1:1250 @ A3

**THE VALE OF
GLAMORGAN COUNCIL**
TOWN AND COUNTRY PLANNING ACT 1990
APPROVED
SUBJECT TO COMPLIANCE WITH CONDITIONS (IF ANY)

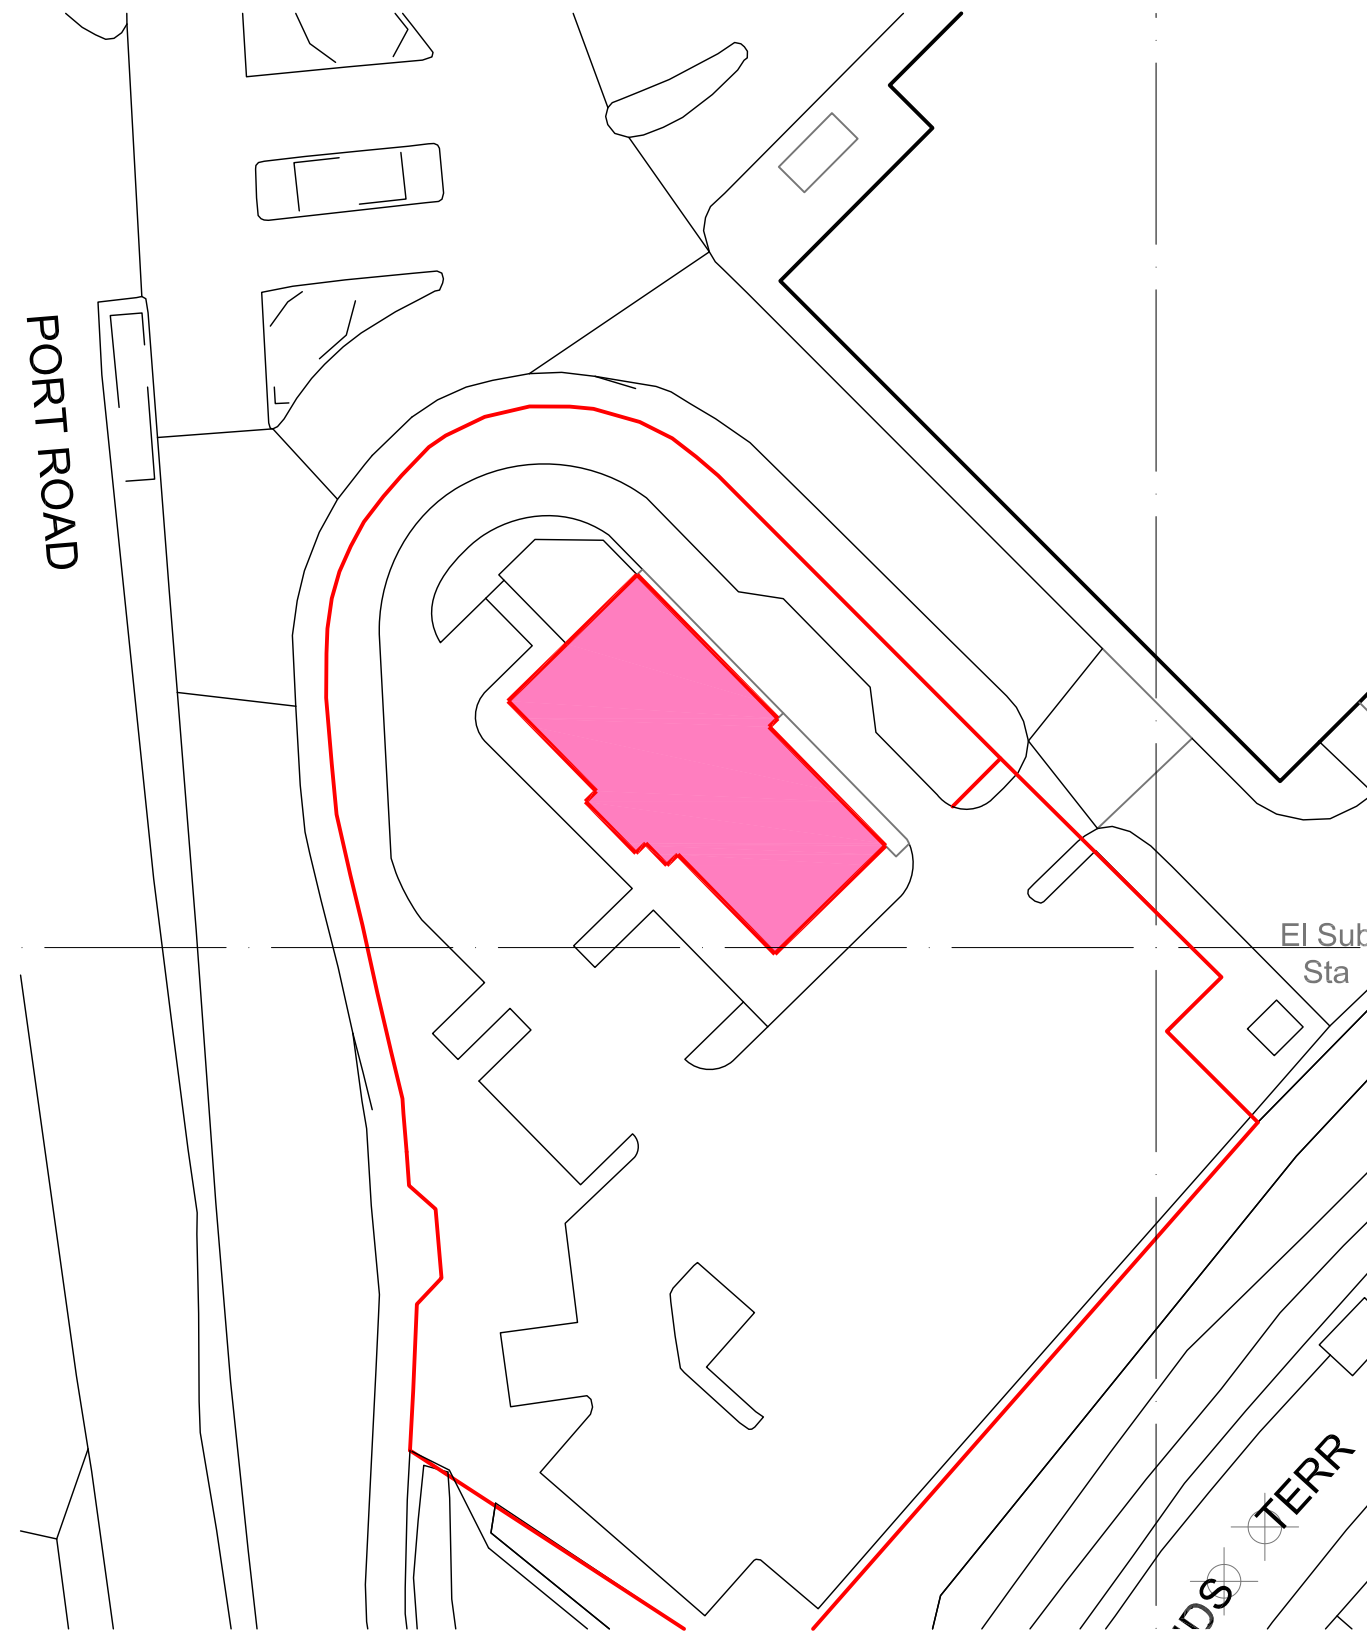

BLOCK PLAN 1:500 @ A3

~~Contents are not to scale from this print or use as a template.
All dimensions must be verified on site before any work is put in hand and any
discrepancies must be reported to the Designer immediately.
Where any variations occur between small scale and detailed drawings the detailed
drawings should take precedence.
Copyright of this drawing is reserved by Britsch Design and is issued on condition that it
is not copied, reproduced or disclosed to any third party either wholly or in part without the consent
of Britsch Design in writing.~~

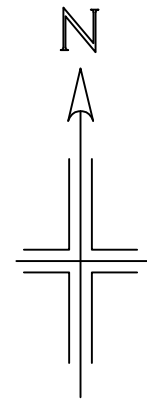

REV.

Client

UNIONBURGER Ltd

Project

**BURGER KING
CULVERHOUSE CROSS, CARDIFF,**

Drawing Title

LOCATION & BLOCK PLAN

Proj. No.	Dwg. No.	Revision
BD/ 1317/14	A3/1000	
Drawn by	Scale	Date
bd	1/1250	Dec 14

britsch design

Architecture/Interior Design/Project Management

Web Site: www.britsch.co.uk | Email: info@britsch.co.uk

The Annex / 33 Dillingburgh Road | 01323 419660/ Phone
Old Town/ Eastbourne/ BN20 8LU | 01323 419660/ Fax

BURGER KING - CULVERHOUSE CROSS RETAIL PARK , CARDIFF, CF5 6XJ

LOCATION