


Red House

VALE OF GLAMORGAN COUNCIL **-3**
ADDITIONAL DRAWINGS

2015/00030/FUL
Received 3 March 2015

THE VALE OF
GLAMORGAN COUNCIL
TOWN AND COUNTRY PLANNING ACT 1990
APPROVED
SUBJECT TO COMPLIANCE WITH CONDITIONS (IF ANY)

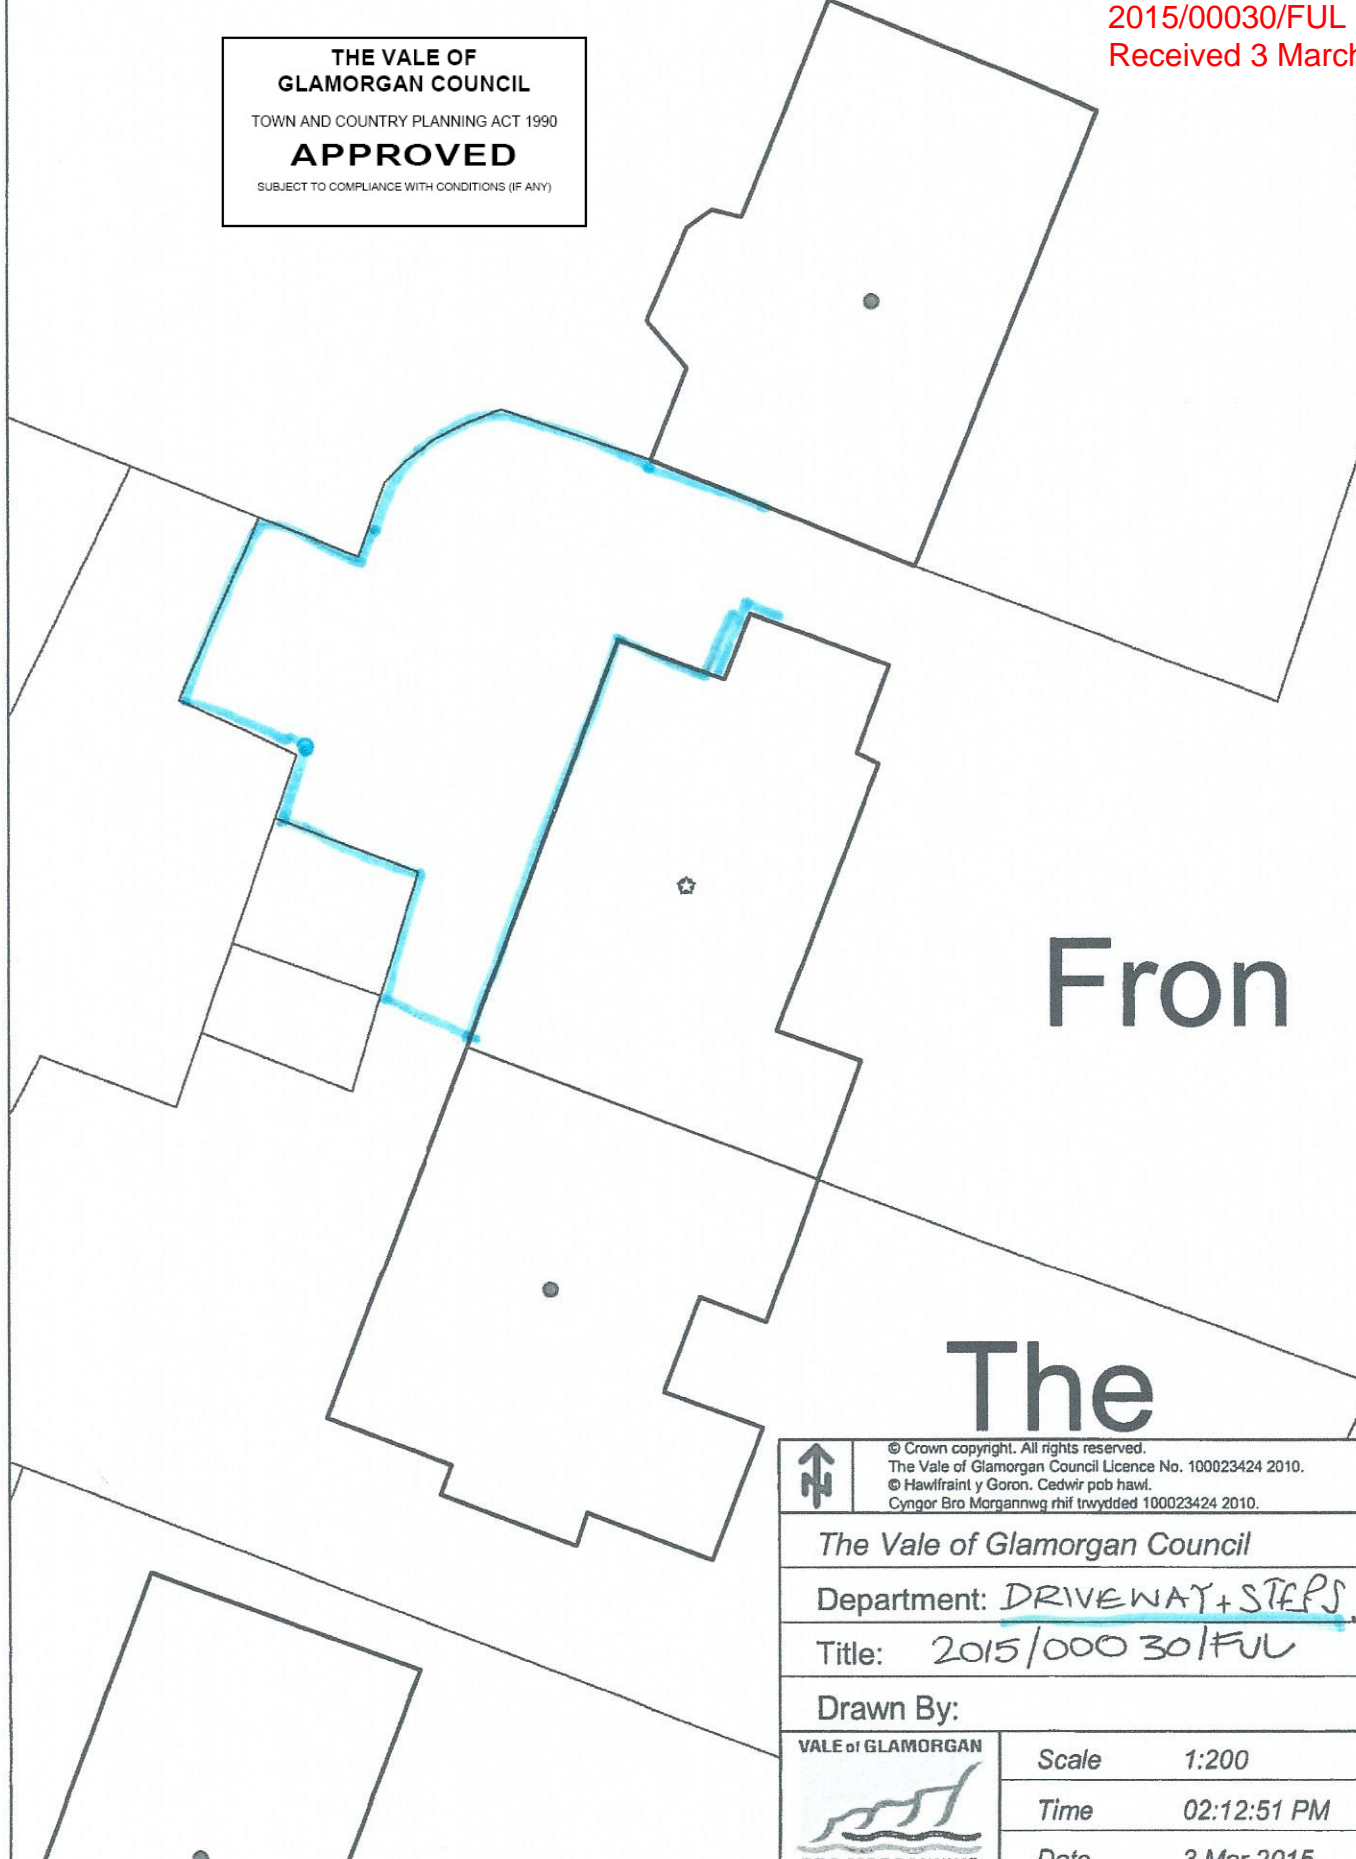

Fron

The




© Crown copyright. All rights reserved.
The Vale of Glamorgan Council Licence No. 100023424 2010.
© Hawlfraint y Goron. Cedwir pob hawl.
Cyngor Bro Morgannwg rhif twydded 100023424 2010.

The Vale of Glamorgan Council

Department: DRIVEWAY + STEPS

Title: 2015/00030/FUL

Drawn By:

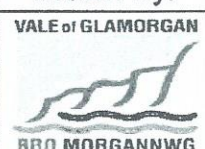

Scale	1:200
Time	02:12:51 PM
Date	3 Mar 2015