



APPENDIX 1

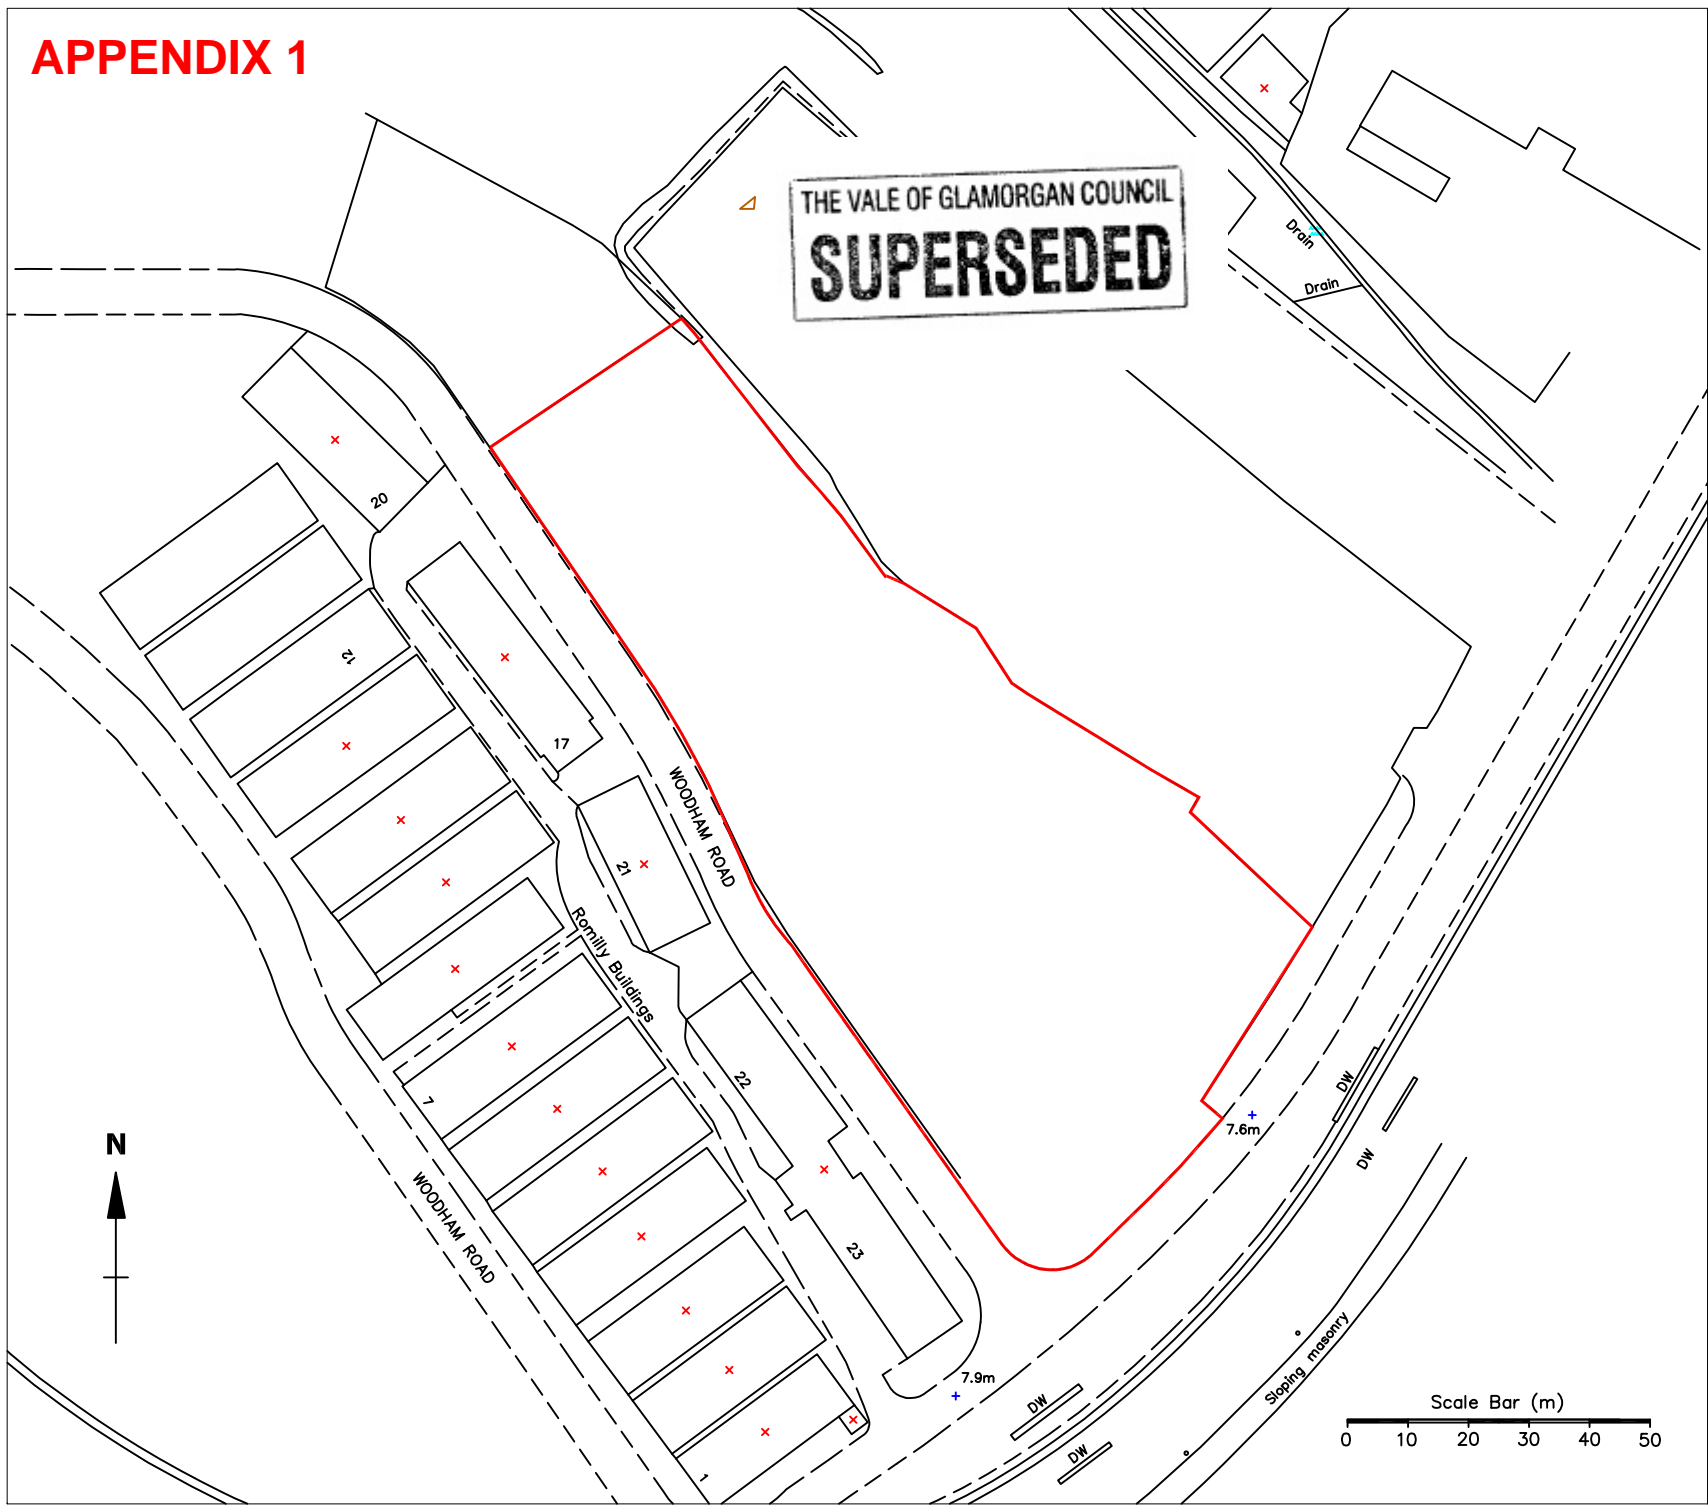

Oaktree Environmental Ltd 

Waste Management and Environmental Consultants

Unit 5, Oasis Park, Road One
Winsford Industrial Estate, Winsford
Cheshire CW7 3RY
Tel: 01606 558833
Fax: 01606 861182
E-mail: sales@oaktree-environmental.co.uk

Title: SITE LOCATION PLAN

Drawing No: SRB/02

Client: Sunrise Renewables Ltd

Site: Woodham Road, Barry

NGR:

Date: 5 September 2008 Printed At: A4

Scale: 1:1,250


Revision: A Drawn By: RS Checked:

KEY:
— = Application Site

Notes:

Revision Details:

Rev	Description	Date
-	First Draft	14/08/08
A	Application copy	05/09/08

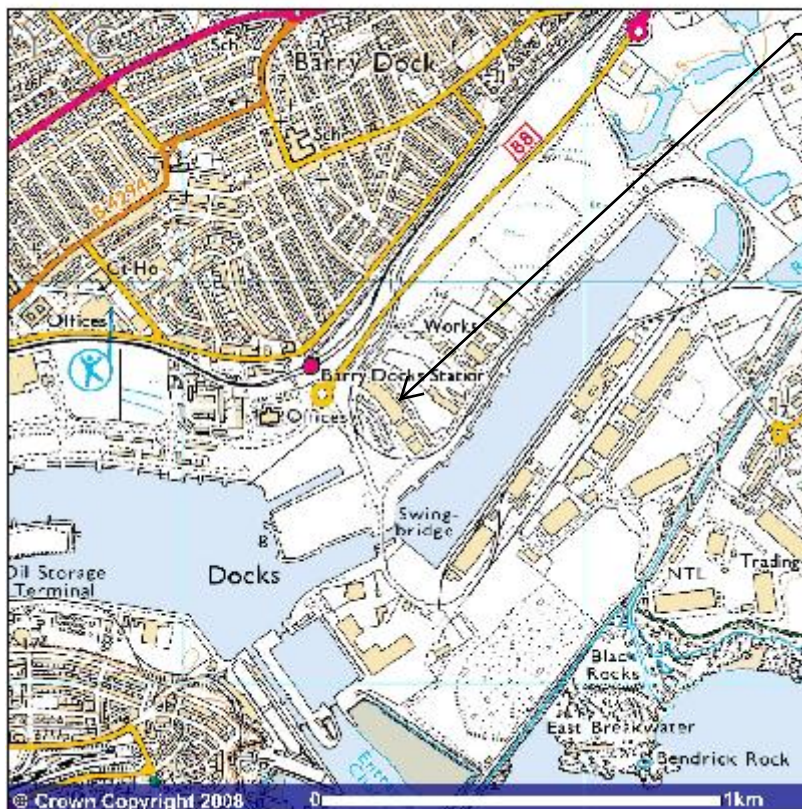

Site Location

© Crown Copyright 2008 0 1km

© Crown Copyright 2008

Drawing No.	SRB/01	Date	06 August 2008
Revision	A	Prepared by	IH
Title	Site Location Map		
Scale	as shown		
Client	Sunrise Renewables		
Site	Barry Docks, Barry		
<p>Oaktree Environmental Ltd Unit 5, Oasis Park, Road One, Winsford Industrial Estate, Winsford, Cheshire CW7 3RY Tel: 01606 558833 Fax: 01606 861182 e-mail: sales@oaktree-environmental.co.uk</p>			
<p>Reproduced with the permission of the controller of H.M.S.O. Crown copyright licence No. 100015148</p>			