


Sketch 1: Proposed summer writing shed & decking
on top of existing flat roofed
garage

THE VALE OF
GLAMORGAN COUNCIL
TOWN AND COUNTRY PLANNING ACT 1990
APPROVED
SUBJECT TO COMPLIANCE WITH CONDITIONS (IF ANY)

1500041 FUL

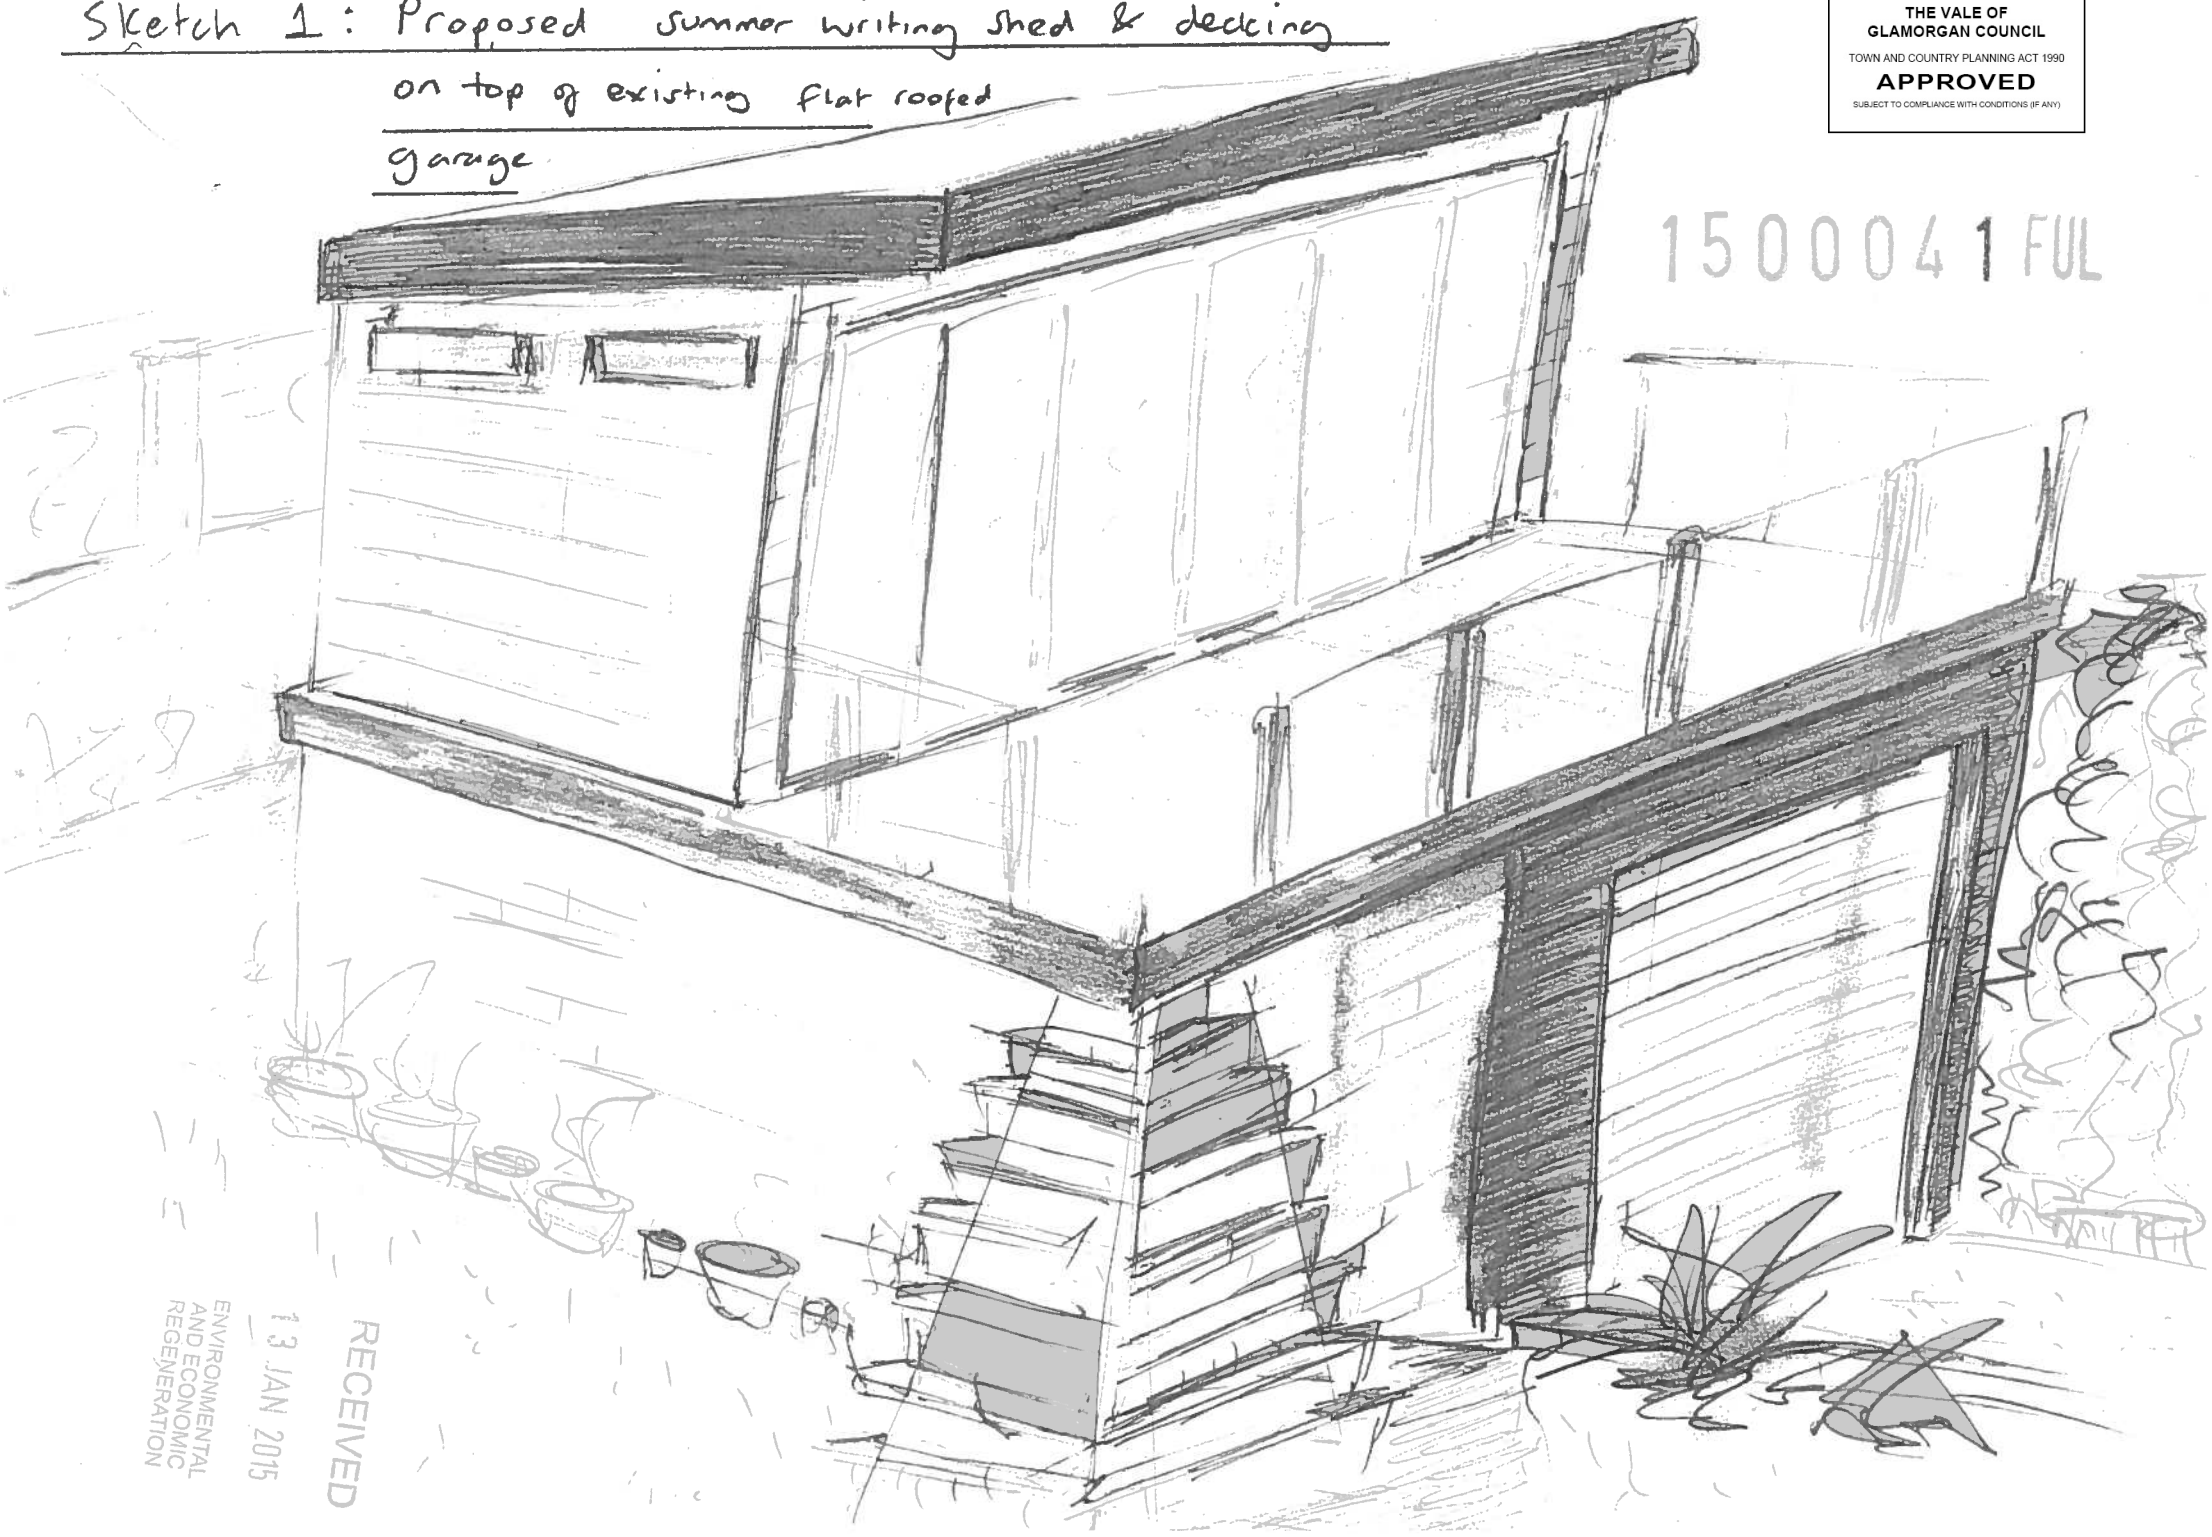

RECEIVED
13 JAN 2015
ENVIRONMENTAL
AND ECONOMIC
REGENERATION