

Notes:




This drawing is the copyright and property of The Royal Bank of Scotland plc. It must not be copied or published without written consent.

Please refer to figured dimensions

STYLES & WOOD DESIGN
Aspect House
Manchester Road
Allington WA14 5PG
T: +44 (0)1 61 926 6000
www.stylesandwood.co.uk

PLANNING

**THE VALE OF
GLAMORGAN COUNCIL
TOWN AND COUNTRY PLANNING ACT 1990
REFUSED**

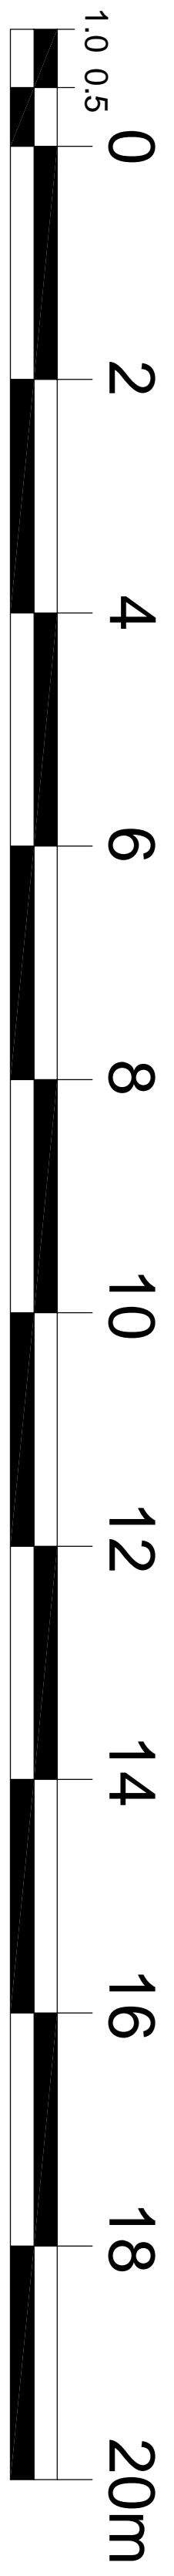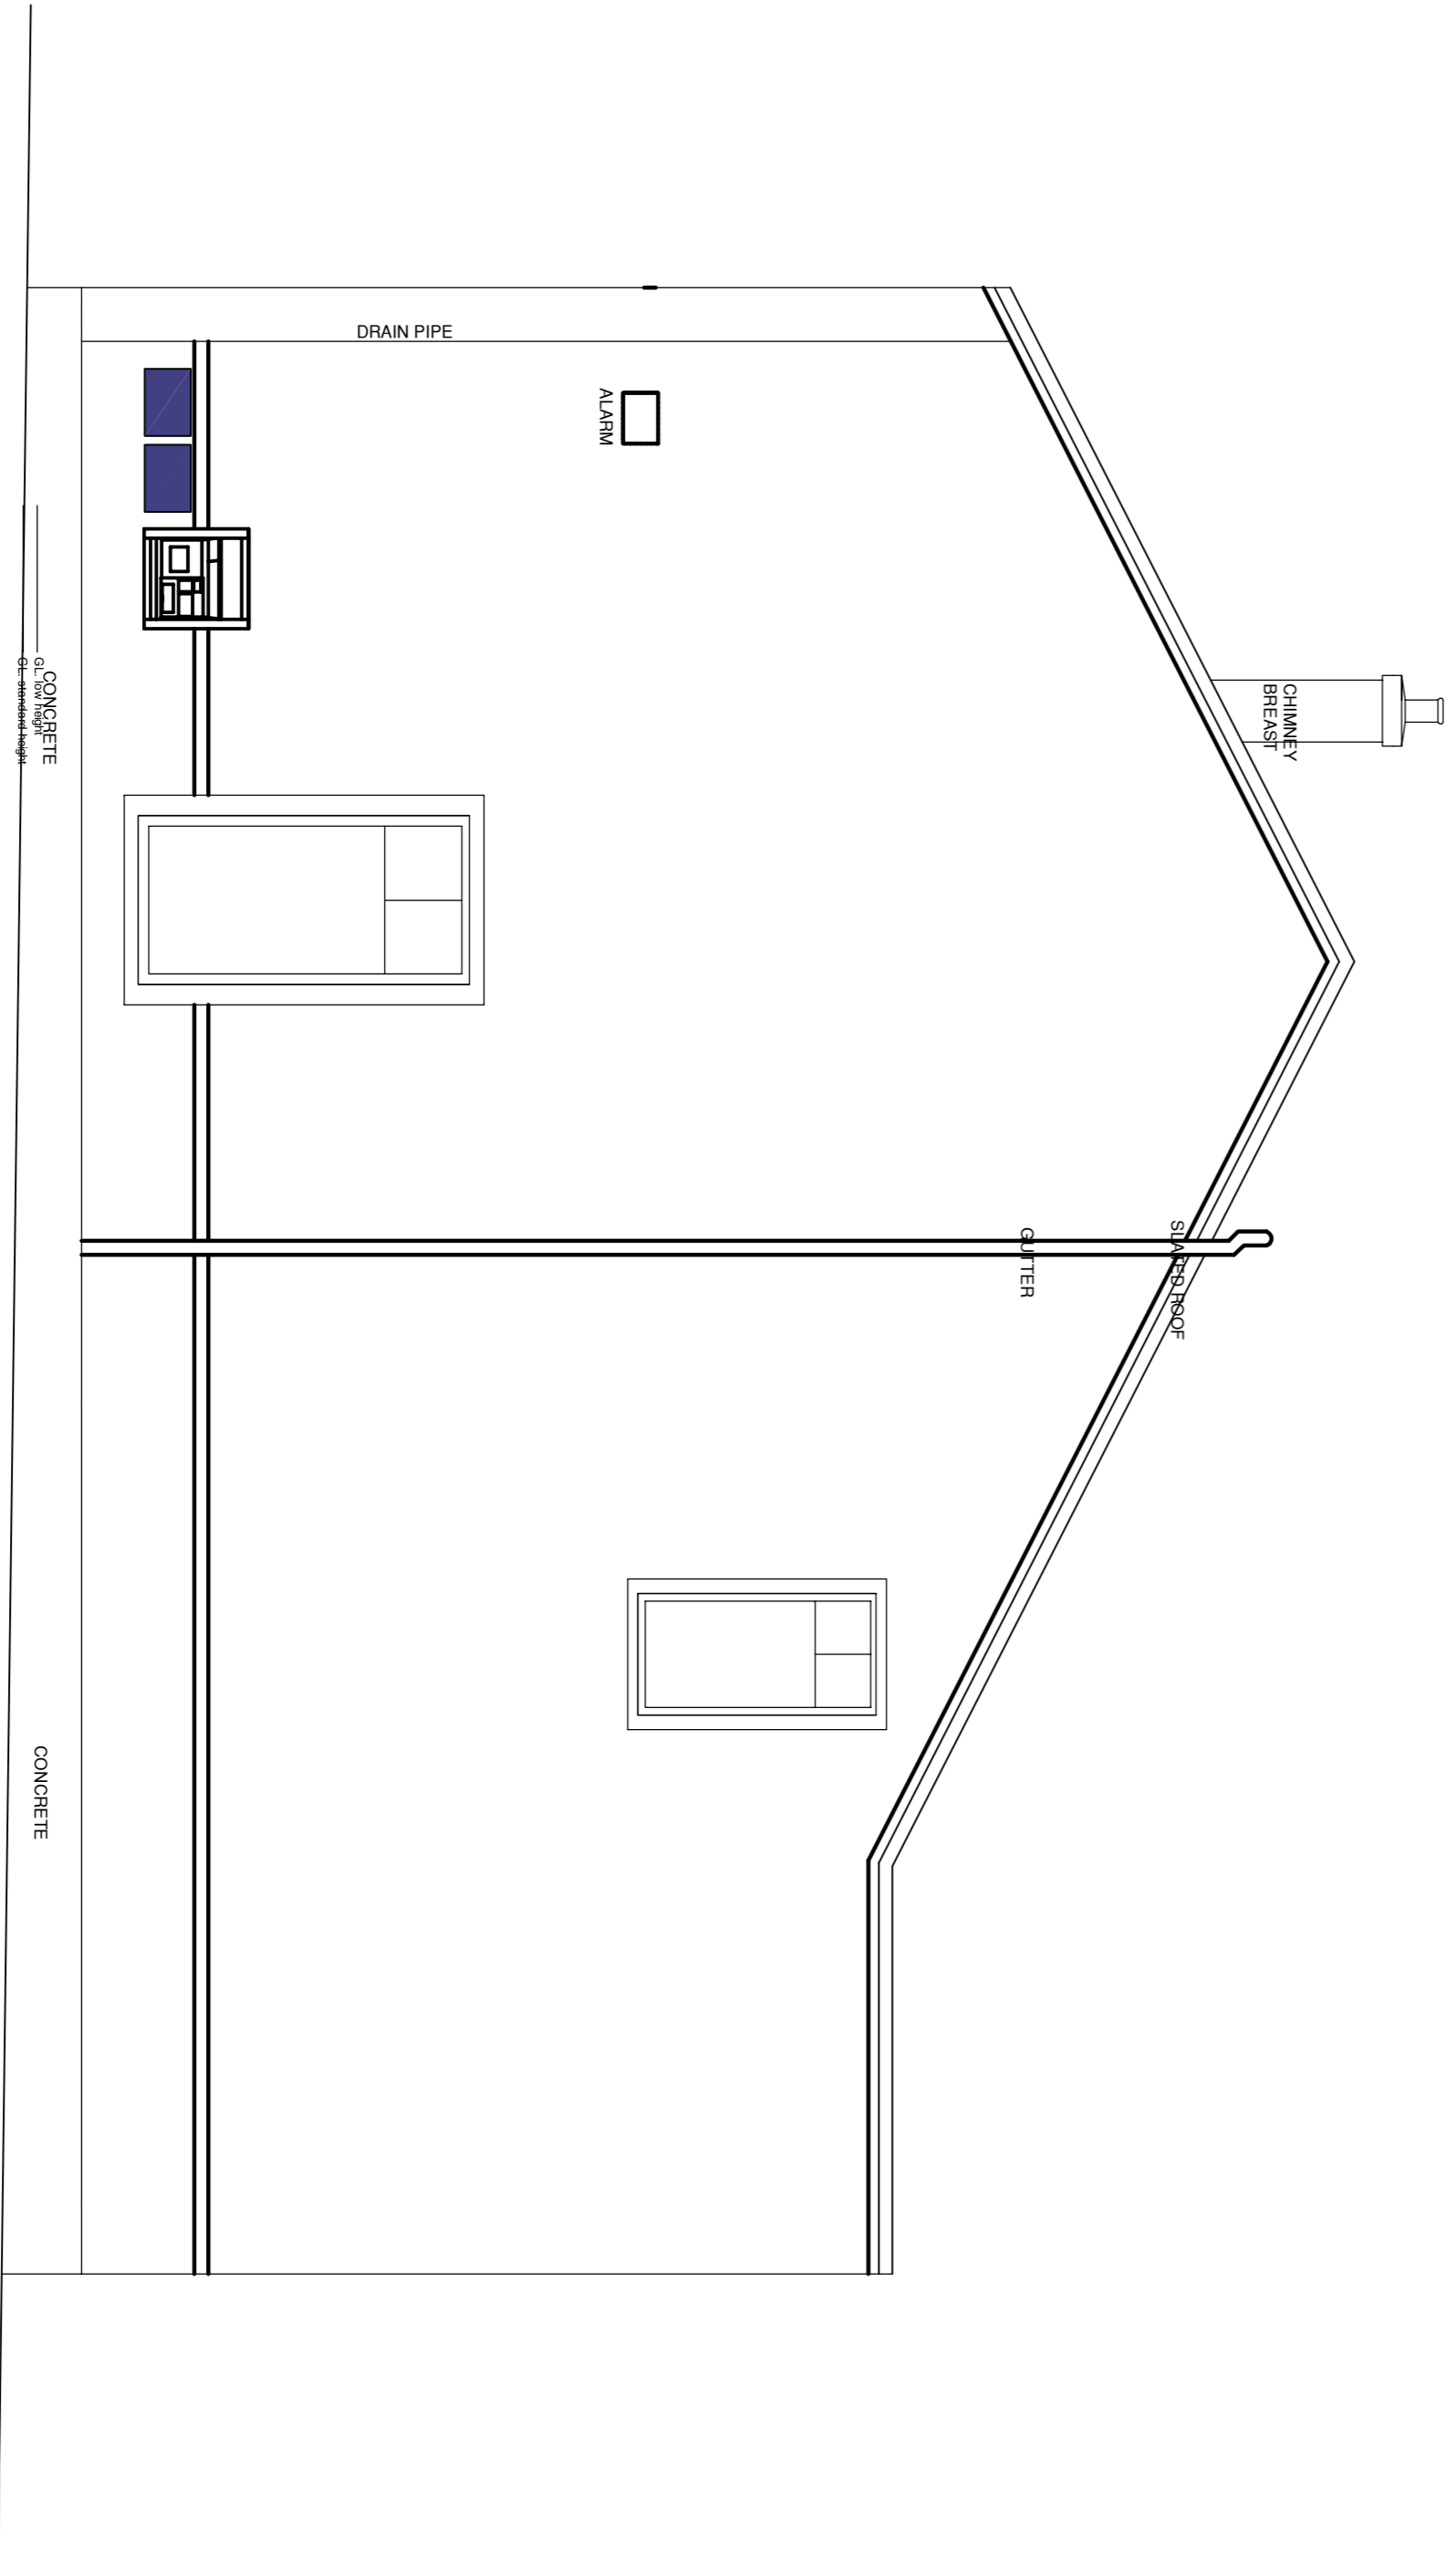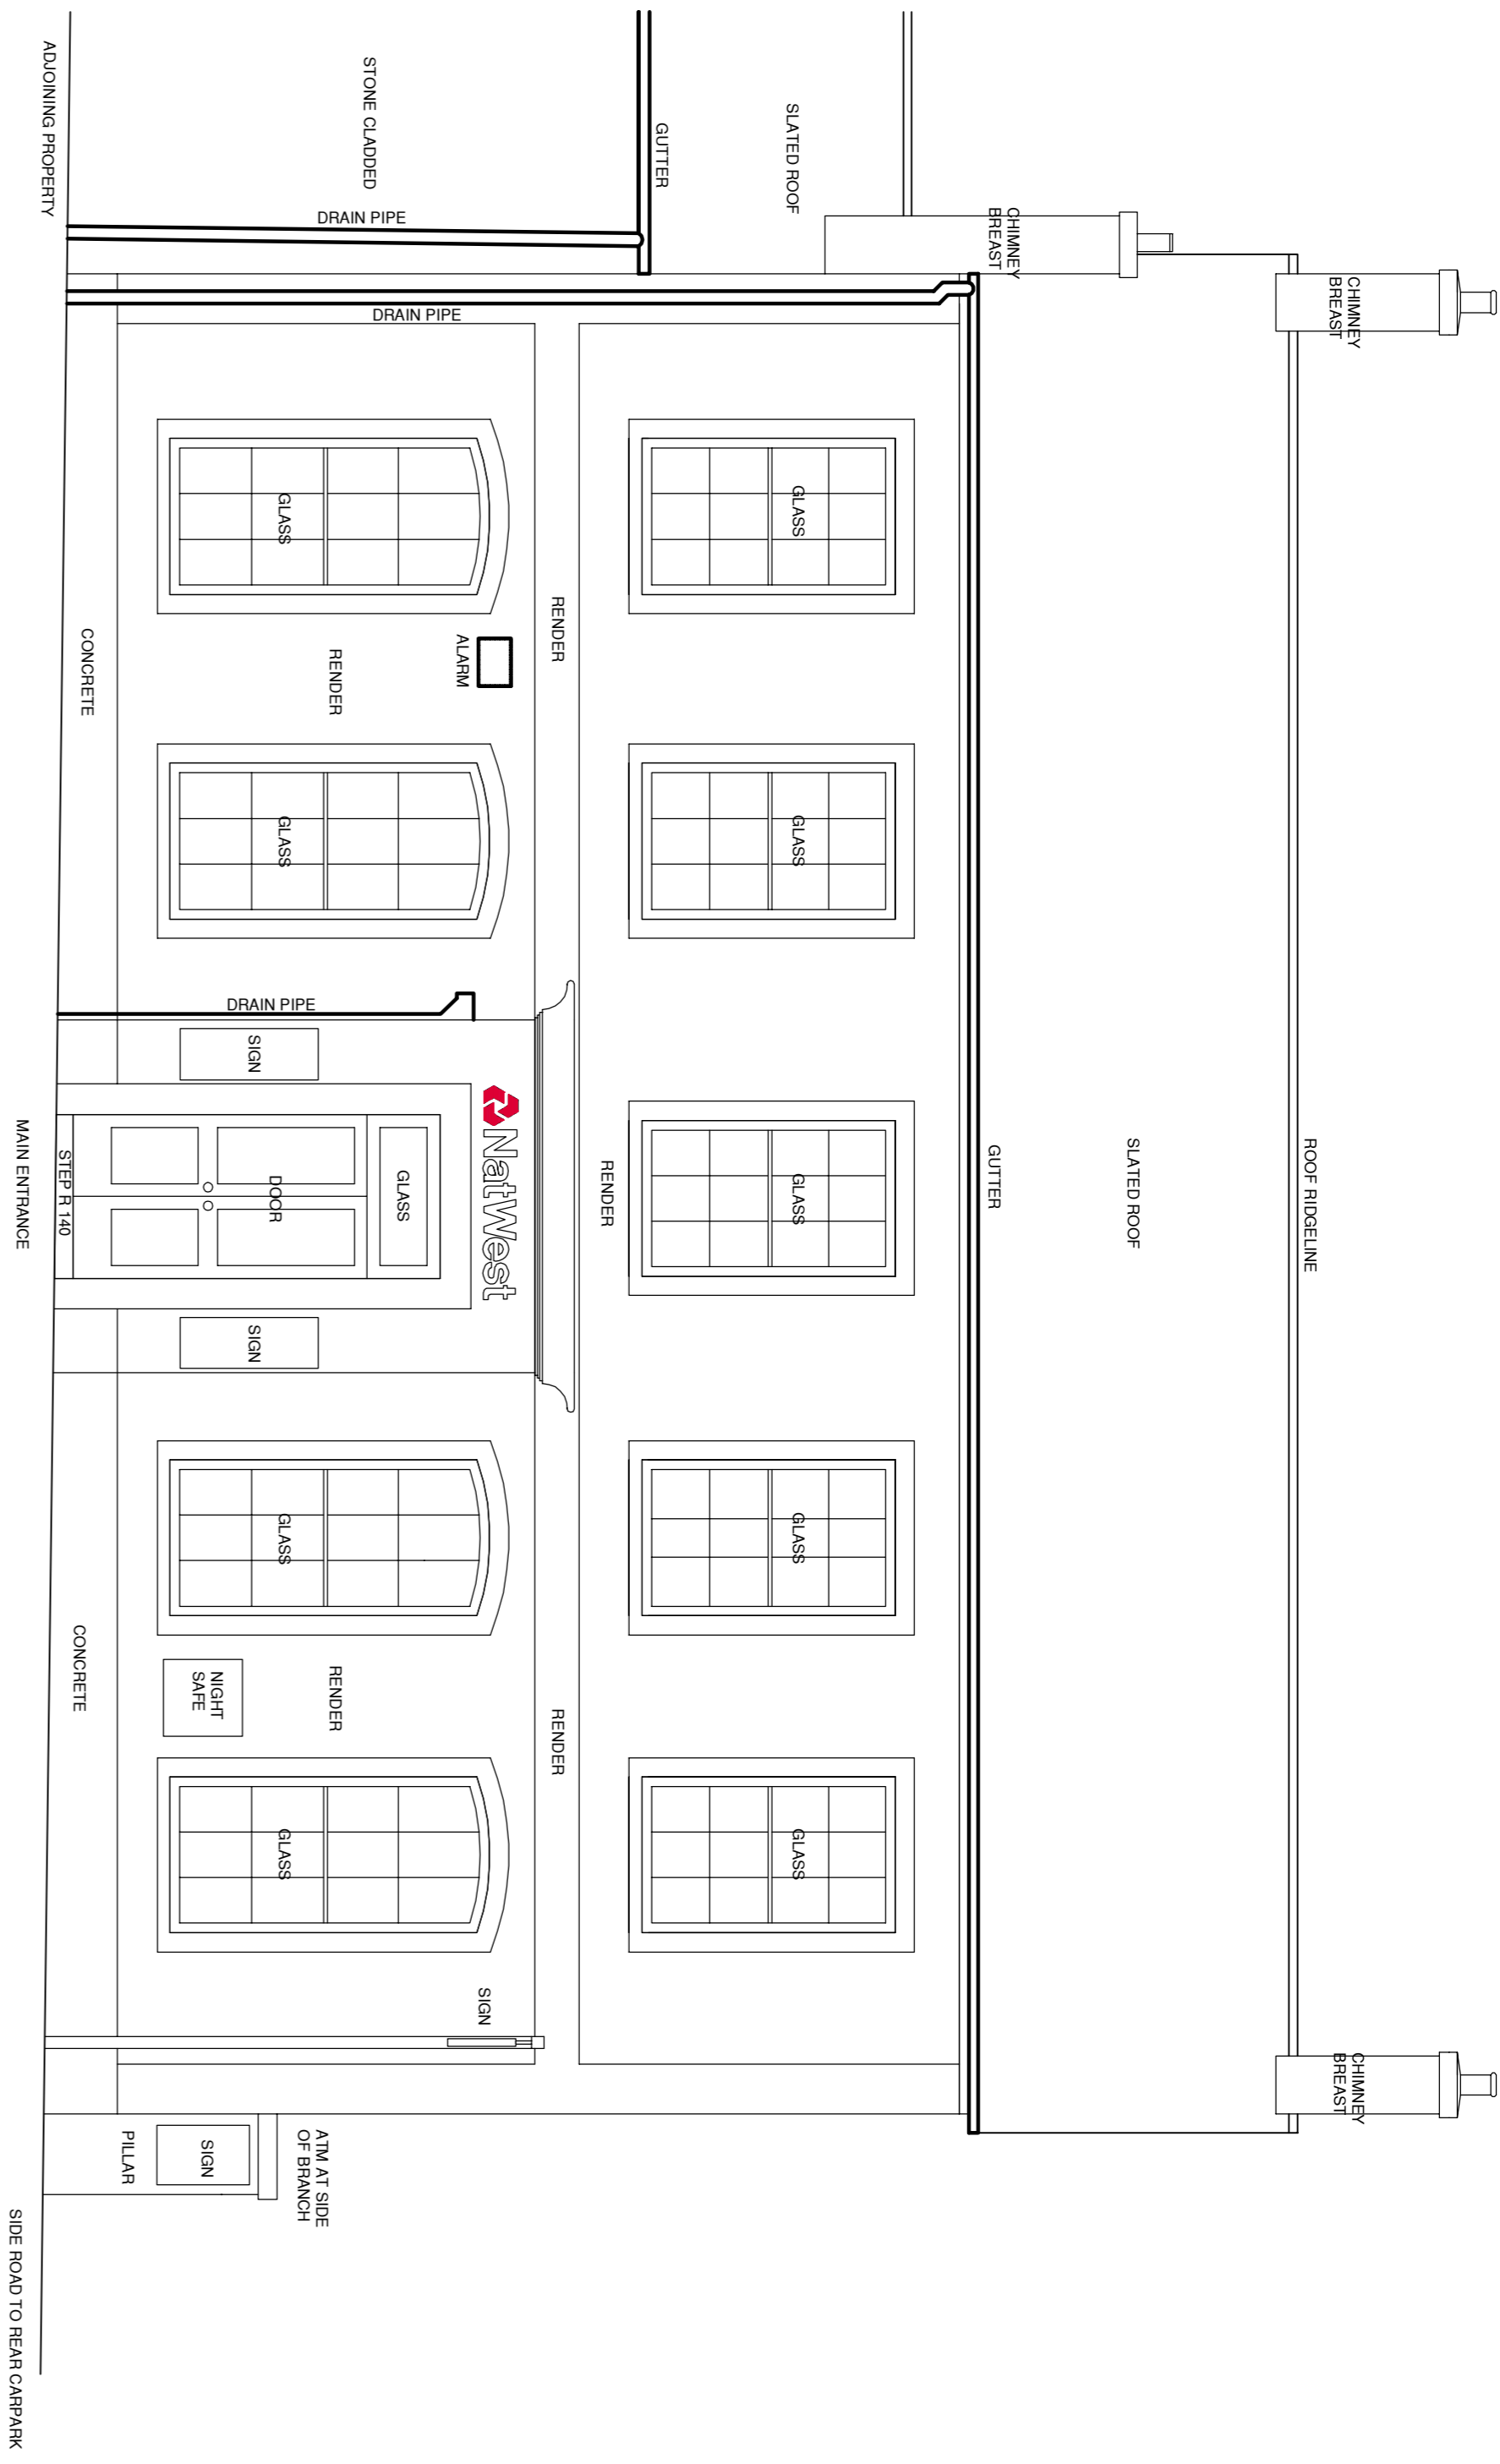

Project
COMBRIDGE VALE OF
GLAMORGAN, 4 WESTGATE
COMBRIDGE, CF71 7RA

Title
ELEVATIONS
WESTGATE STREET
EXISTING



Scale
1:50 @ A1

dm	iw	ck	td	app	td
date	16/12/2014	date	16/12/2014	date	16/12/2014
consultants' drawing number	D0572-349-003	brand			

Rev
7571/G1/E1