


THE VALE OF
 GLAMORGAN COUNCIL
 TOWN AND COUNTRY PLANNING ACT 1990
APPROVED
 SUBJECT TO COMPLIANCE WITH CONDITIONS (IF ANY)

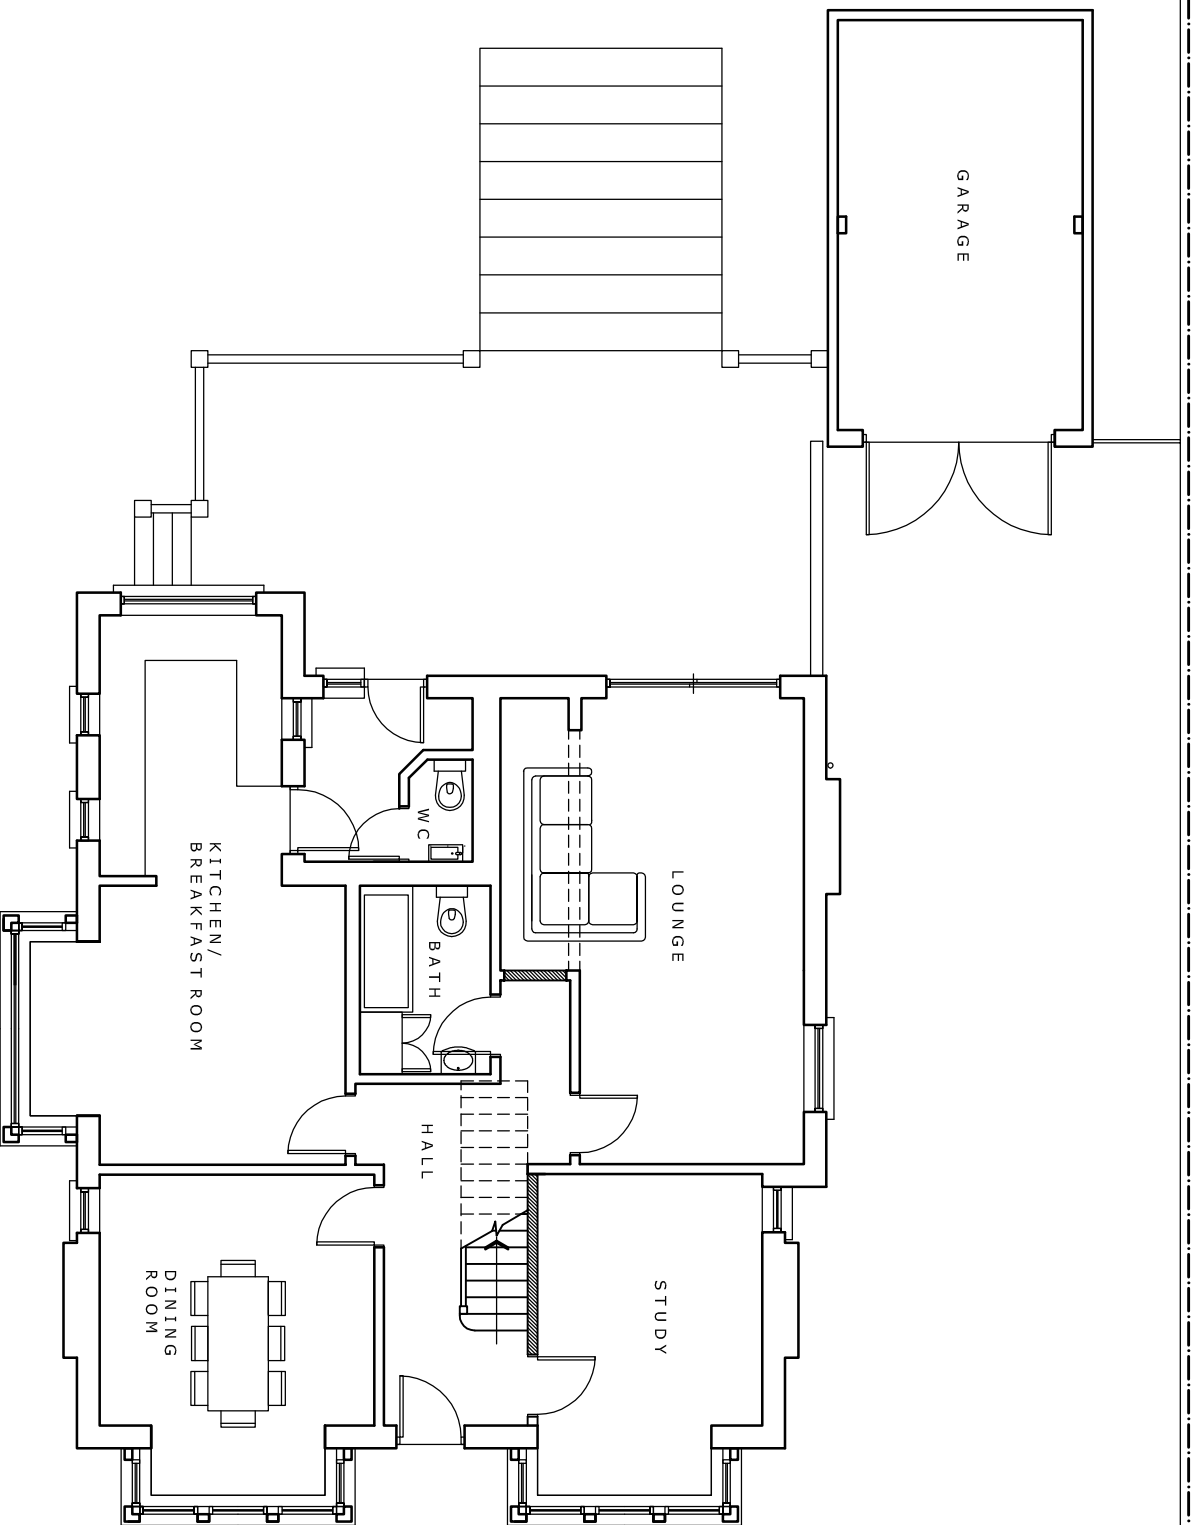

Rev: _____

Rev: _____

Rev: _____

Rev: _____

PRELIMINARY	
PLANNING	✓
DESIGN	
TENDER	
CONSTRUCTION	

Project: **LEGUILCHER ARCHITECTURE**
 1 POWYS ROAD, PENARTH, CF64 3PB TEL 029 2070 3944

Scale: 1:100 @ A3
 Date: NOV 14
 Drawn: ClG
 Checked: PS

This drawing must not be scaled.
 Figured dimensions and levels to be used.
 Any inaccuracies must be notified to the designer.
 Detail drawings and large scale drawings take precedence over smaller drawings.

THIS DRAWINGS IS COPYRIGHT ©