



THE VALE OF GLAMORGAN COUNCIL
SUPERSEDED

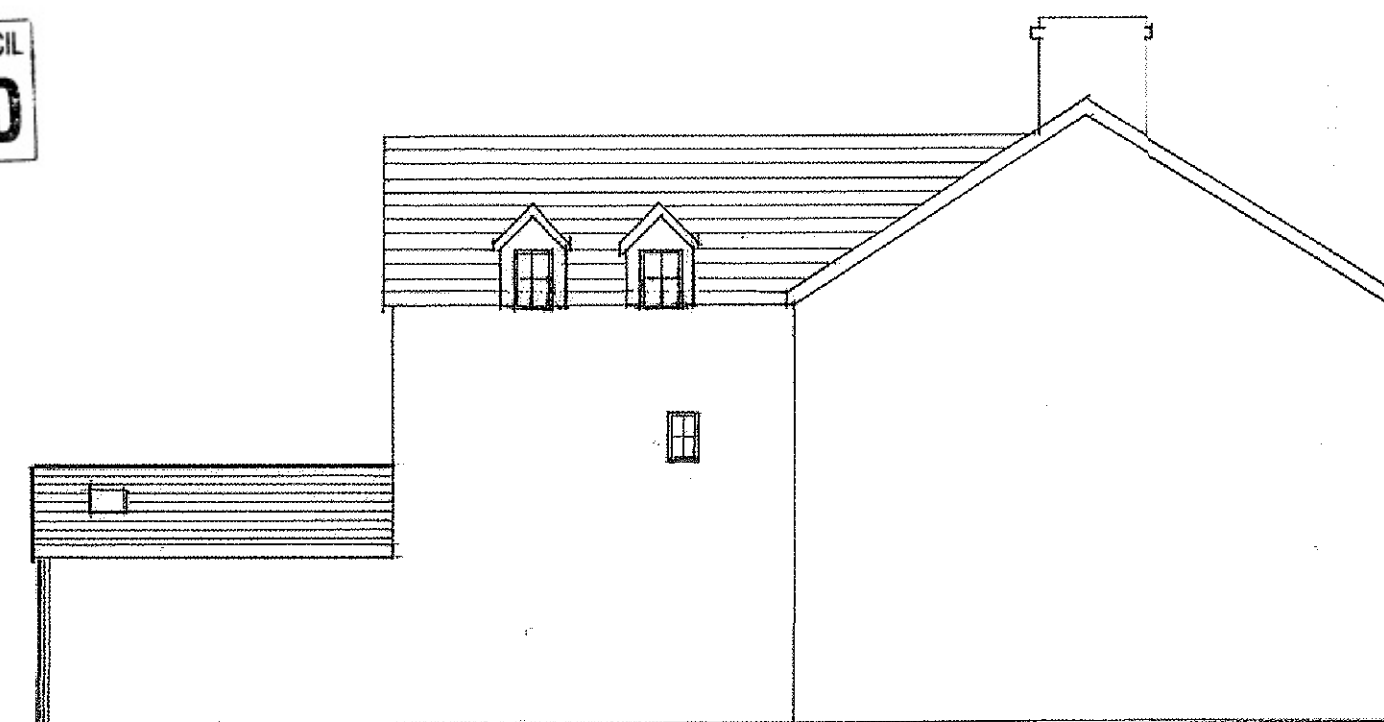


Proposed Side Elevation




Proposed Rear Elevation

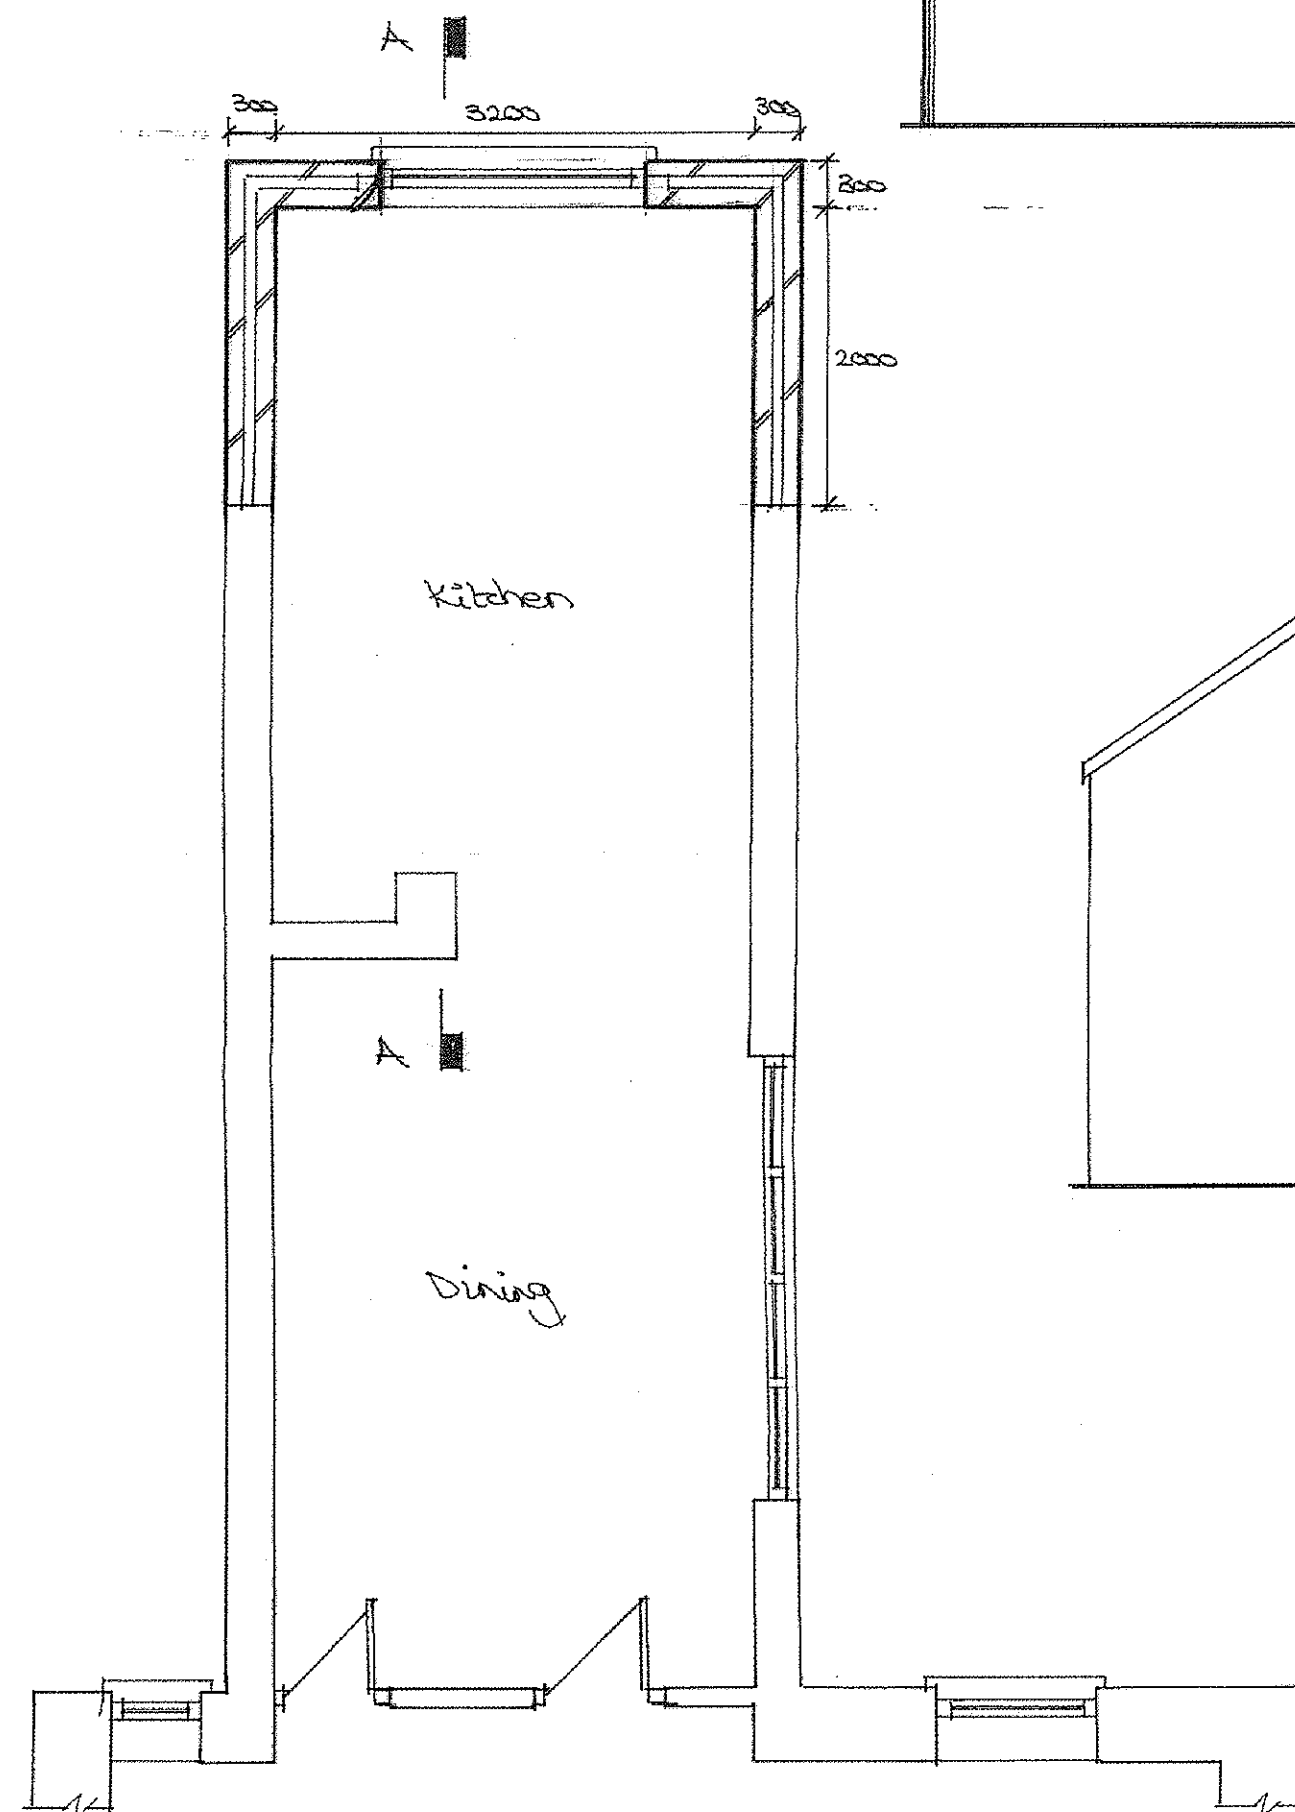

Proposed Plan of Kitchen & Dining Room

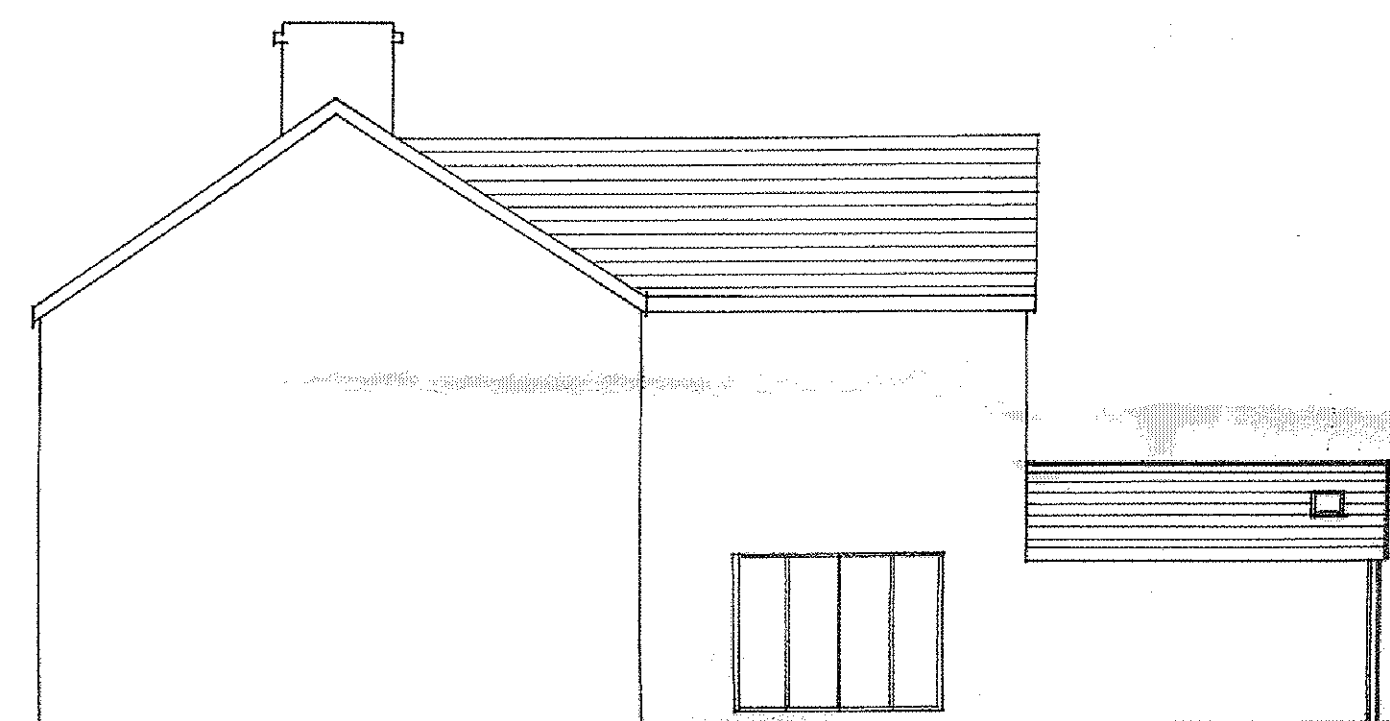

Proposed 2nd Side Elevation

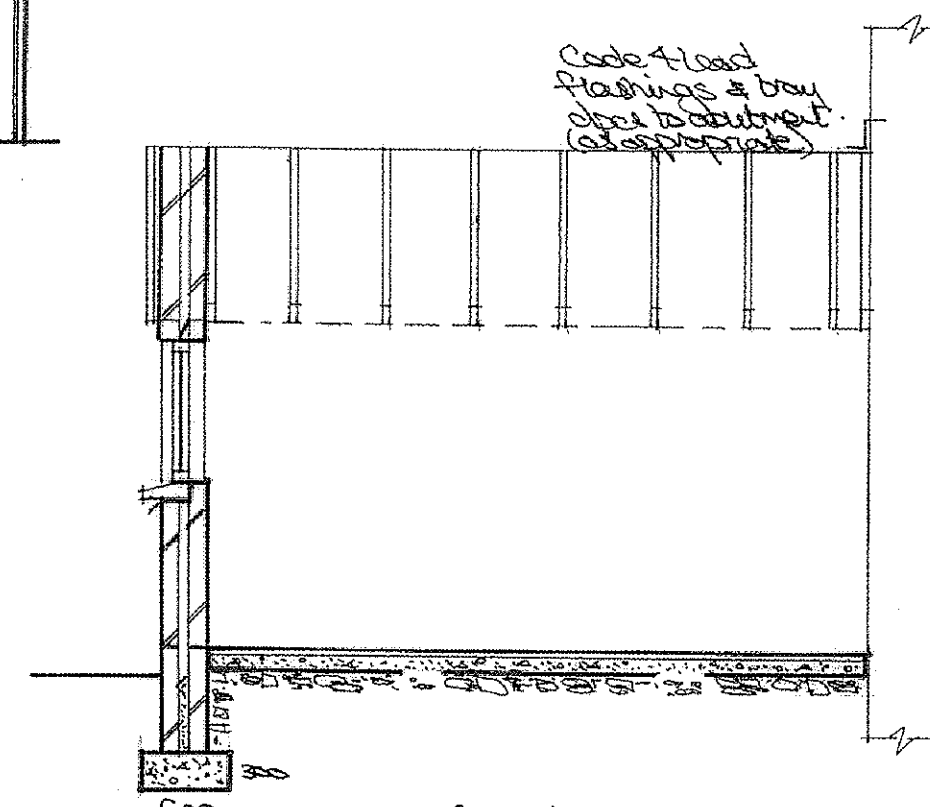

Section A-A

ARCHITECTURAL AND BUILDING SURVEYING

DRAWING SERVICES

(Design Award Winner)

5 Ebenezer Terrace
Blackmill
Bridgend
CF35 6EA

Ralph Shepherd MCABE, Dip HI

Tel: 01656 842913
Mob: 07855 935680
Email: ralphshepherd@hotmail.com

15 00 057 FUL

Mr & Mrs E. Lowe

Glen Cottage
39 Eastgate
Cowbridge
Vale of Glamorgan
CF71 7EL

Proposed Kitchen
extension and
proposed construction
of Family Room
and Garage/Store
to rear garden

Scales - 1:50 & 1:100

January 2015

Sheet 2 of 3