




THE VALE OF GLAMORGAN COUNCIL
SUPERSEDED

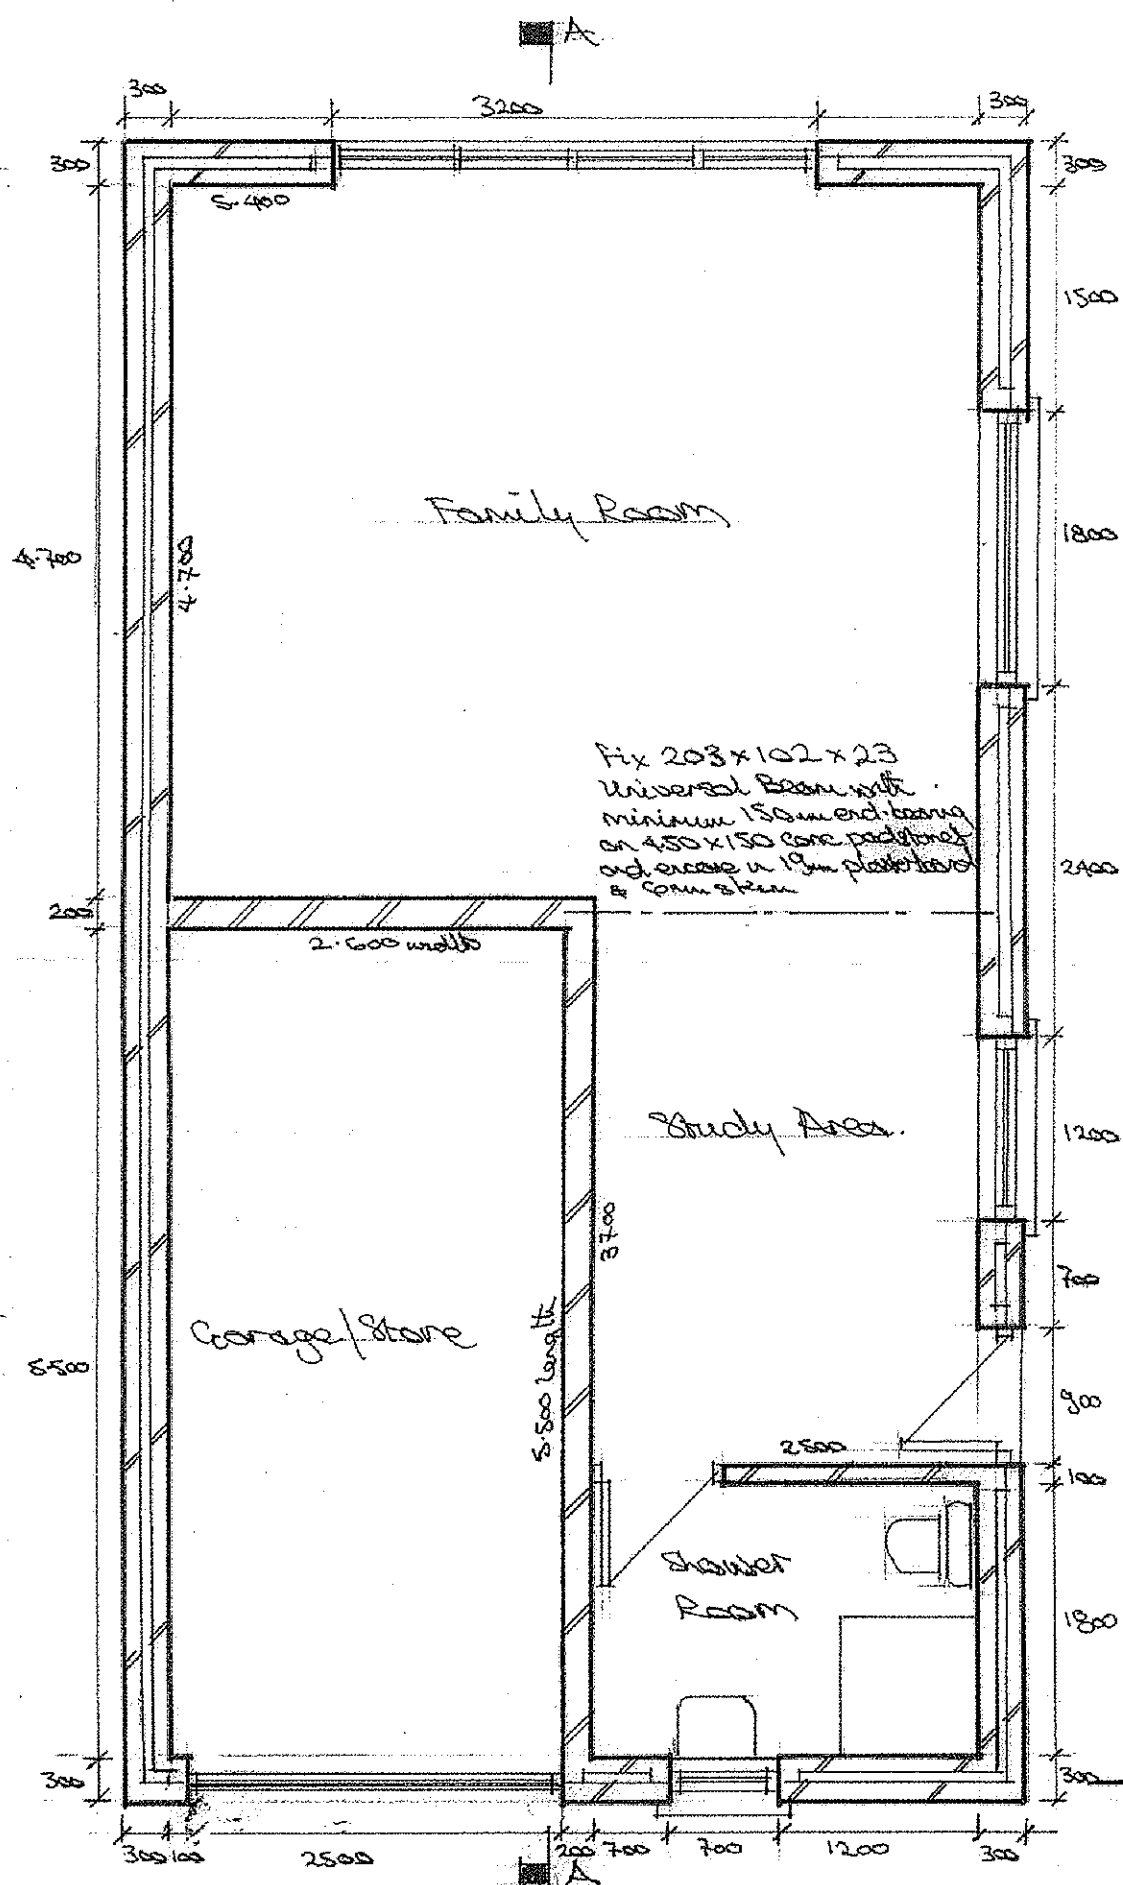


Proposed Plan

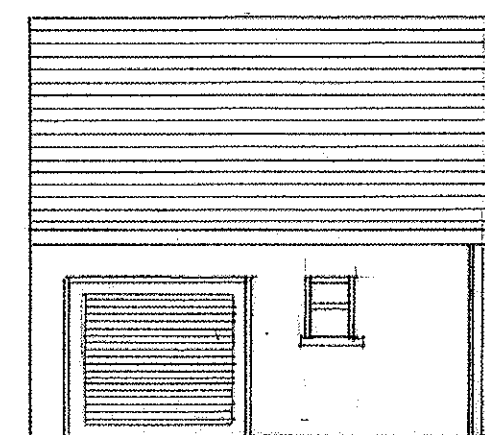


Proposed Front Elevation

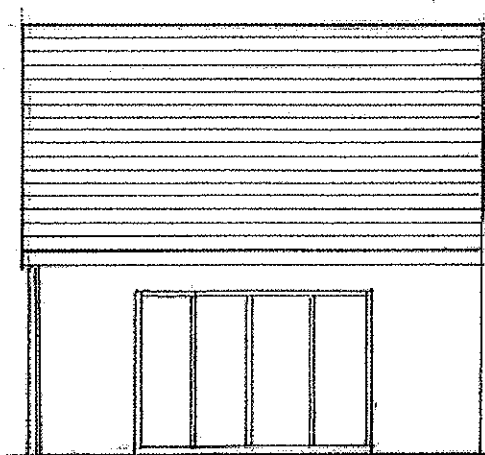


Proposed Rear Elevation

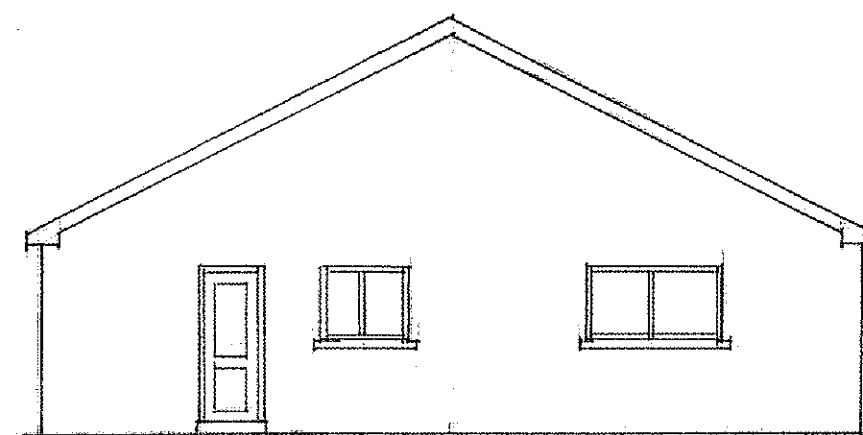


Proposed Side Elevation

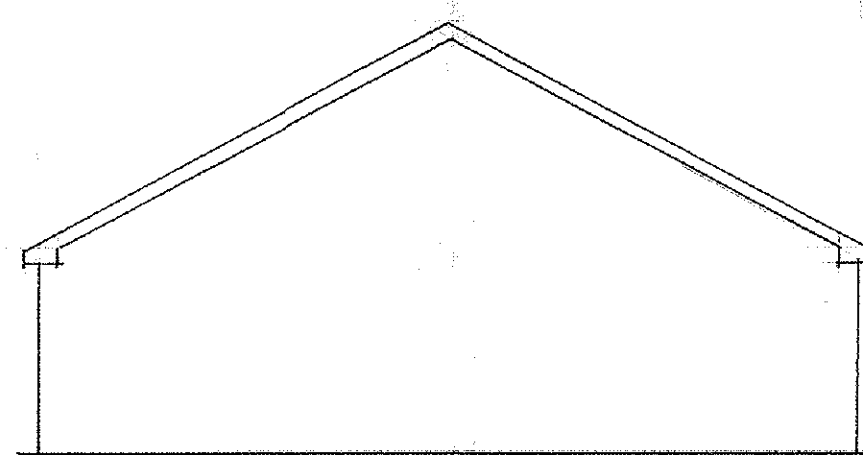

Proposed 2nd Side Elevation

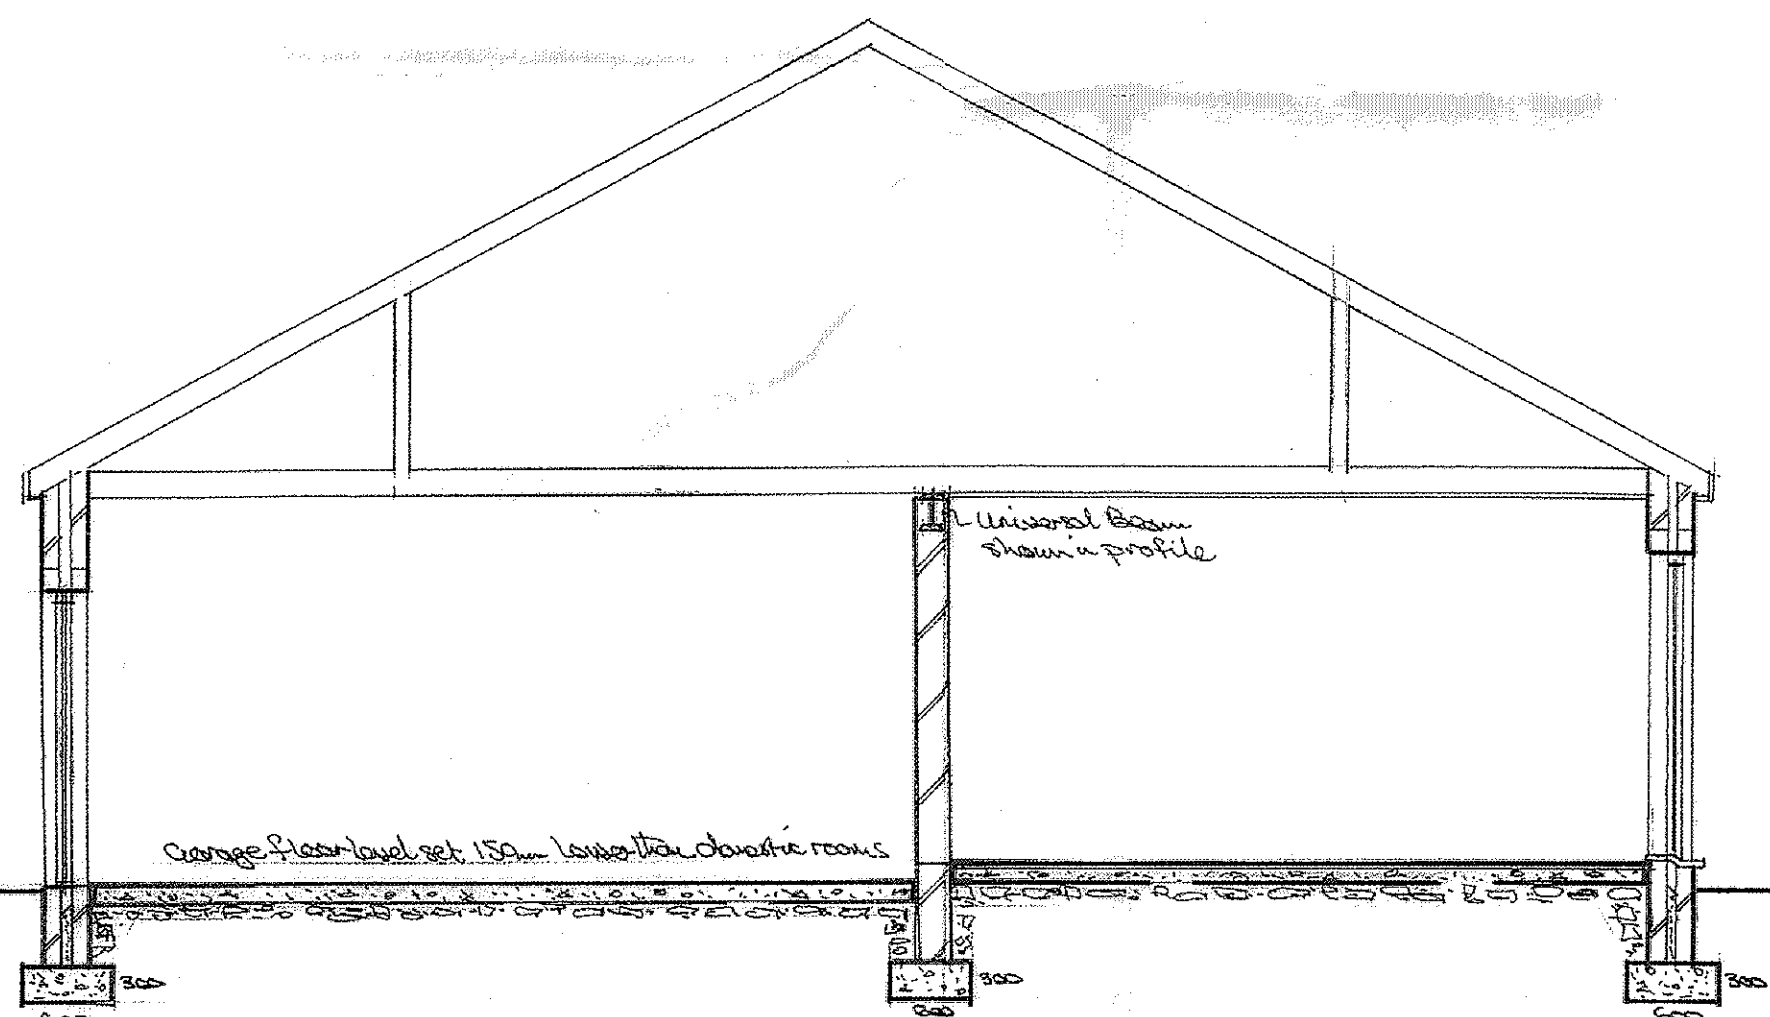

Section A-A

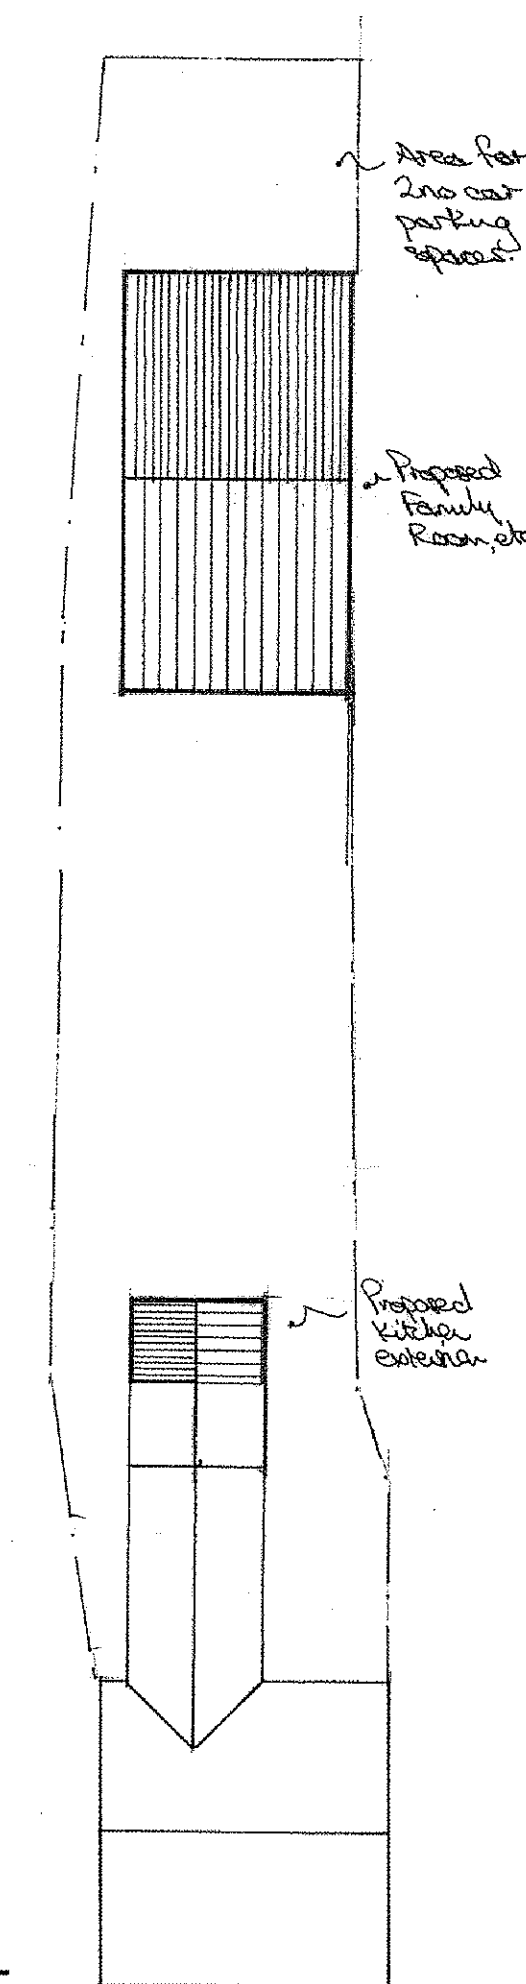

Proposed Site Plan 1:200

ARCHITECTURAL AND BUILDING SURVEYING

DRAWING SERVICES

(Design Award Winner)

5 Ebenezer
Blackmill
Bridgend
CF35 6EA

Ralph Shepherd MCABE, Dip HI

Tel: 01656 842913
Mob: 07855 935680
Email: ralphshepherd@hotmail.com

15 00 057 FUL

Mr & Mrs E. Lowe

Glen Cottage
39 Eastgate
Cowbridge
Vale of Glamorgan
CF71 7EL

Proposed kitchen
extension and
proposed construction
of Family Room
and Garage/Store
to rear garden

Scales - 1:50 & 1:100

January 2015

Sheet 3 of 3