


THE VALE OF
GLAMORGAN COUNCIL
TOWN AND COUNTRY PLANNING ACT 1990
APPROVED
SUBJECT TO COMPLIANCE WITH CONDITIONS (IF ANY)

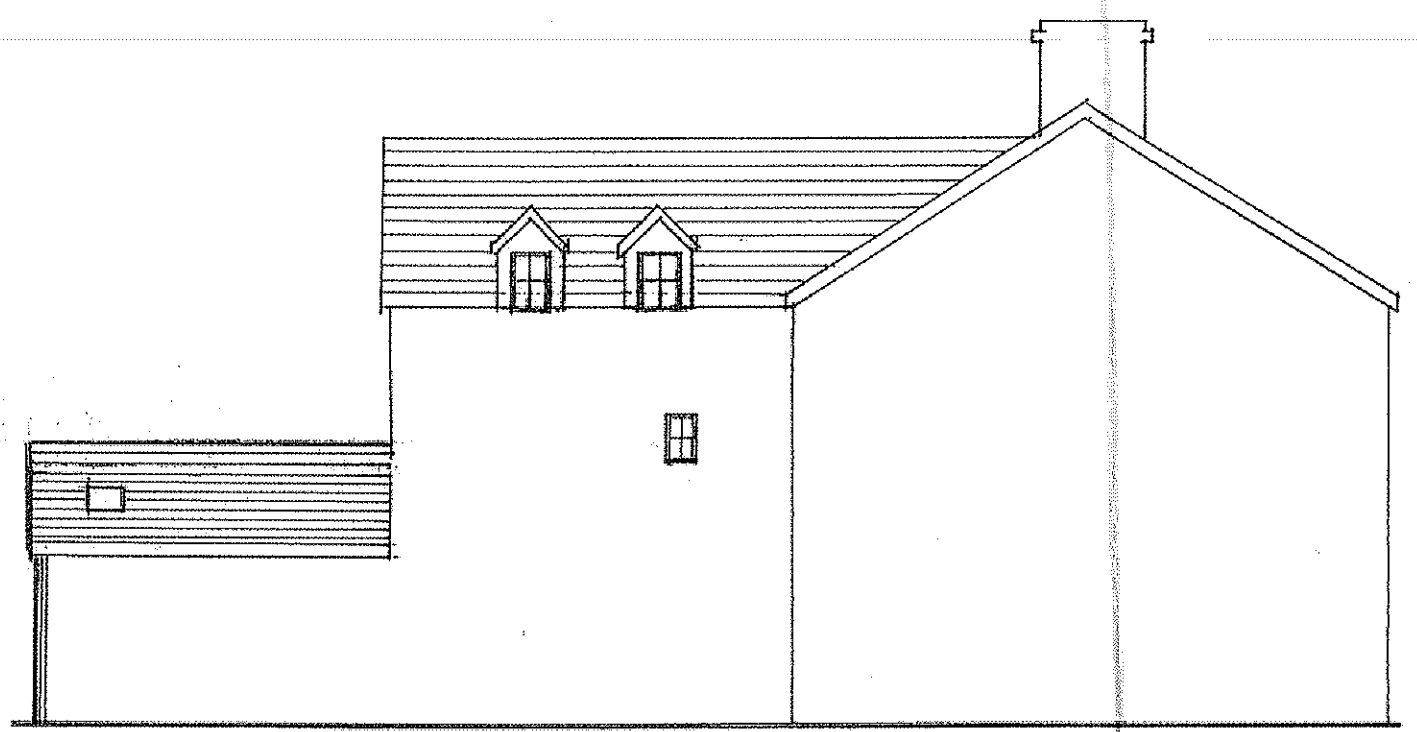


Proposed Side Elevation




Proposed Rear Elevation

Ensure
sufficient
space for
load flashing
& drain down to
downspout as
appropriate

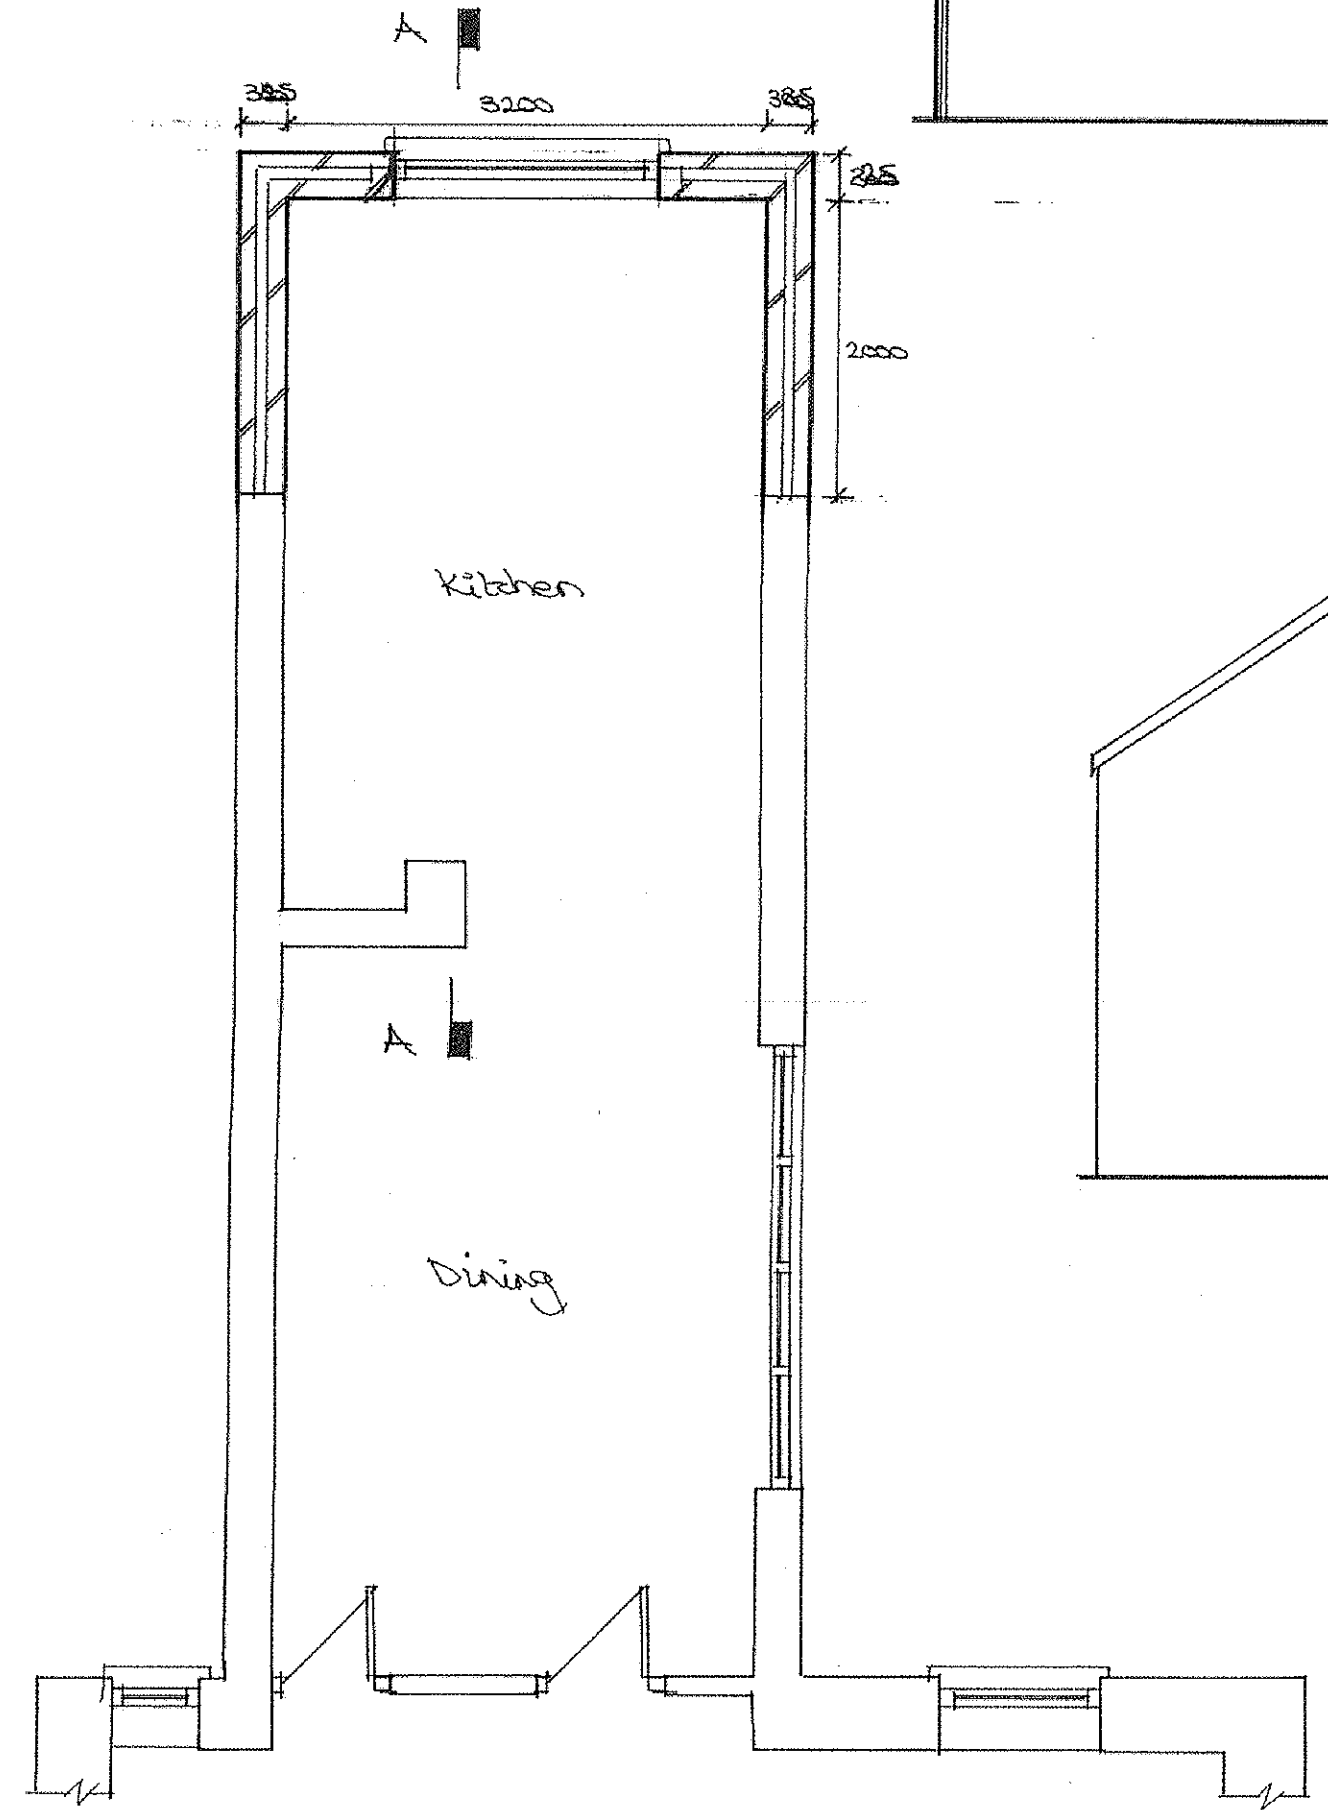


Proposed Plan of Kitchen & Dining Room

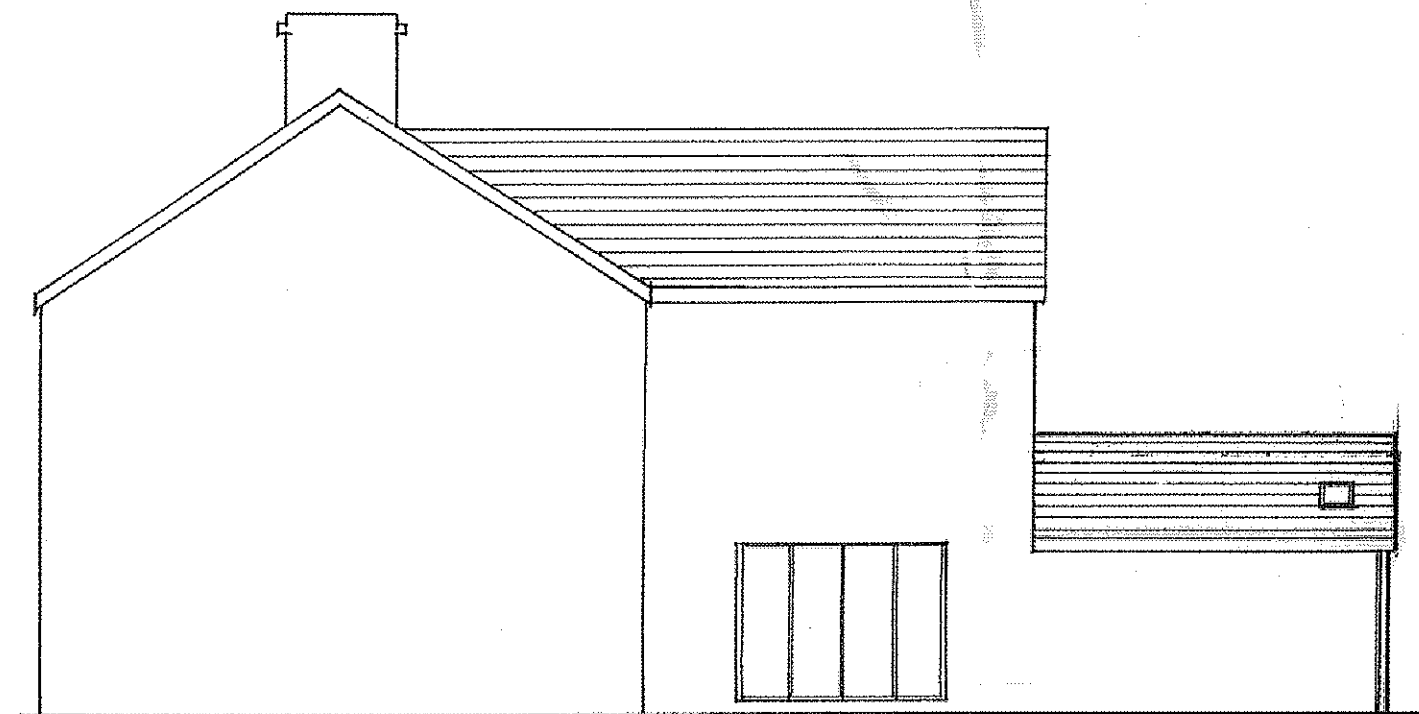

Proposed 2nd Side Elevation

VALE OF GLAMORGAN
COUNCIL
AMENDED PLANS
2015/00051/FUL
RECEIVED Date 11/5/15

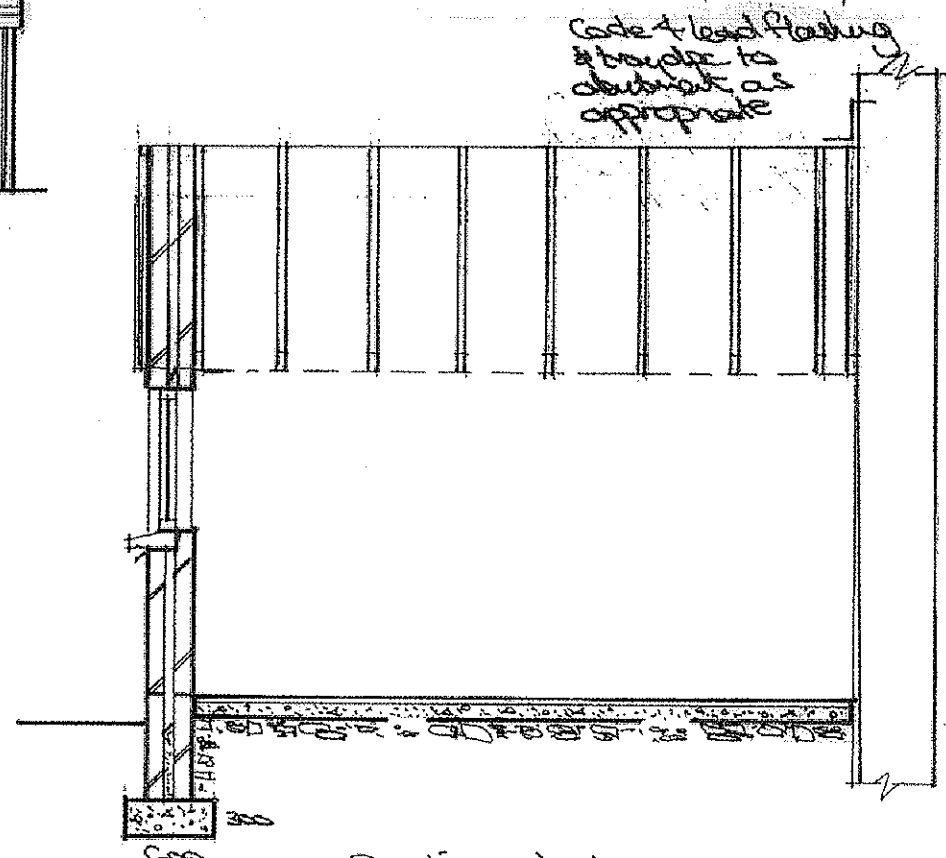

Section A-A

Code & lead flashing
& batten to
be added as
appropriate

ARCHITECTURAL AND
BUILDING
SURVEYING

DRAWING SERVICES

(Design Award Winner)

5 Ebenezer Terrace
Blackmill
Bridgend
CF35 6EA

Ralph Shepherd MCABE, Dip HI

Tel: 01656 842913
Mob: 07855 935680
Email: ralphshepherd@hotmail.com

Mr & Mrs E. Lowe

Glen Cottage
39 Eastgate
Cowbridge
Vale of Glamorgan
CF71 7EL

Proposed Kitchen
extension and
proposed construction
of Family Room
and Garage/store
to rear garden

Scales - 1:50 & 1:100

Amended May 2015

Sheet 2 of 3

RECEIVED
11 MAY 2015