


THE VALE OF  
GLAMORGAN COUNCIL  
TOWN AND COUNTRY PLANNING ACT 1990  
**APPROVED**  
SUBJECT TO COMPLIANCE WITH CONDITIONS (IF ANY)

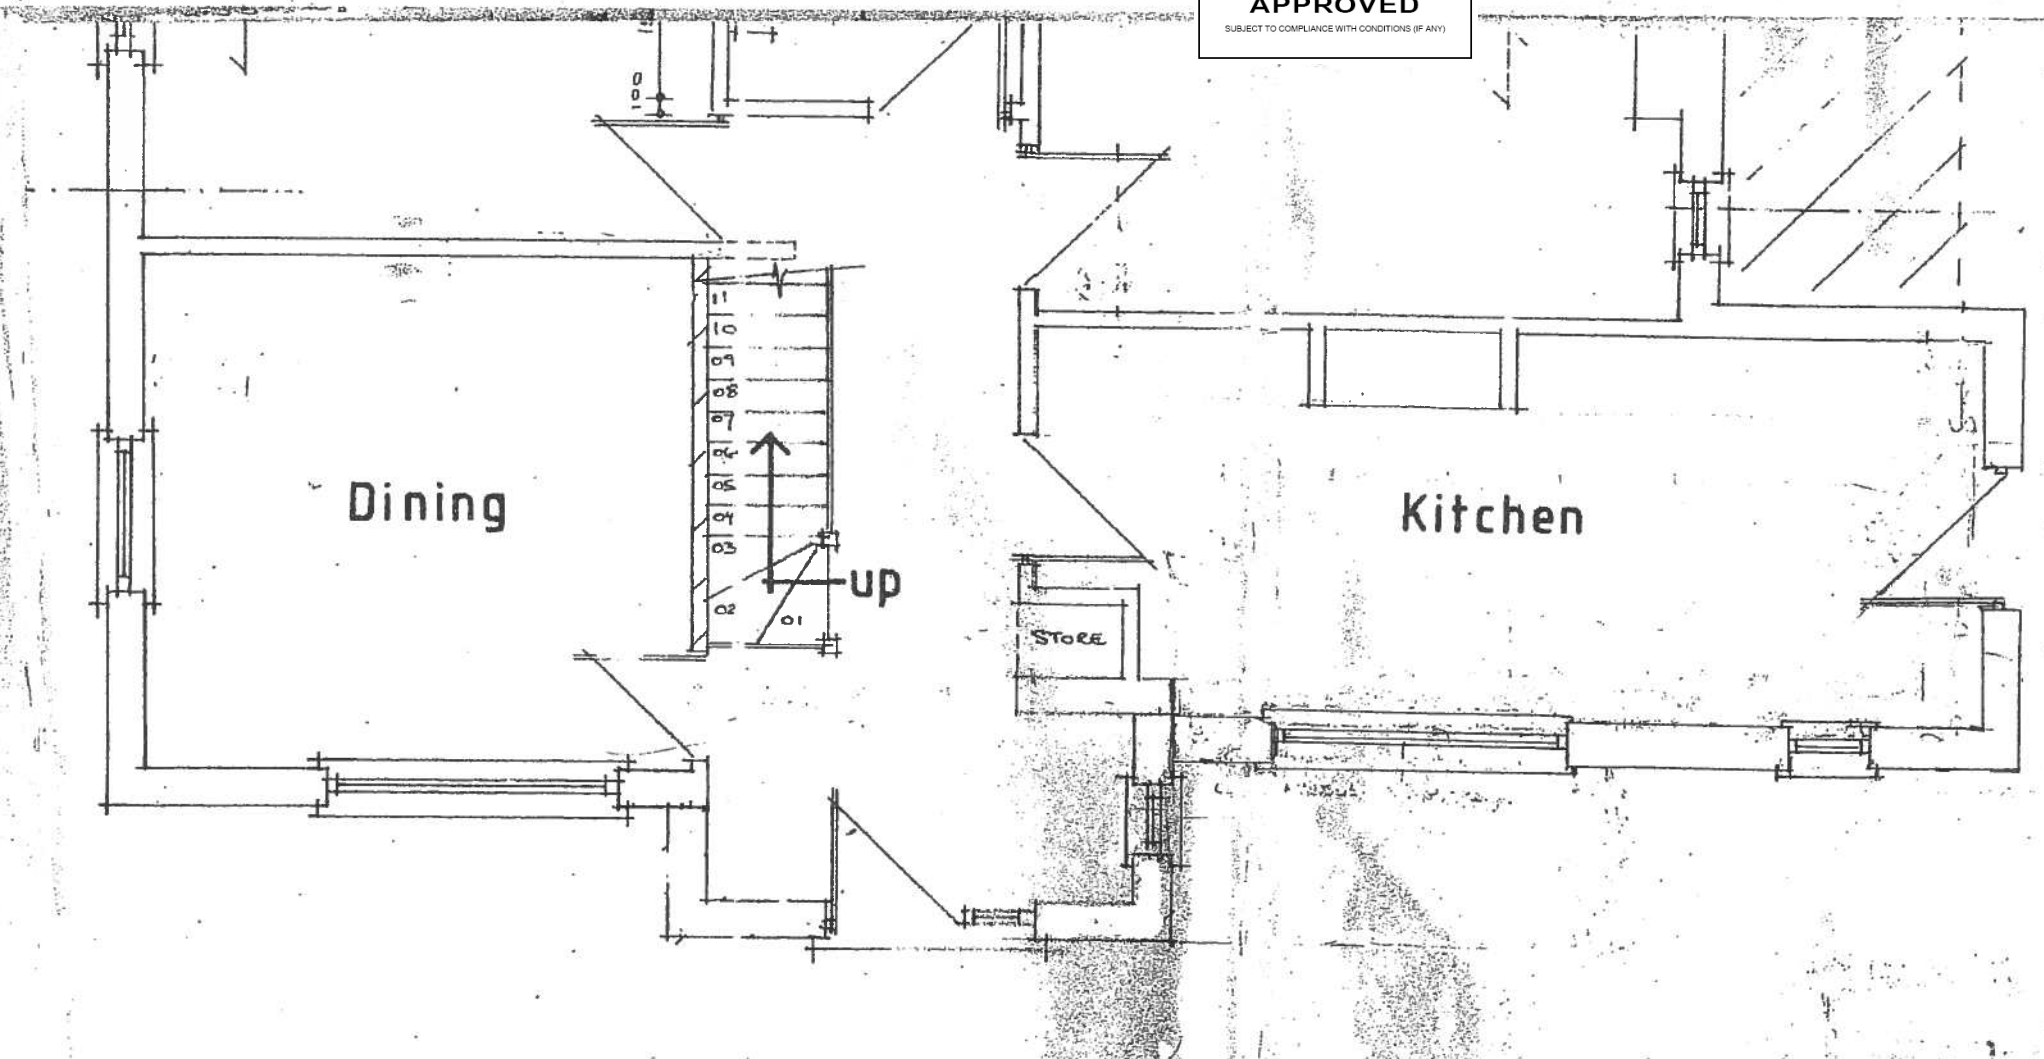

EXISTING PLAN

RECEIVED  
20 JAN 2015  
ENVIRONMENTAL  
AND ECONOMIC  
REGENERATION

1500059FUL

JOB TITLE:	SCALE: 1:50
PROPOSED EXTENSION TO KITCHEN AND BUILDING OF NEW PORCH TO:	DATE: 16.01.2015
TRECEFN, ST BRIDES SUPER ELY	DWG NO: TSBS01
CF5 6EY	PAGE NO: 819