


THE VALE OF
GLAMORGAN COUNCIL
TOWN AND COUNTRY PLANNING ACT 1990
APPROVED
SUBJECT TO COMPLIANCE WITH CONDITIONS (IF ANY)

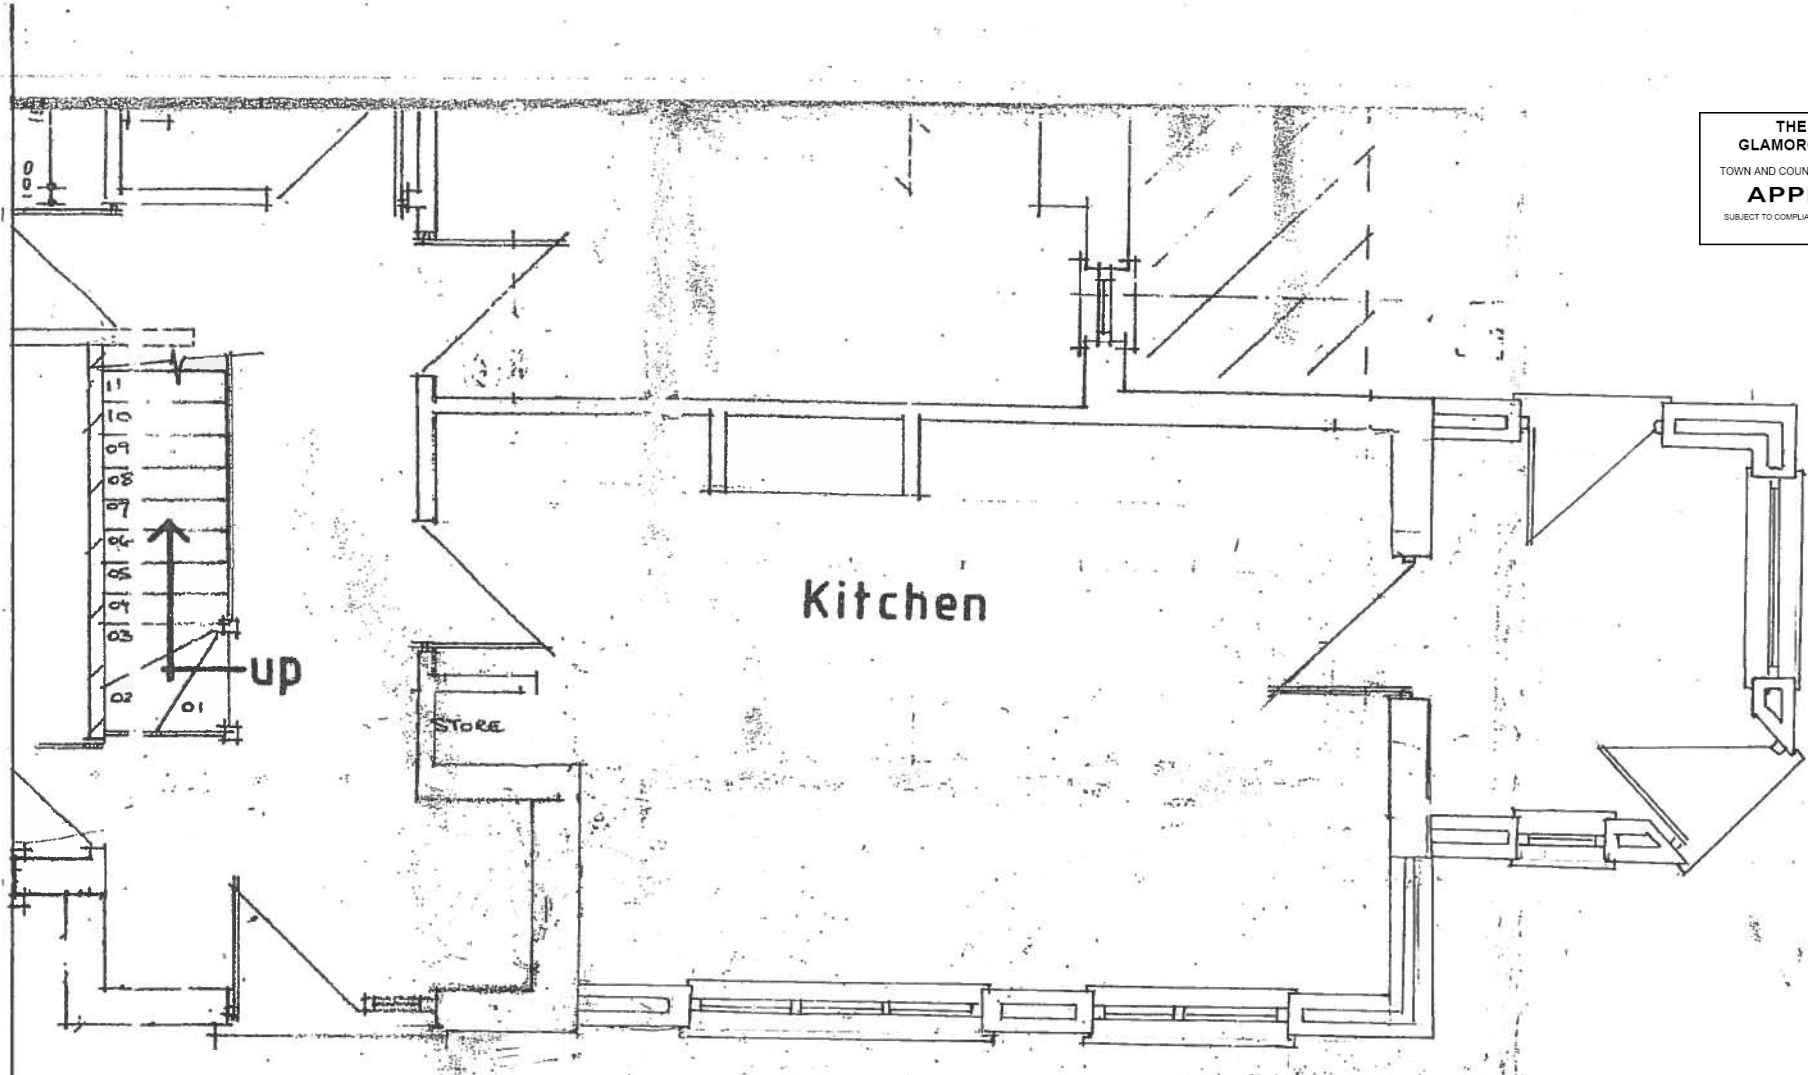

PROPOSED PLAN

JOB TITLE:
PROPOSED EXTENSION TO KITCHEN
AND BUILDING OF NEW PORCH TO:
TRECEFN, ST BRIDES SUPER ELY
CF5 6EY

SCALE:	1:50
DATE:	16.01.2015
DWG NO:	TSBS01
PAGE NO:	419

RECEIVED
20 JAN 2015
ENVIRONMENTAL
AND ECONOMIC
REGENERATION

1500059 FUL