


THE VALE OF GLAMORGAN COUNCIL
SUPERSEDED

RECEIVED
21 JAN 2015
ENVIRONMENTAL
AND ECONOMIC
REGENERATION


SIDE ELEVATION

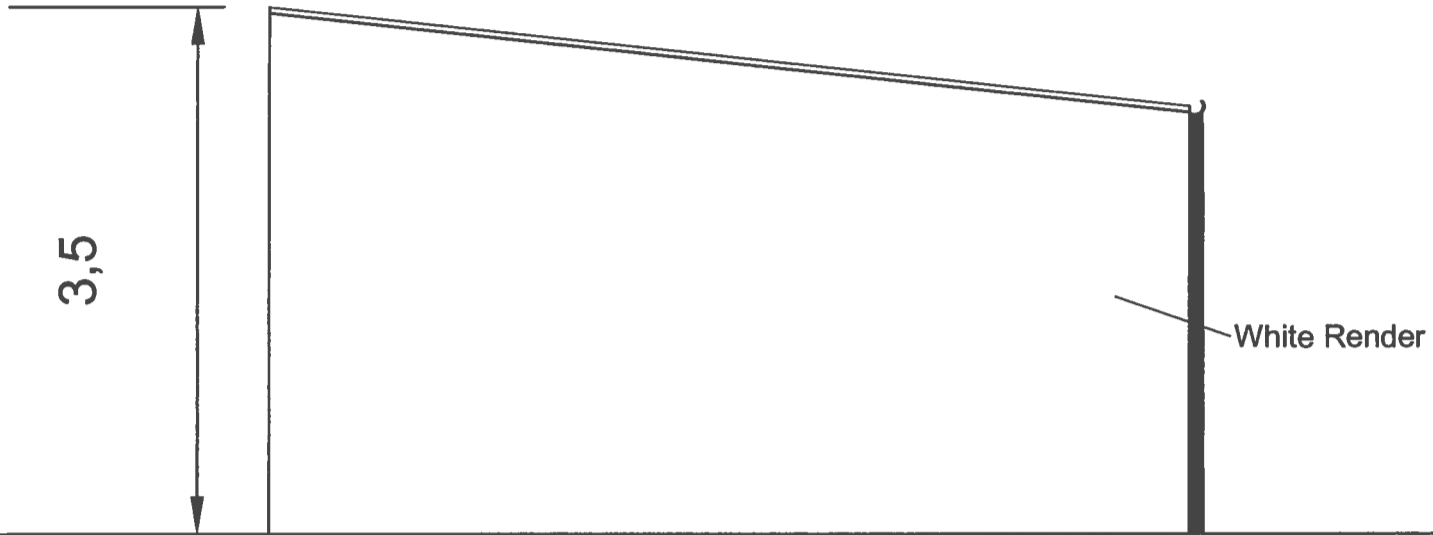


White Render
Metal Garage Door

White Render

6,1

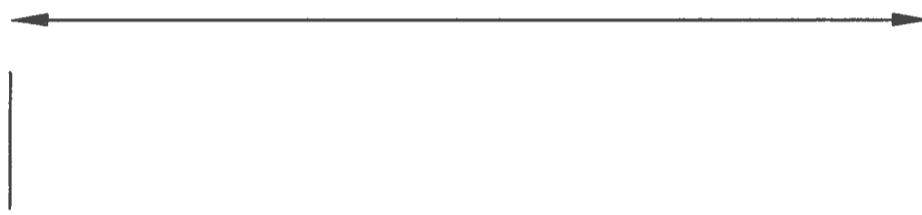

SIDE ELEVATION

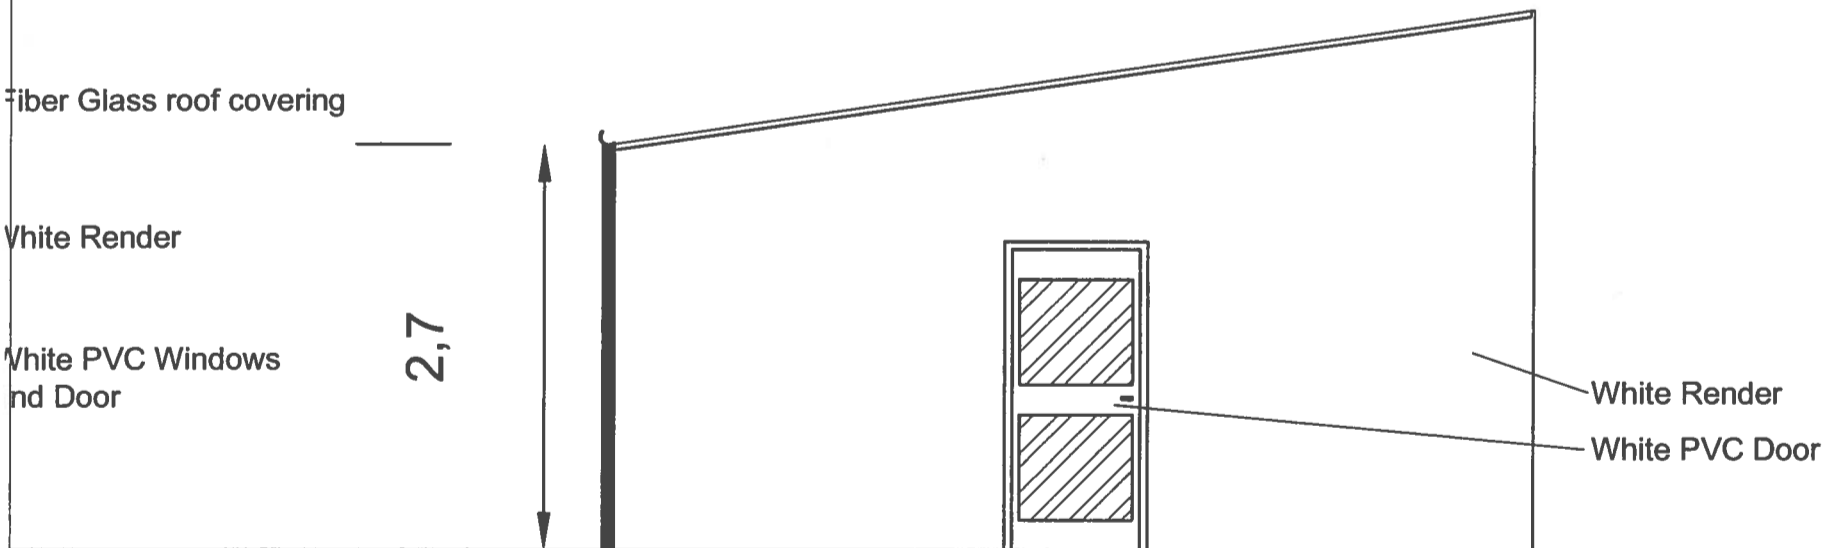

Fiber Glass roof covering

White Render

White PVC Windows
and Door

2,7

White Render

White PVC Door

Scale:



15 00 06 8 FUL

ADDRESS: 8 CARDIFF ROAD,
COWBRIDGE

DRAWING TITLE: 03 - GARAGE SIDE PROPOSED ELEVATIONS

SCALE: 1:50 @ A3