

THE VALE OF
GLAMORGAN COUNCIL

TOWN AND COUNTRY PLANNING ACT 1990

APPROVED


SUBJECT TO COMPLIANCE WITH CONDITIONS (IF ANY)

RECEIVED


02 MAR 2015

ENVIRONMENTAL
AND ECONOMIC
REGENERATION


SIDE ELEVATION

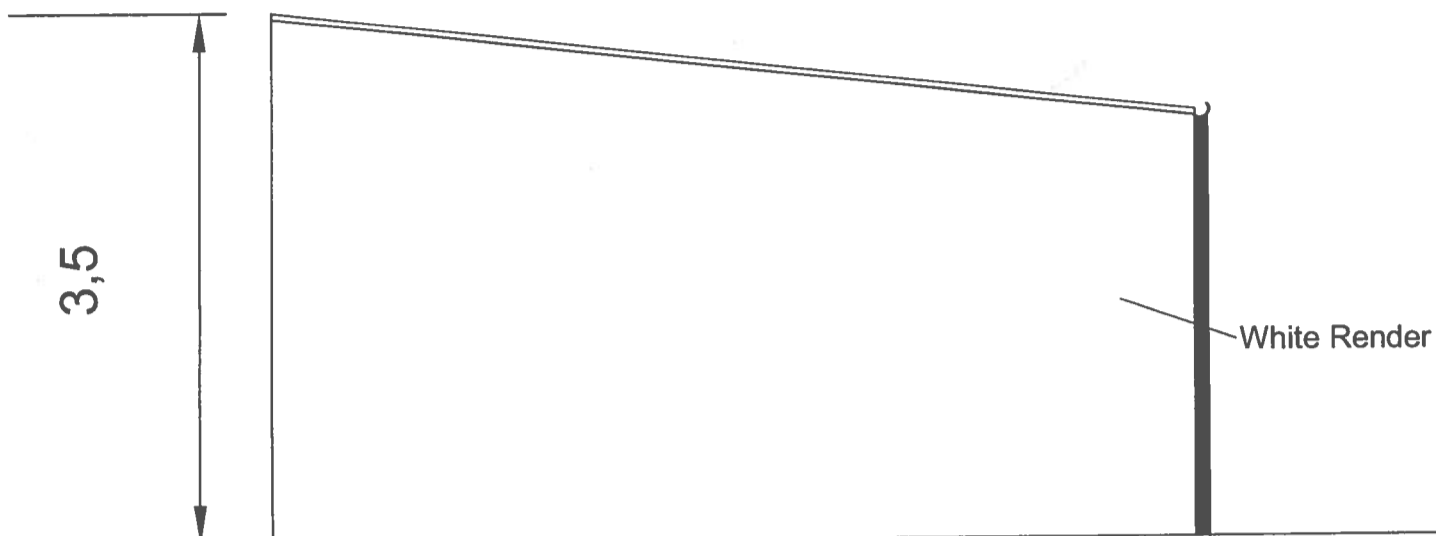

6,1

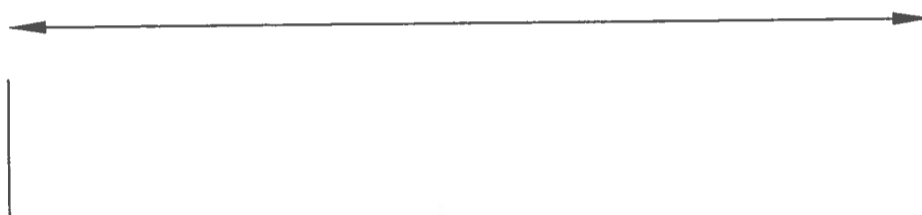

SIDE ELEVATION

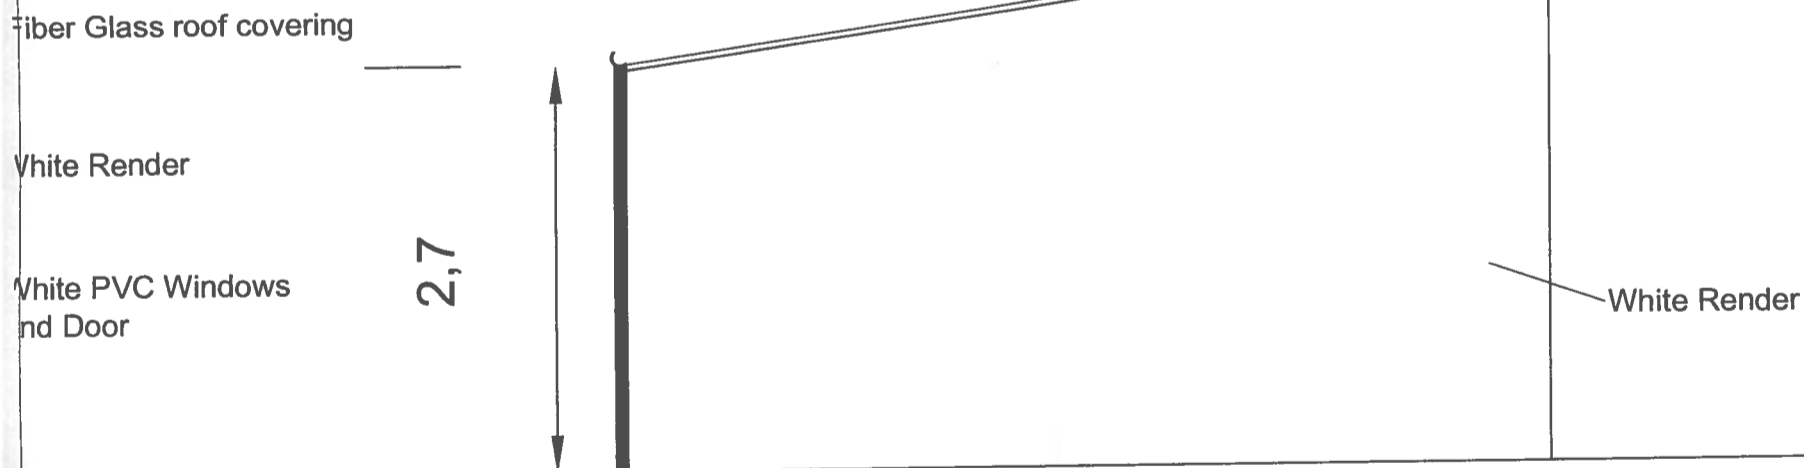

Scale:



VALE OF GLAMORGAN
COUNCIL

2015/00068/FOL/Amended

AMENDED PLANS

RECEIVED

Date 2/3/15

ADDRESS: 8 CARDIFF ROAD,
COWBRIDGE

DRAWING TITLE: 03A - GARAGE SIDE PROPOSED ELEVATIONS

SCALE: 1:50 @ A3