


Site Legend

 Application Site

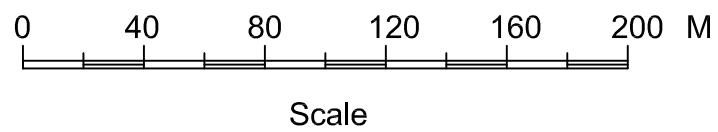

Ordnance Survey (c) Crown Copyright 2013.
All rights reserved. Licence number 100034993

Project: Westhaven AF2 Parcel Barry Waterfront		
Drawing Title: Site Location Plan - PLANNING ISSUE		
Job No: 492	Drawing No: SL-01-AF2	Rev: -
Scale: 1:2500 @ A3	Drawn By: CW	
Date: 21/11/2014	Checked By: AB	

**Persimmon
Homes**
East Wales



Persimmon House
Llantrisant Business Park,
Llantrisant,
Rhondda Cynon Taff,
CF72 8YP
Tel: 01443 223 653