
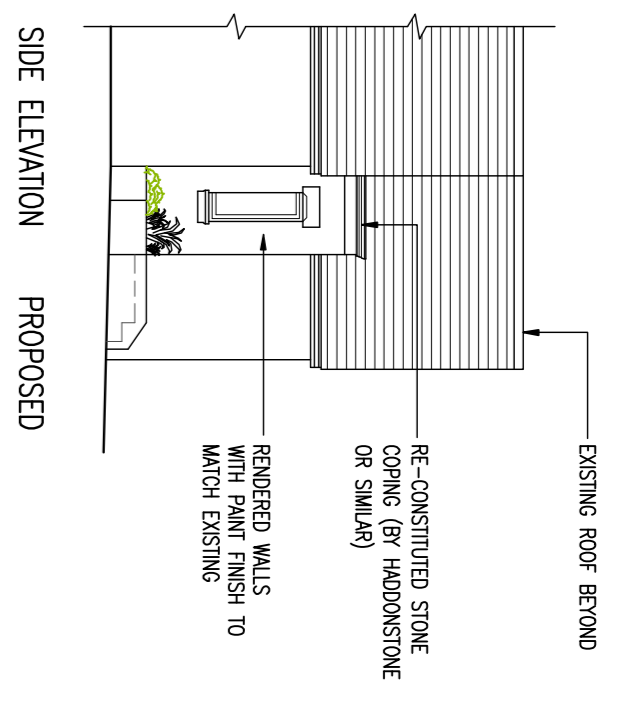
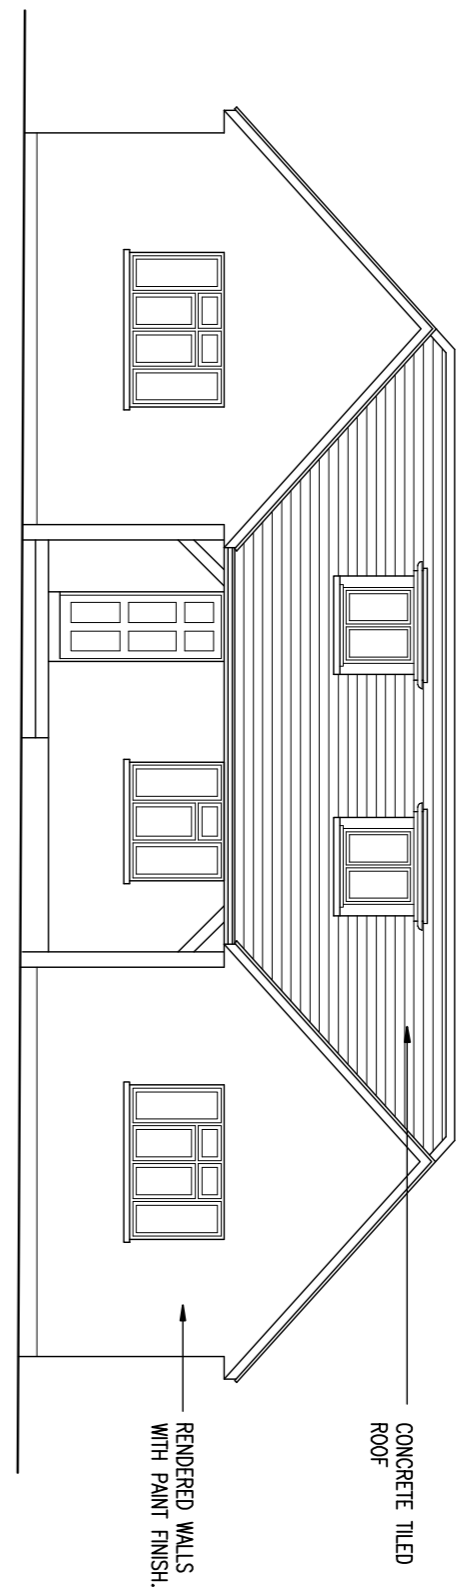


THIS DRAWING IS A COPYRIGHT OF DJIALLI ASSOCIATES AND MUST NOT BE REPRODUCED WITHOUT PRIOR WRITTEN PERMISSION




THIS DRAWING IS FOR PLANNING PURPOSES ONLY

DO NOT SCALE

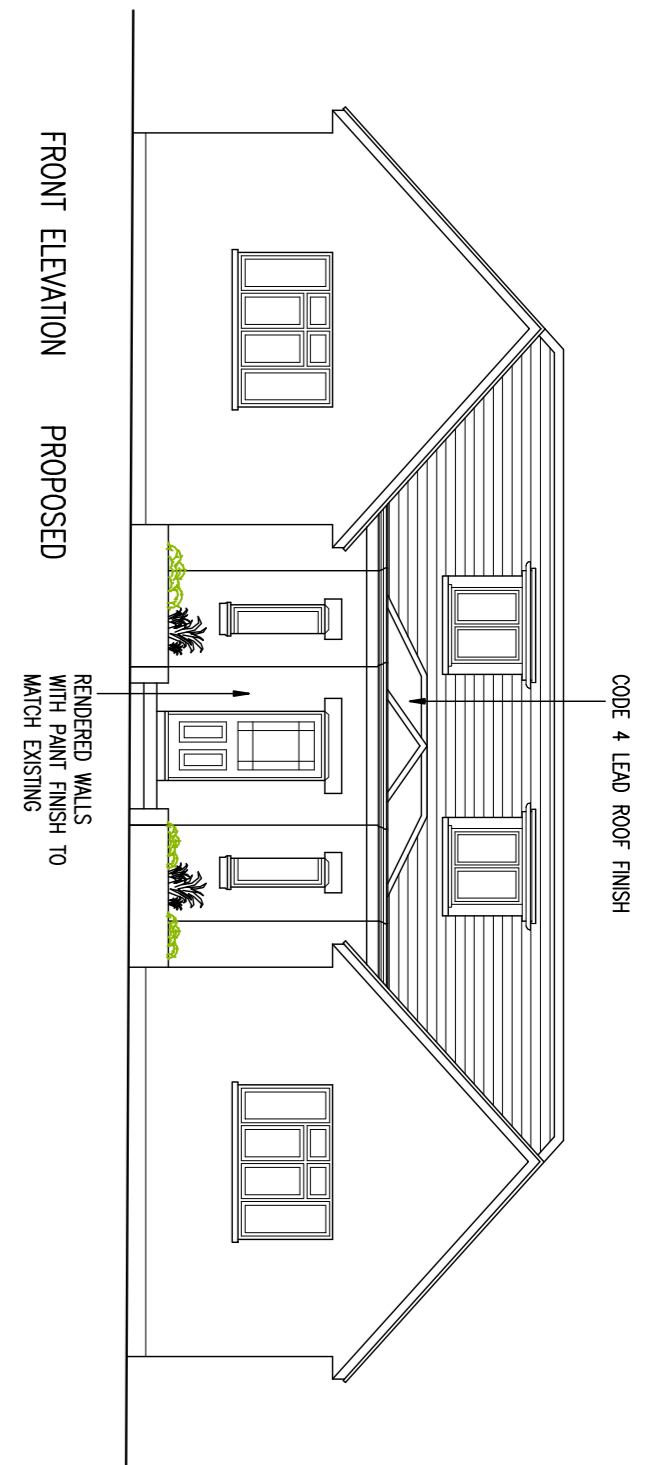

THE VALE OF  
GLAMORGAN COUNCIL  
TOWN AND COUNTRY PLANNING ACT 1990  
**APPROVED**  
SUBJECT TO COMPLIANCE WITH CONDITIONS (IF ANY)

SECTION 01-01 EXISTING / PROPOSED

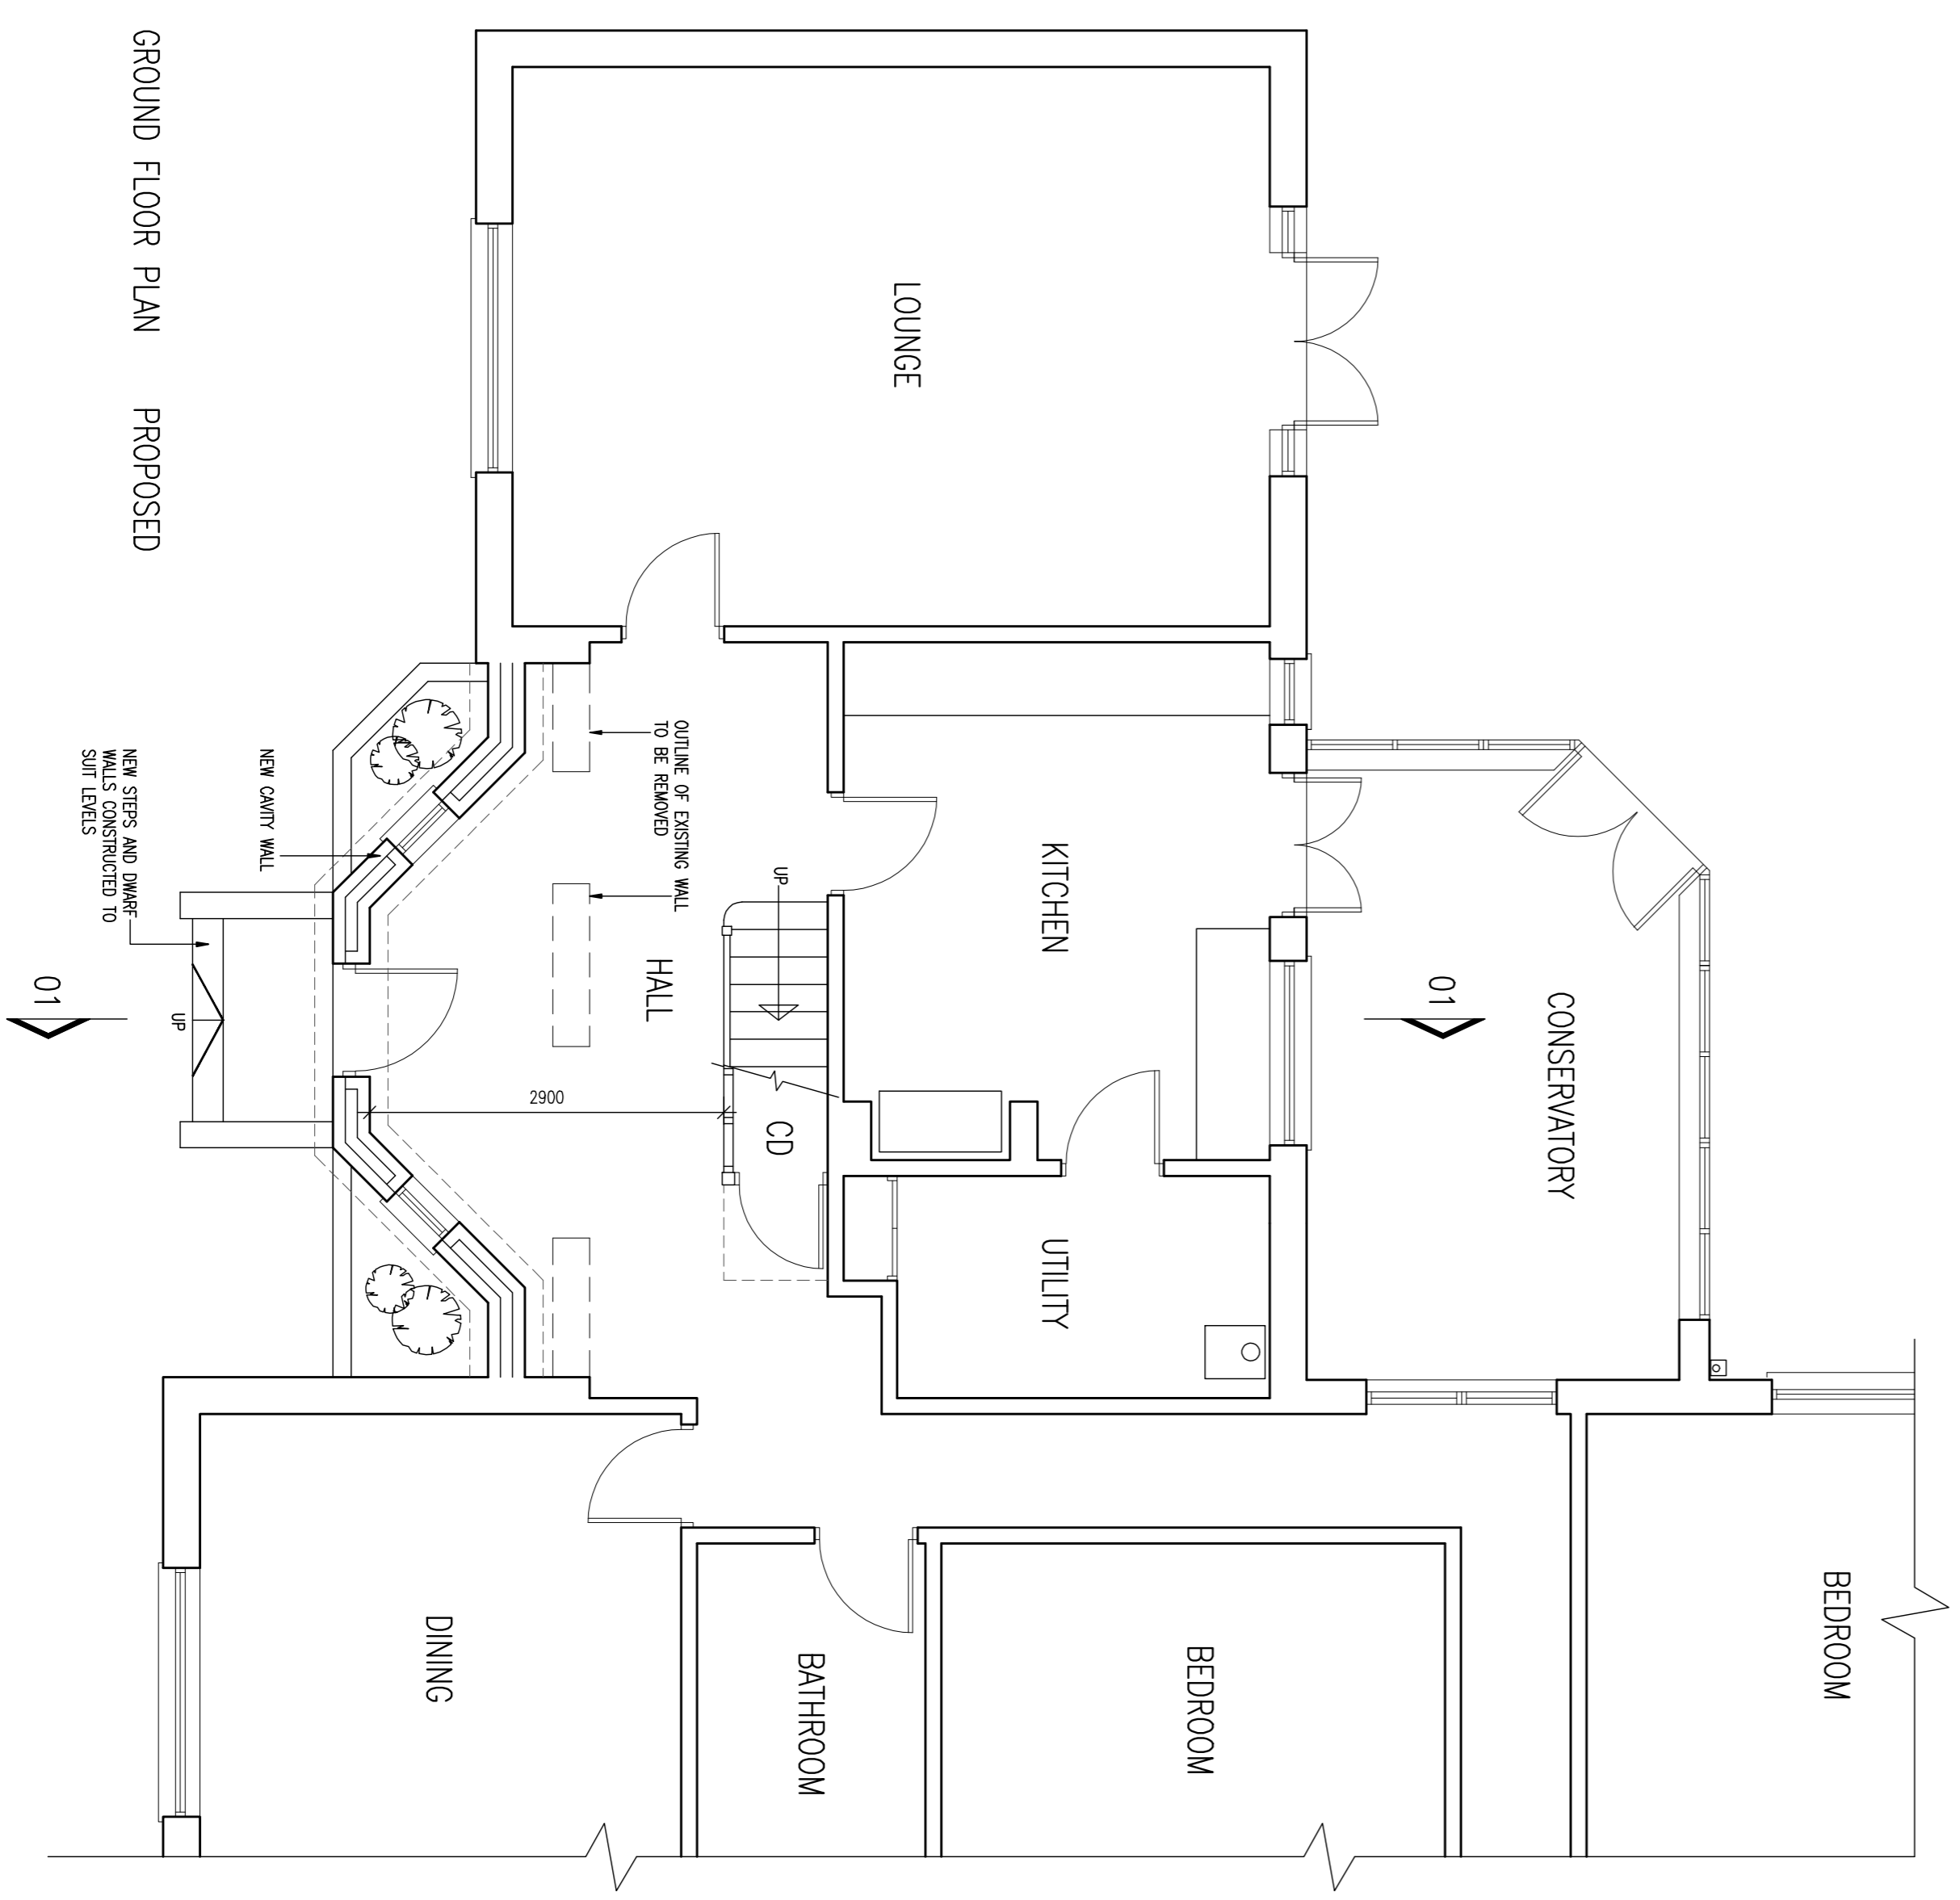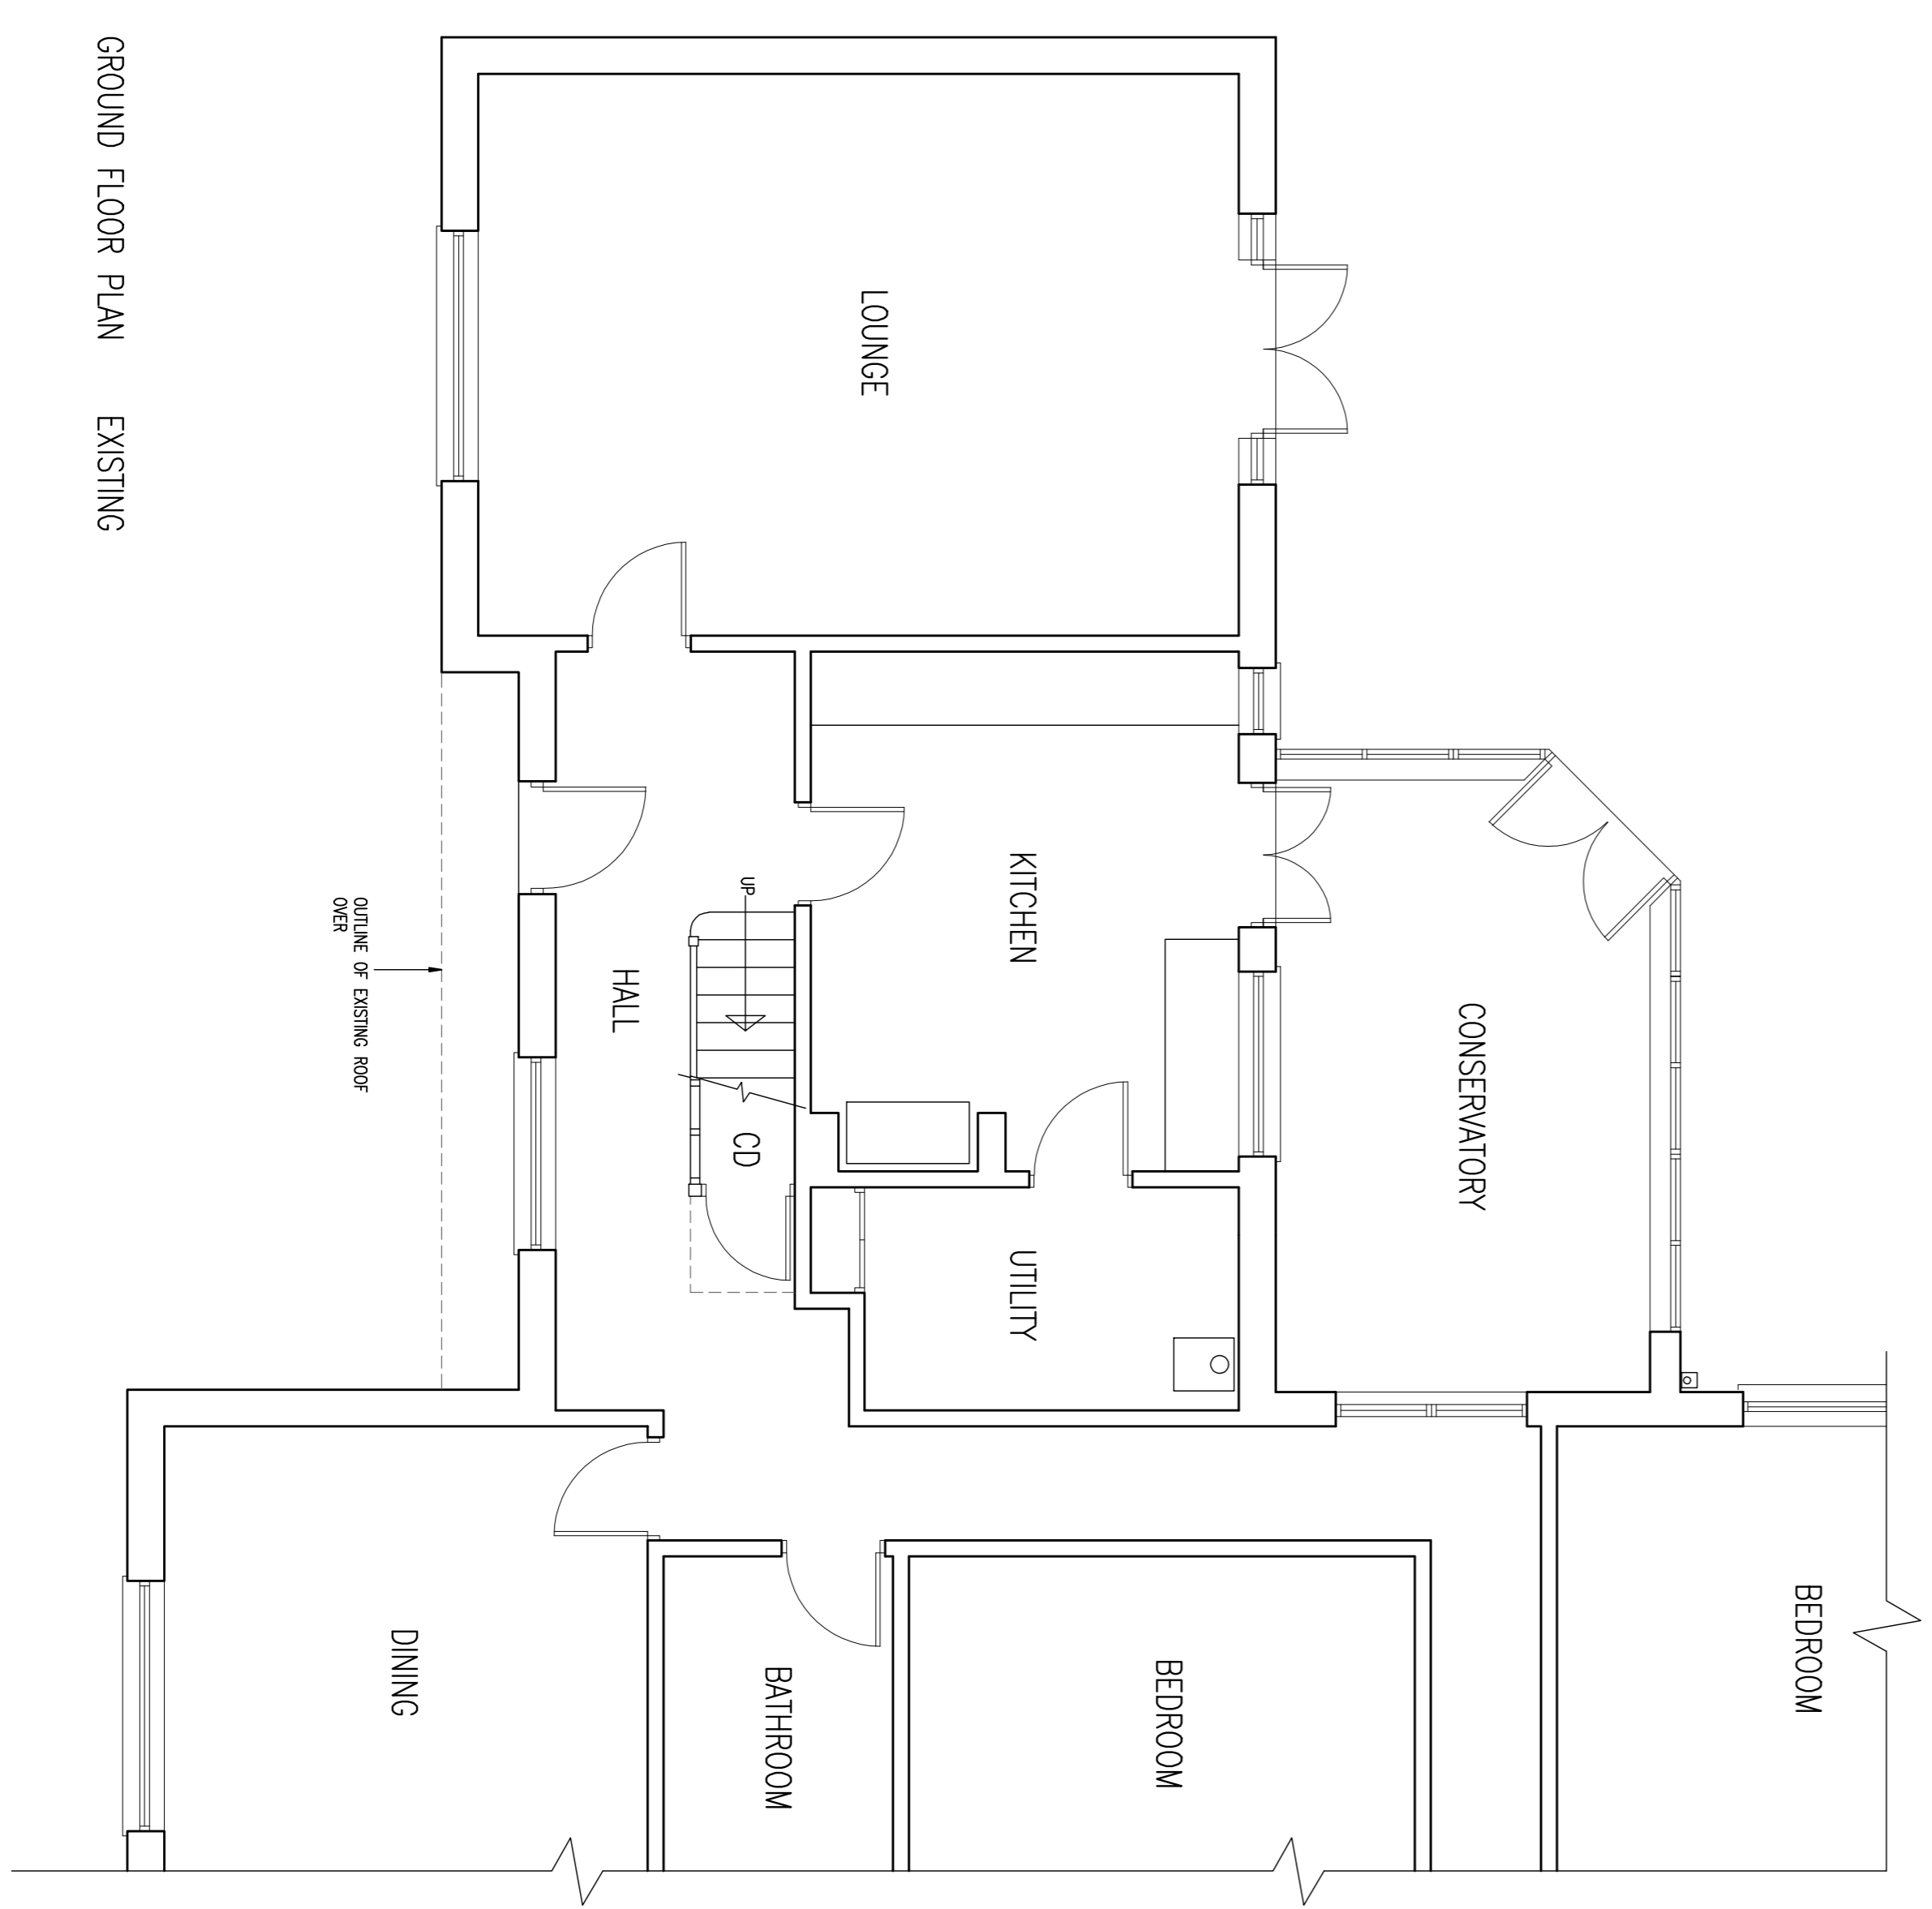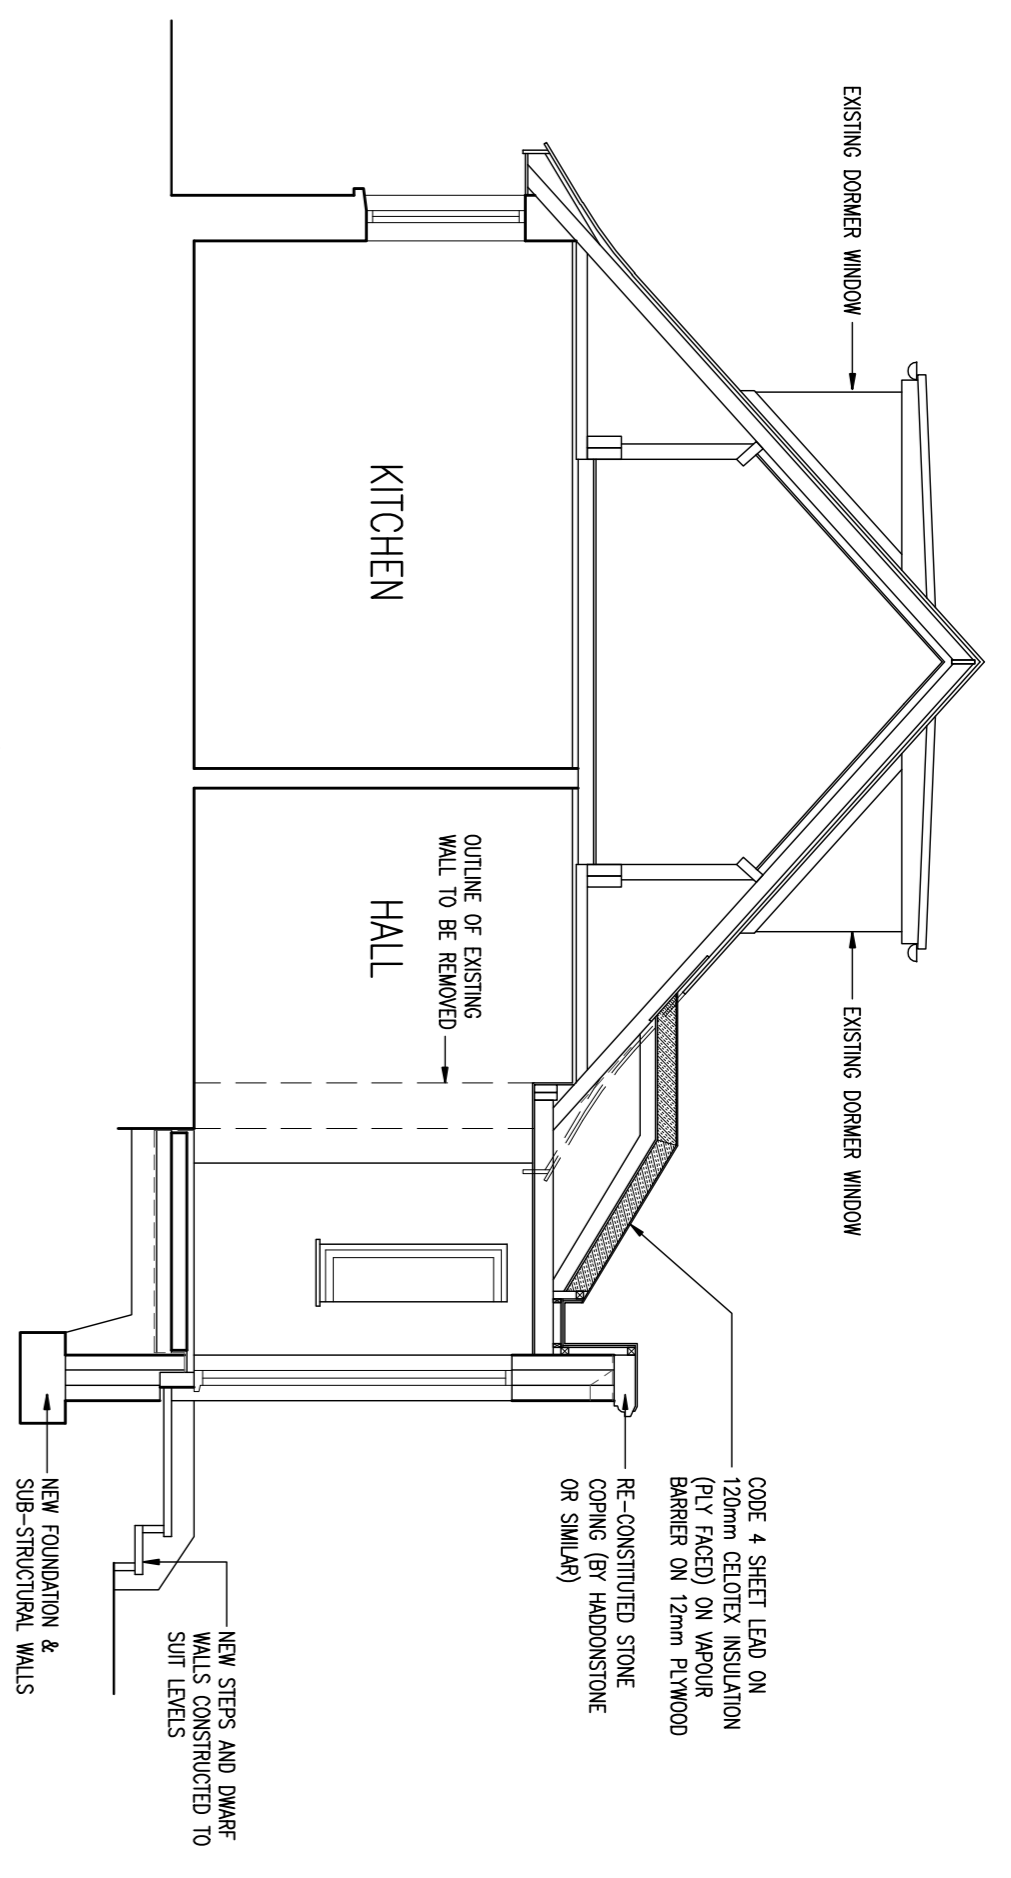

**DJIALLI ASSOCIATES**  
ARCHITECTURE  
PLANNING  
ENGINEERING

ST HILARION HOUSE, RHIFWYNA HILL, CARDIFF, CF14 6UP  
TEL: (02920) 620165

Client  
MR & MRS C. HICKS

Job:  
HOUSMONT, 32 OLD PORT ROAD,  
WENLOCK, CARDIFF

Drawn	Date	Checked	Date	Approved	Date
AP/DMD	JAN 2015	DMD			
Title	PROPOSED PORCH EXTENSION				
Scale	1:30 1:100				
Job No.	1055				
Client Drawing No.					
Rev.					