




EW10 - Section through machine bases relocated as external seats

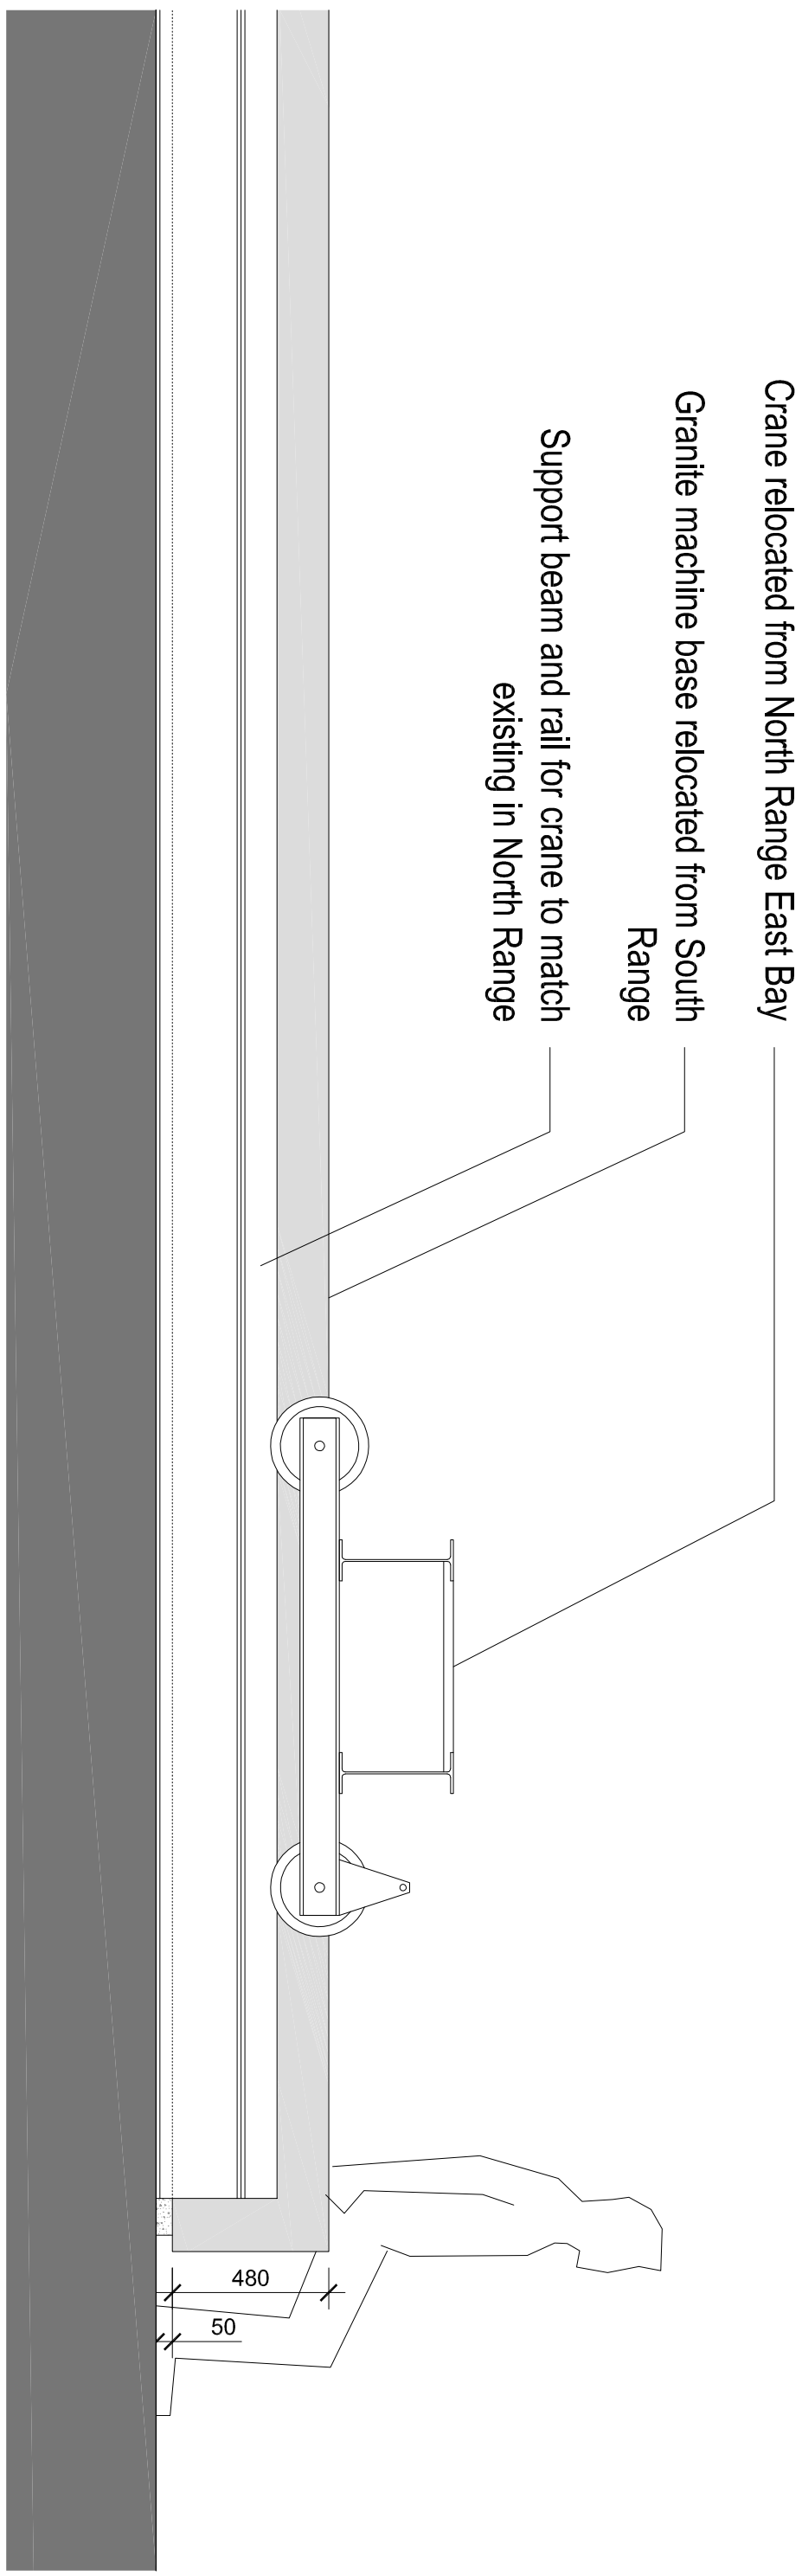

EW11 - Elevation of machine base and crane

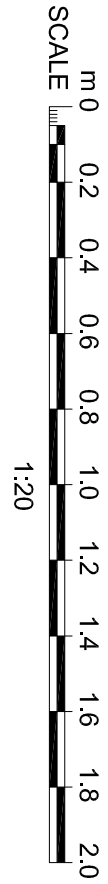

**THE VALE OF
GLAMORGAN COUNCIL**
TOWN AND COUNTRY PLANNING ACT 1990
APPROVED
SUBJECT TO COMPLIANCE WITH CONDITIONS (IF ANY)

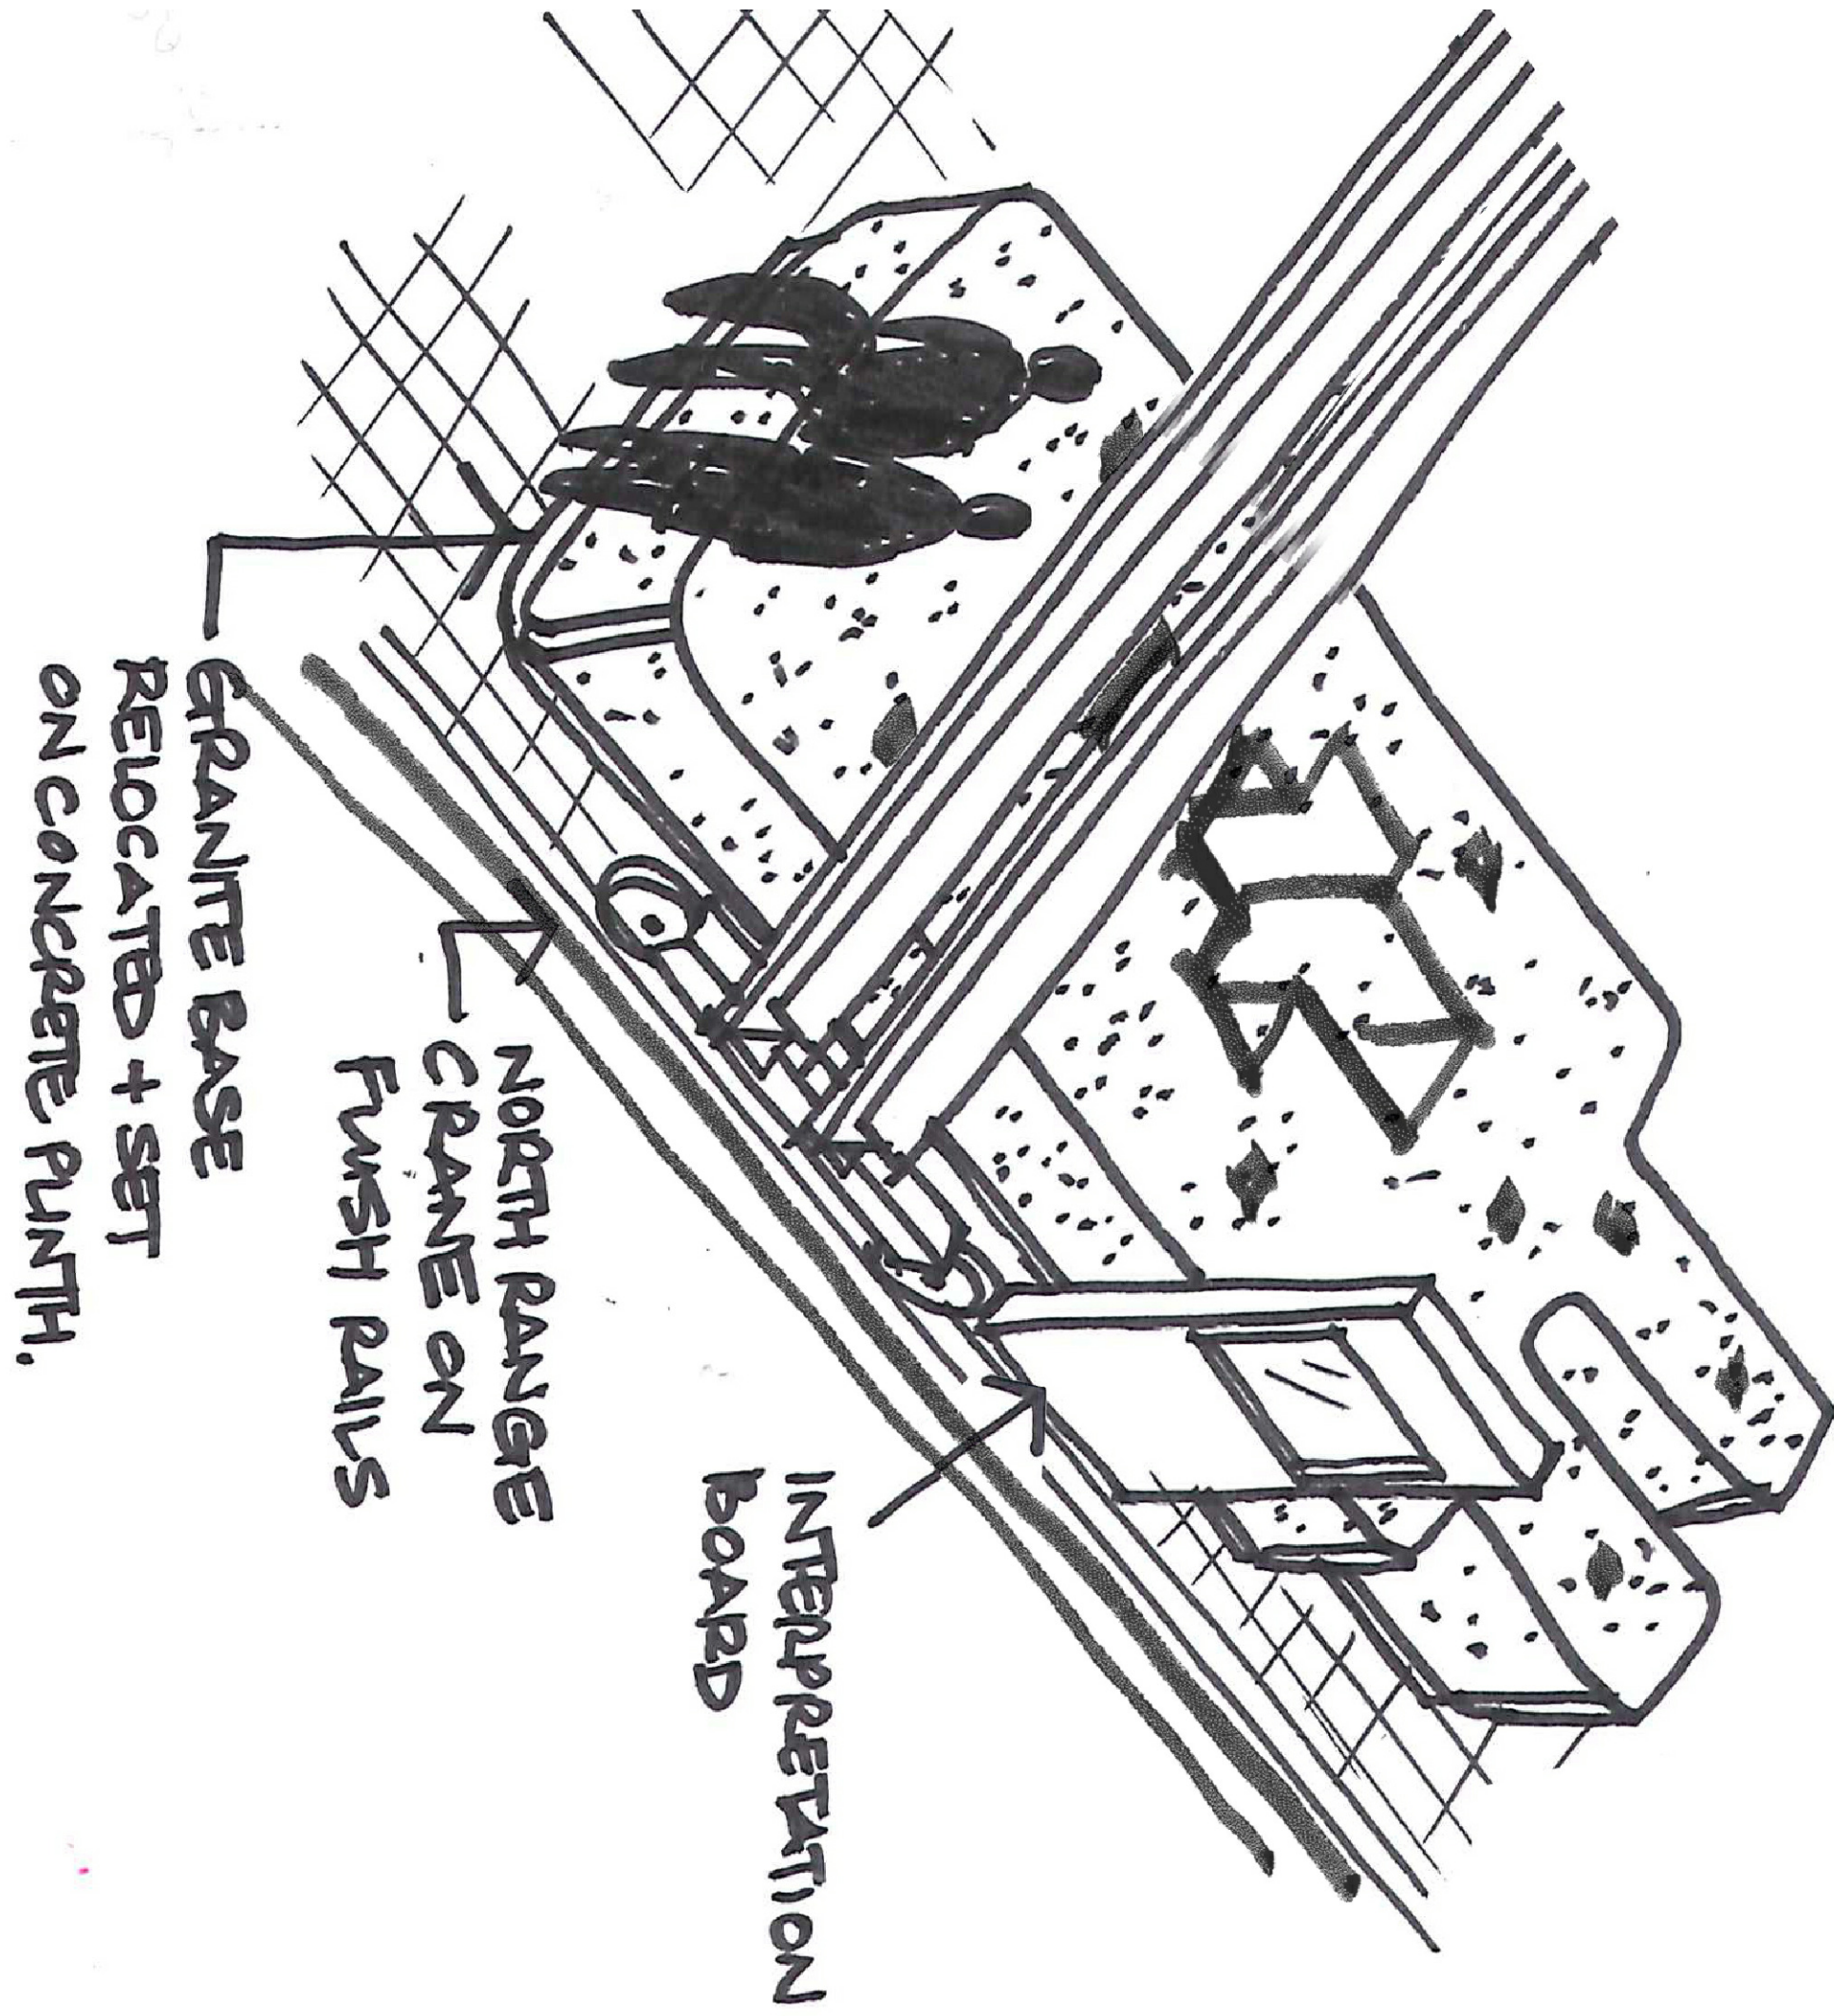

EW12 - 3D View

Rev	Date	Revision Note	By	Check
-	09/02/15	Planning	EWA	RF

Key Ptsn.

North Point.

EWITM

EllisWilliams
Architects

151 Rosebery Avenue
London
EC1R 4AB

Job title	BARRY PUMP HOUSE					
Drawing title	External Heritage Installations					
Client	F&N name		X&D F&N			
Approval	Drawn by	date	checked by	date	Scale as A1	Scale as A3
EVIA	00020715		RF		1:20	1:40
1899	City ref.		AC(93)		Dwg No.	Revision
					05	-