

Amended Side Elevation


Fern Lodge, Llanquian Rd, Aberthin, Vale of Glamorgan CF71 7HE

Scale 1:50

2015/000148/FUL

Changes to extension to include:

1. Cedar panel (1.2m wide) to go silver
2. Wider windows in line with apex of roof
3. Windows and Fascias to be Dark Grey

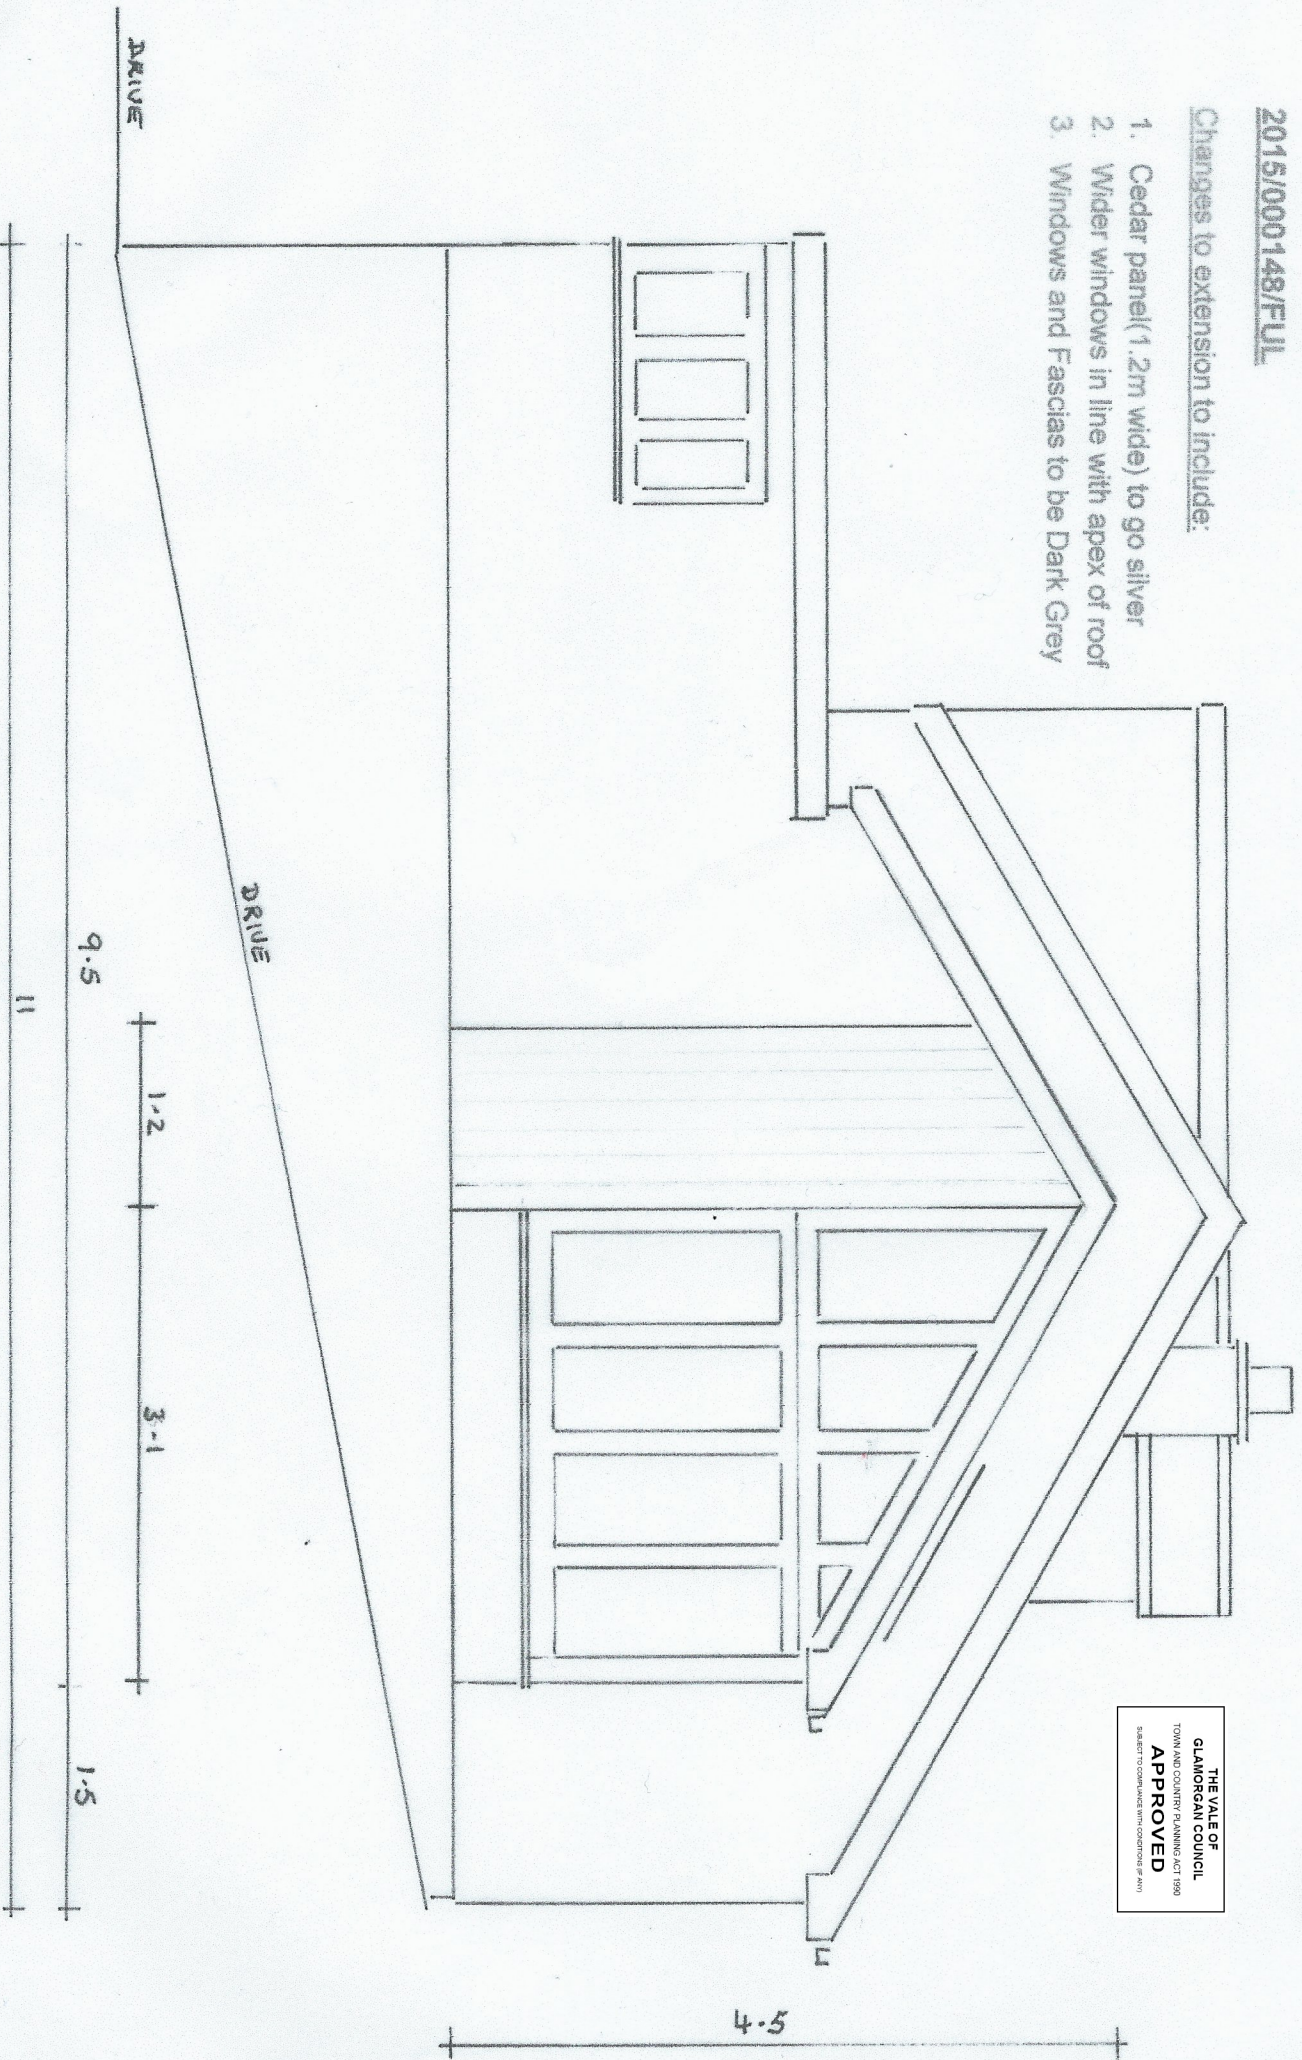

THE VALE OF
GLAMORGAN COUNCIL
TOWN AND COUNTRY PLANNING ACT 1990
APPROVED
Subject to conditions and requirements of any