


THE VALE OF
GLAMORGAN COUNCIL
TOWN AND COUNTRY PLANNING ACT 1990
APPROVED
SUBJECT TO COMPLIANCE WITH CONDITIONS (IF ANY)

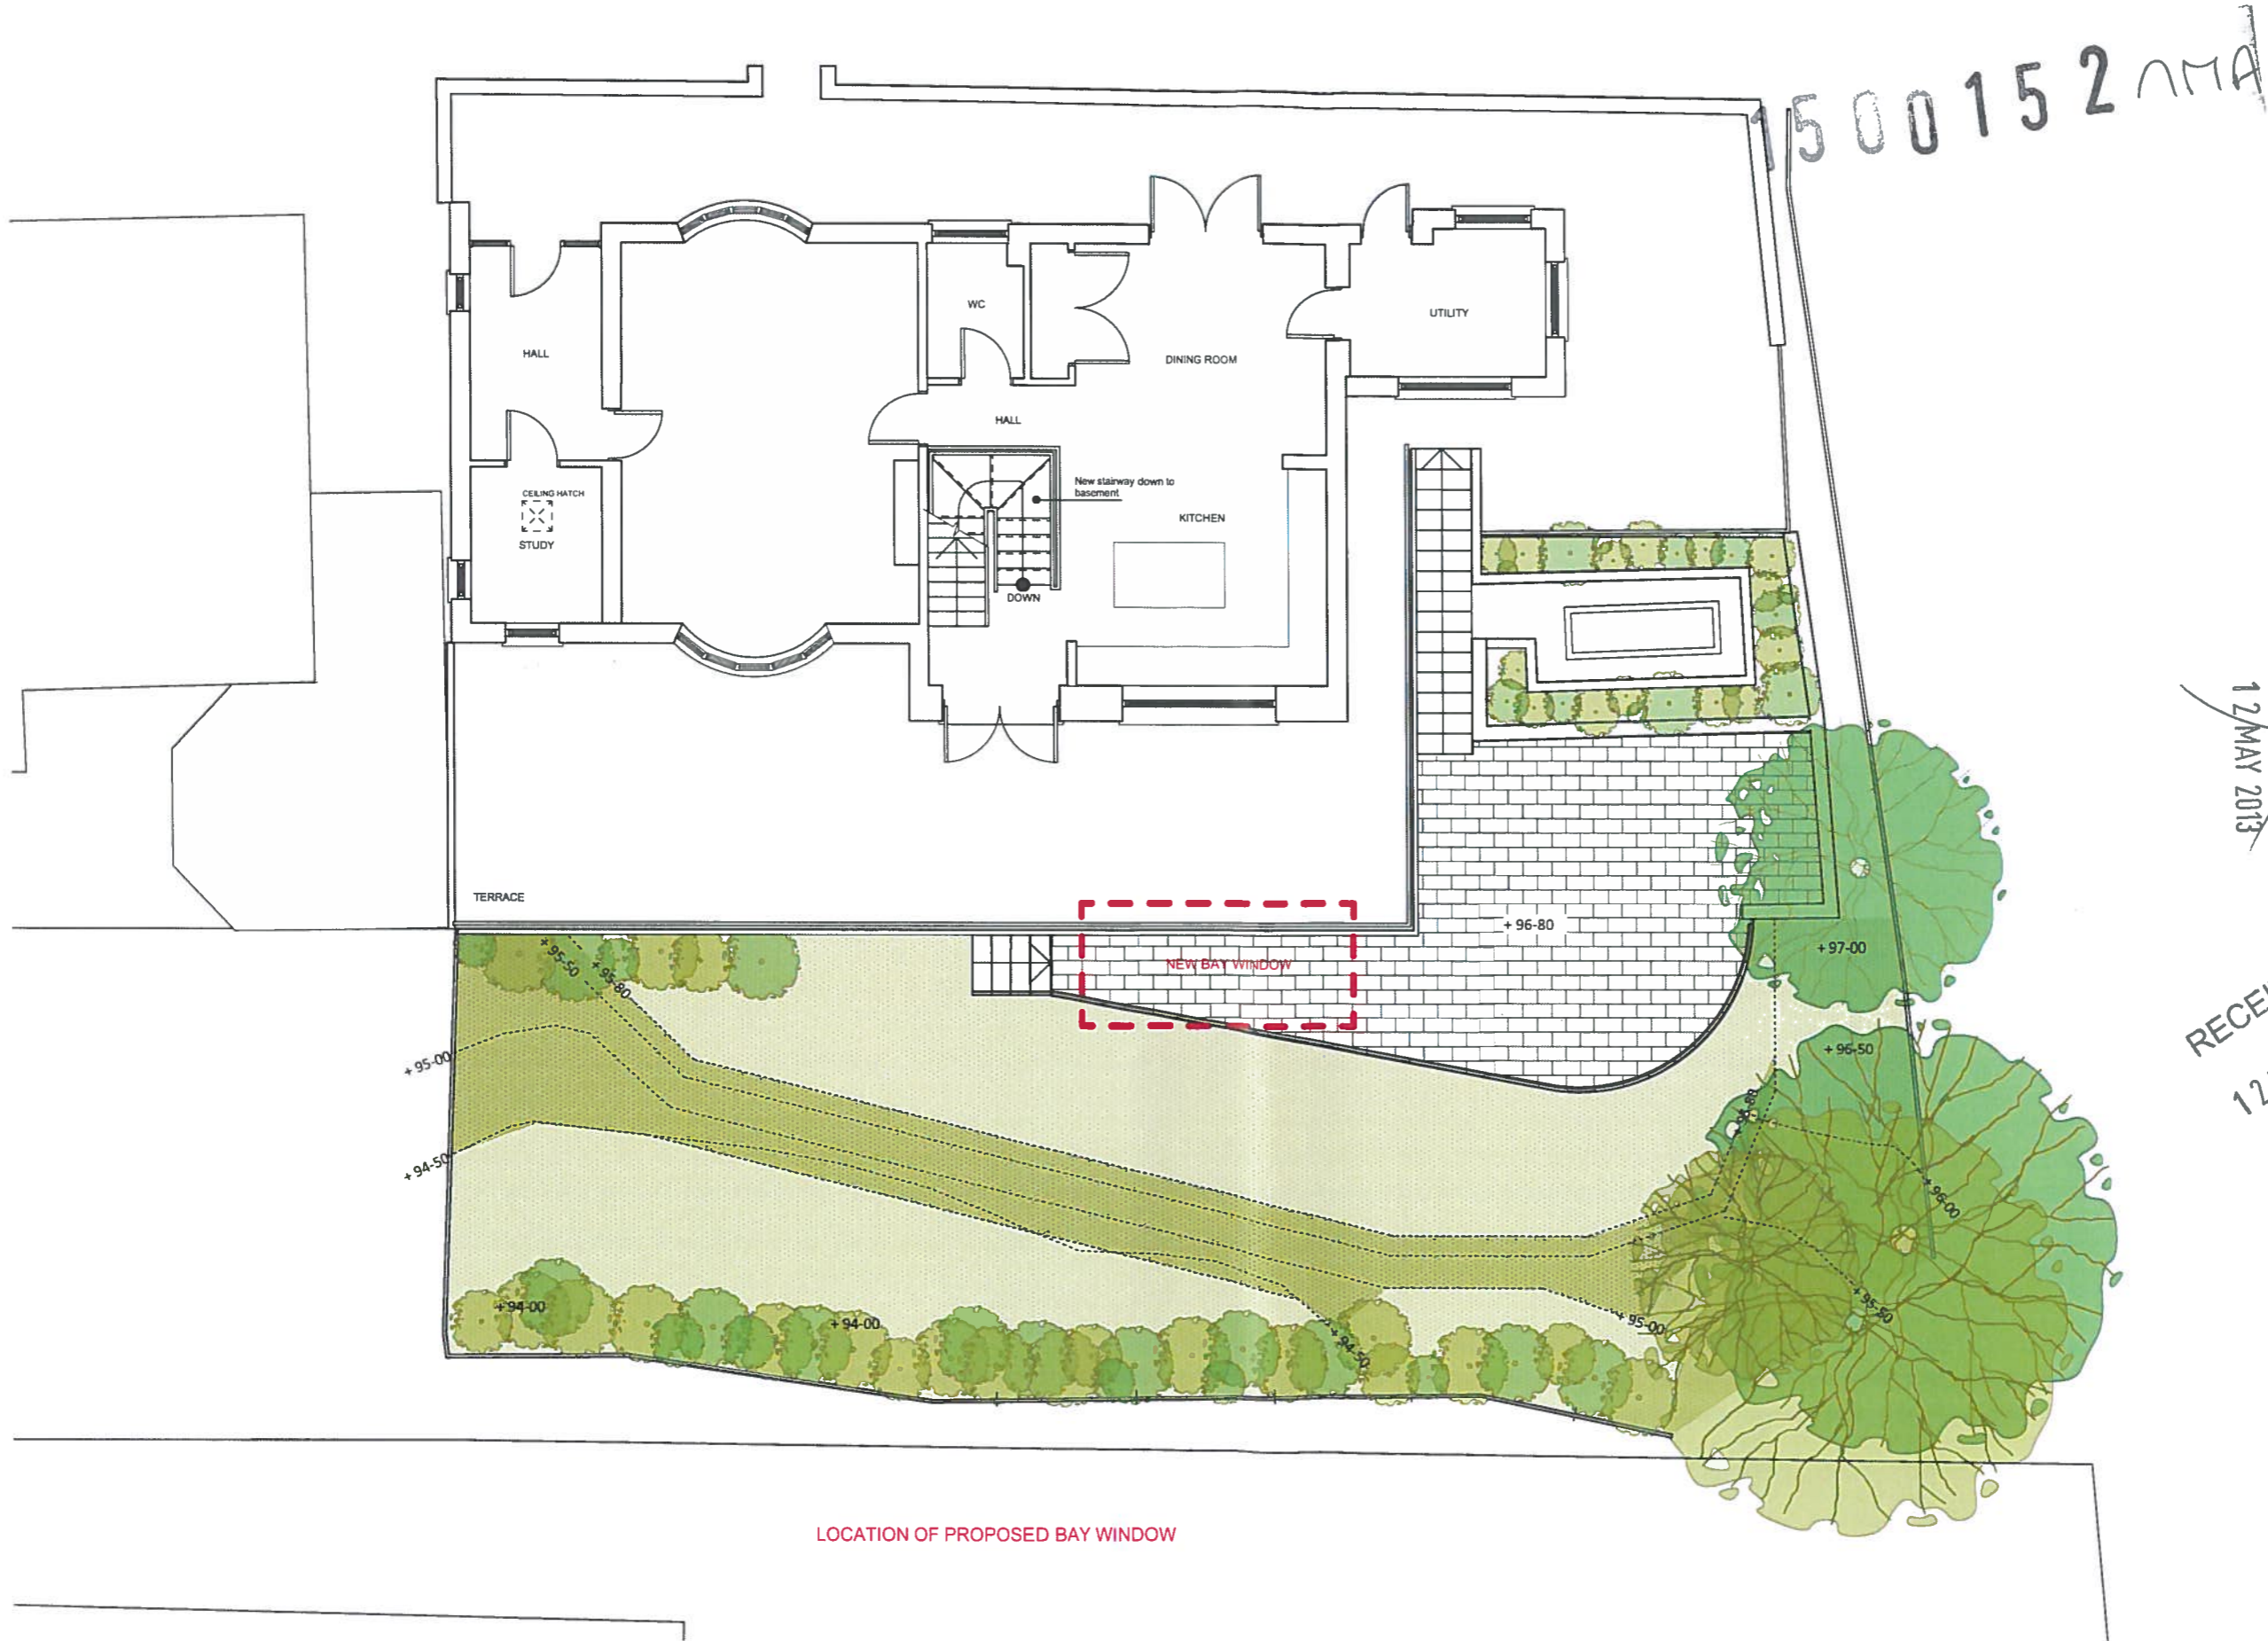

LOCATION OF PROPOSED BAY WINDOW

~~RECEIVED~~
12 MAY 2013

RECEIVED
12 FEB 2015

1:100 @ A3 2014 07 24

13710 PL 110 -

Status: **PLANNING**

BASEMENT CONVERSION: 8 CAE RHEDYN, GRAIG PENLLYN

PROPOSED GROUND FLOOR PLAN

Drawing Copyright

PJ LEE ARCHITECT

t: 01656 660004 | www.pjl-a.com | 5 - 7 Court Road, Bridgend CF31 1BE



THE VALE OF
GLAMORGAN COUNCIL
TOWN AND COUNTRY PLANNING ACT 1990
APPROVED
SUBJECT TO COMPLIANCE WITH CONDITIONS (IF ANY)

1500152AMA



LOCATION OF PROPOSED BAY WINDOW

RECEIVED
12 MAY 2013

RECEIVED
12 FEB 2015

BASEMENT CONVERSION: 8 CAE RHEDYN, GRAIG PENLLYN

PROPOSED GROUND FLOOR PLAN

1:100 @ A3 2015 01 27

13710 PL 110 B

Status: **PLANNING**

Drawing Copyright

PJ LEE ARCHITECT

t: 01656 660004 | www.pjl-a.com | 5 - 7 Court Road, Bridgend CF31 1BE

